



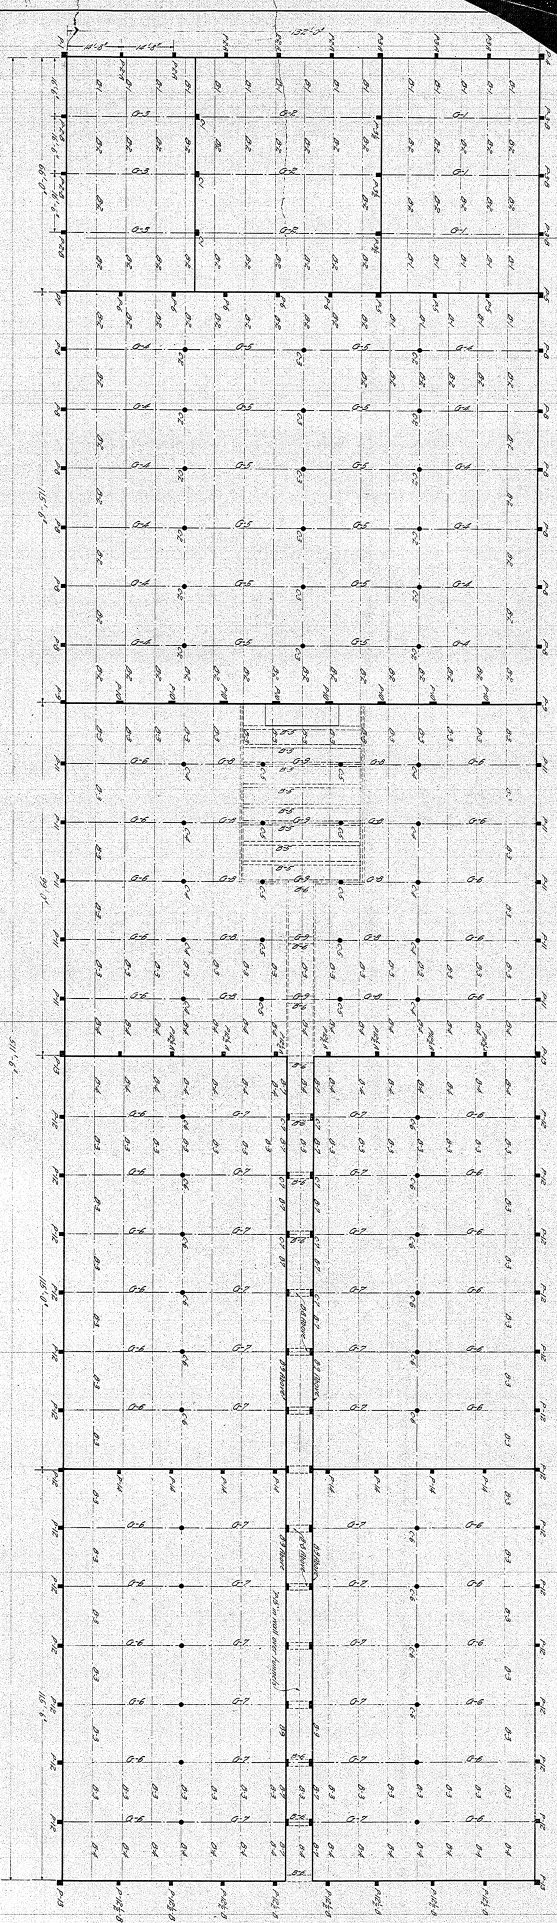

General Buildings

Pre-cooler

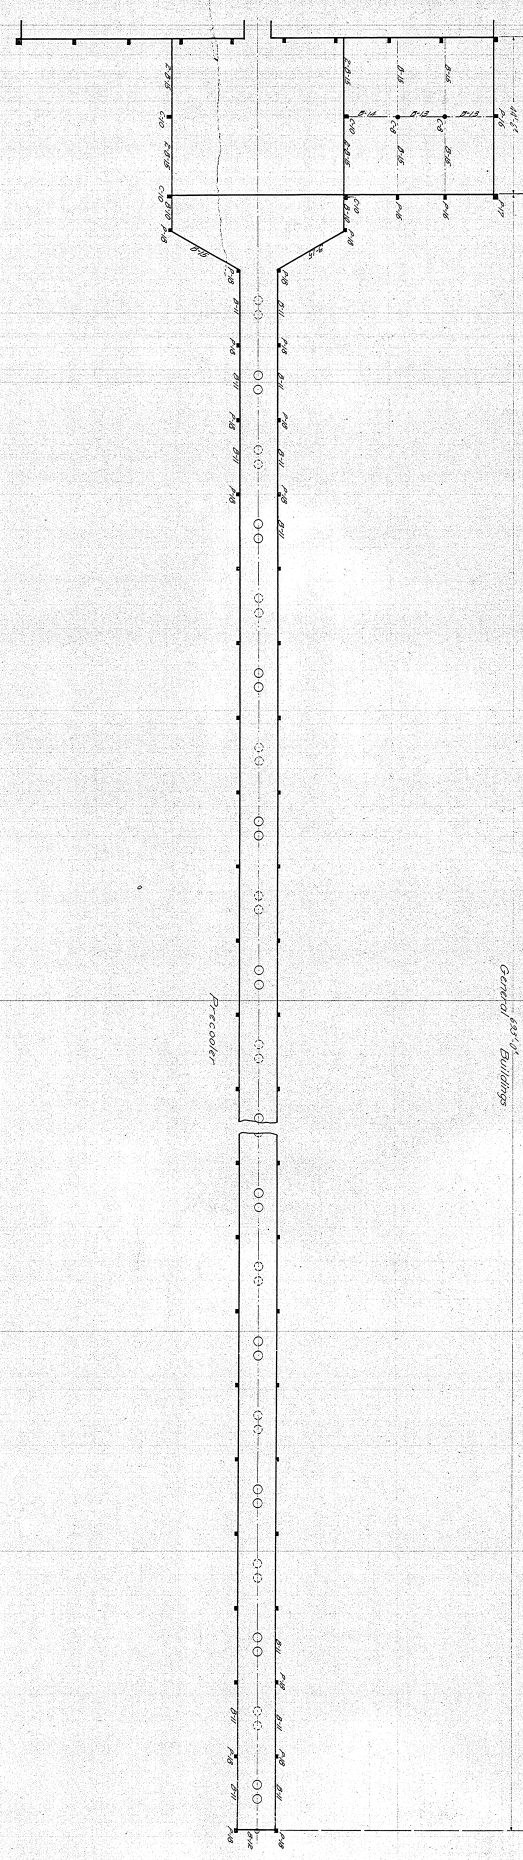

ATKINSON, TOPP & SMITH, INC.
 ENGINEERS
 ICE AND PRECOOLING PLANT
 LEE O. CAMP
 385 San Fernando Blvd.
 Los Angeles, Cal.

REINFORCEMENT DRAWING

Drawn by: J.E.C. / J.E.C. / J.E.C.
 Date: 10/1/54 / 10/1/54 / 10/1/54

13