

THE A. T. & S. F. RY. SYSTEM

TRACK CHART


BELEN TO DALIES,
ISLETA TO WEST OF TOPOCK,
ASH FORK TO PHOENIX.

CORRECTED TO DEC. 31, 1959.

BINDER NO. 8.

C.E.C.L. 442 - 25007

Changed 1/3/63 mld

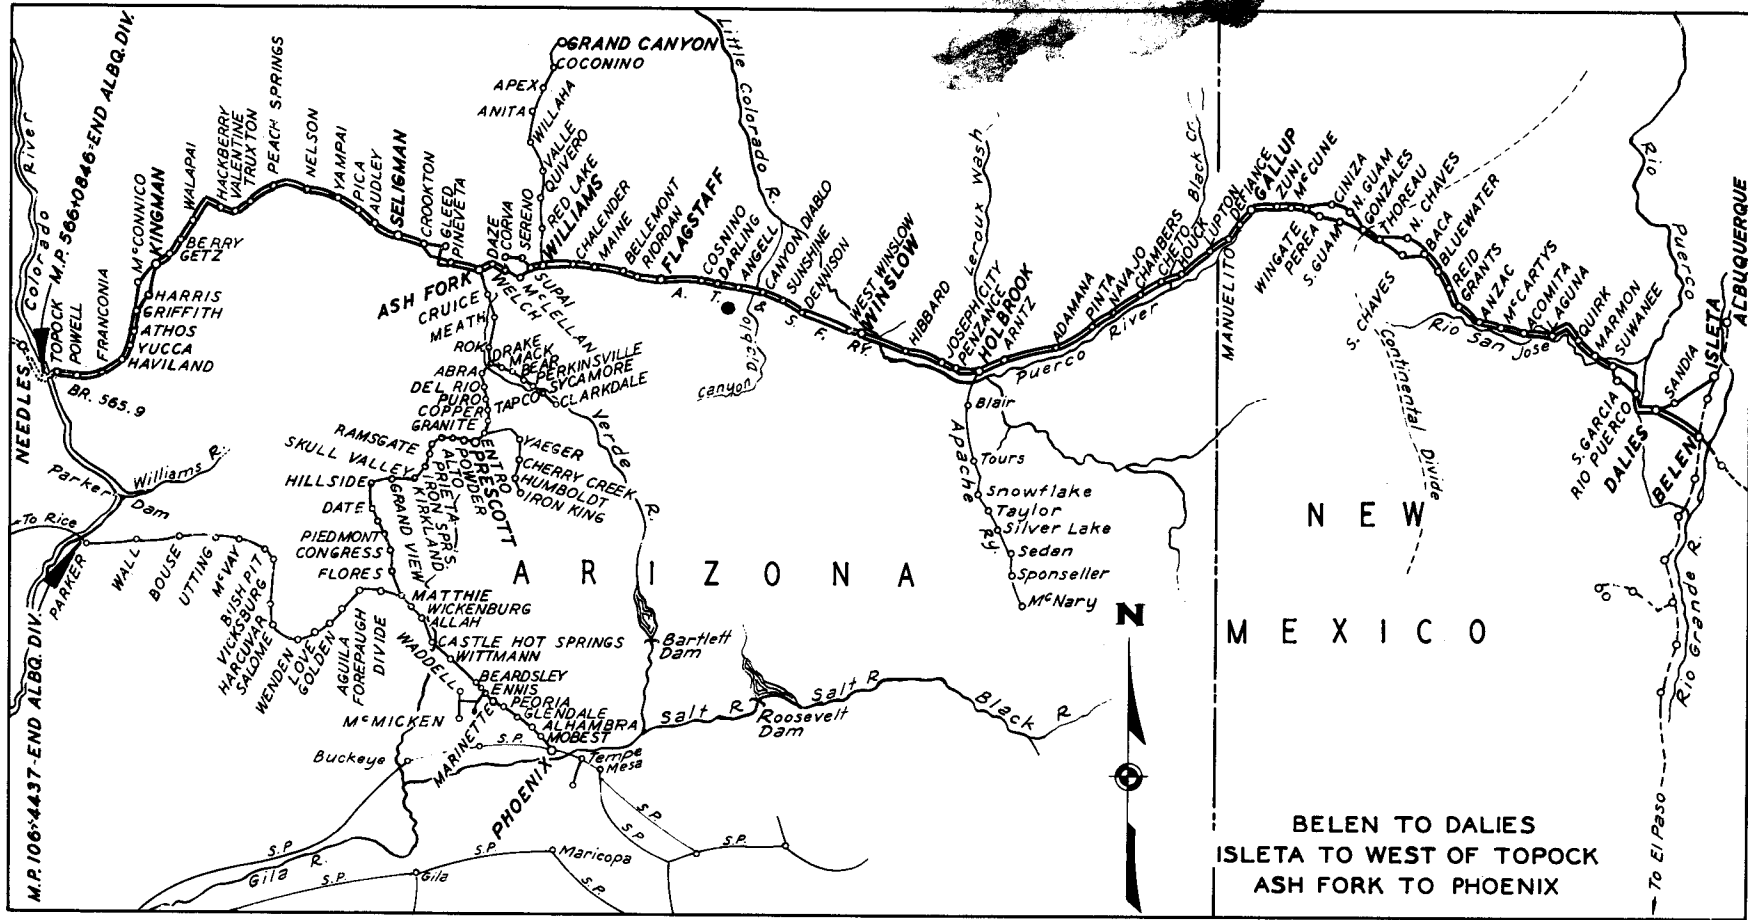

BELEN TO DALIES
 ISLETA TO WEST OF TOPOCK
 ASH FORK TO PHOENIX

M.P. 106-4437-**END ALBQ. DIV.**
 NEEDLES R. Colorado River
 TOPOCK M.P. 586-10846-**END ALBQ. DIV.**
 BR. 565.9
 Parker Dam
 Parker
 WALL
 BOUSE
 UTTING
 M'VAY
 BUSH PIT
 VICKSBURG
 HARCUVAR
 SALOME
 WENDEN
 LOVENS
 GOLDEN
 AGUILA
 FOREPAUGH
 DIVIDE
 WADDELL
 MARINETTE
 PHOENIX
 Buckeye
 Gila R.
 Gila
 S.P.
 S.P.
 S.P.
 S.P.
 Maricopa
 S.P.

FRANCONIA
 M'CONNICO
KINGMAN
 WALAPAI
 HADBERRY
 VALENTINE
 TRUXTON
 PEACH SPRINGS
 NELSON
 YAMPAI
 PICA
 AUDLEY
SELIGMAN
 CROOKTON
 SLEED
 PINEVEA
 DAZE
 SCORVA
 SERENO
 WILLIAMS
 CHALLENGER
 MAINE
 BELLEFONT
 RIORIAN
FLAGSTAFF
 COSNING
 DARLING
 ANGELL
 CANYON DIABLO
 SUNSHINE
 DENNISON
 WEST WINSLOW
WINSLOW
 HIBBARO
 LEROUX WASH
 JOSEPH CITY
 PENZANCE
 HOLBROOK
 ARNTZ
 ADAMANA
 PINTA
 NAWAJO
 CHAMBERS
 CHEO
 HOCH
 BLACK CO.
 MANUELITO
 DUPTON
 DEWANE
 WINGATE
 PEREA
 S. GUAM
 CINZA
 IN GUAM
 GONZALES
 THOREAU
 N. CHAVES
 BACA
 BLUEWATER
 REID
 GRANTS
 M'CAARTYS
 ACOMITA
 LAGUNA
 BOUIRK
 WARMON
 SUWANEE
 SANDIA
 ISLETA
ALBUQUERQUE
 RIO GRANDE R.
 RIO SAN JOSE
 RIO SAN JOSE
 S. GARCIA
 RIO PUERCO
DALIES
BELEN
 SANDIA
 RIO GRANDE R.

NEW MEXICO
 Continental Divide
 S. CHAVES
 TOURS
 SNOWFLAKE
 TAYLOR
 SILVER LAKE
 SEDAN
 SPONSELLER
 M'NARY
 BARTLETT DAM
 ROOSEVELT DAM
 SALT R.
 BLACK R.
 To El Paso

A R I Z O N A

N

INDEX SHEET

	<i>Pages</i>
<i>Map of Albuquerque Division</i> -----	186
<i>Index</i> -----	185
<i>Explanations</i> -----	184
<i>Abbreviations</i> -----	183
<i>Belen District</i> -----	1—2
<i>First District</i> -----	3—42
<i>Gallup Yard</i> -----	43
<i>Second District</i> -----	42—68
<i>Winslow Yard</i> -----	69
<i>Third District</i> -----	68—106
<i>Seligman Yard</i> -----	105
<i>Kingman District</i> -----	106—138
<i>Fourth District</i> -----	139—180
<i>Mobest and Phoenix Yards</i> -----	181


EXPLANATIONS

Miles

Alignment

Grade Line

Track Diagram

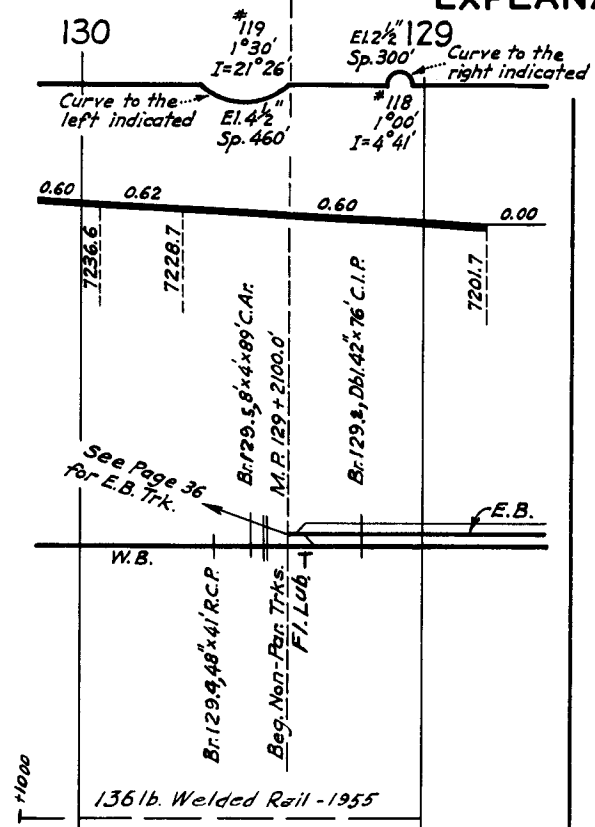

Scales — 1" = 3000' { Horizontal scale for profile, alignment and tracks.
 1" = 200' Vertical scale for profile.

— Ascending ruling grades for District.

Figures on grade lines are % gradients.
 Figures below grade lines are profile subgrade elevations in feet.

x = All types of Signals, except Bridge Signals.

• = Columns (Water & Oil)

Permanent slow speed sign with appropriate speeds shown.

Car capacity - based on 50 ft. overall allowance per car.

Resume speed sign.

BRIDGES

ABBREVIATIONS

MISCELLANEOUS

Ab.----- Abutment
 Ap.----- Approach
 Ar.----- Arch
 B.D.----- Ballast Deck
 Brk.----- Brick
 Br.----- Bridge
 Bx.----- Box
 C.----- Concrete
 C.I.P.----- Cast Iron Pipe
 C.P.----- Concrete Pipe
 Cor. P.--- Corrugated Pipe
 D.G.----- Deck Girder
 D.T.----- Deck Truss
 Dbl.----- Double
 Dr.Sp.--- Draw Span
 Ext.----- Extension
 Ftgs.----- Footings
 F.T.----- Frame Trestle

I.Bm.----- I-Beam
 Lg.----- Long
 Msy.----- Masonry
 O.D.----- Open Deck
 Peds.----- Pedestals
 P.T.----- Pile Trestle
 R.C.----- Reinforced Concrete
 S.S.C.----- Steel Stringers & Caps
 Sto.----- Stone
 T.R.----- T-Rail
 Th.G.----- Thru Girder
 Th.T.----- Thru Truss
 T.Bx.----- Timber Box
 Tr.----- Treated
 Trip.----- Triple
 Vit.P.----- Vitrified Pipe
 Wr.I.P.--- Wrot Iron Pipe

Auto.Gates-- Automatic Gates
 Ave.----- Avenue
 Bch.----- Branch
 Blk.----- Block
 Br. Sig.--- Bridge Signal
 B.P.----- Bumping Post
 Cant.Sig.--- Cantilever Signal
 Cr.----- Creek
 Co.----- County
 Div.----- Division
 E.B.----- East Bound
 El.----- Elevation of Curves
 Exp.Bldg.--- Express Building
 Flsh.Sig.--- Flashing Signal
 F.Lt.P.--- Flood Light Pole
 F.Lt.T.--- Flood Light Tower
 Frt.----- Freight
 Gr.----- At Grade
 Ho.----- House
 Hwy.----- Highway
 I.----- Total Curve Angle
 I.Sig.----- Interlocking Signal
 I.Sw.----- Interlocking Switch
 I.Tower--- Interlocking Tower
 Jct.----- Junction
 Lav.----- Lavatory
 Lt.----- Left

N.B.----- North Bound
 O.P.----- Overpass
 Psg.----- Passenger
 Pass.----- Passing
 Po.----- Power
 Pr.----- Private
 Pub.----- Public
 R.R.----- Railroad
 Ry.----- Railway
 Reserv.--- Reservoir
 R.S.----- Resume Speed
 Rt.----- Right
 R.W.----- Right of Way
 Riv.----- River
 Rd.Xing.--- Road Crossing
 Sec.----- Section
 Sig.----- Signal
 S.B.----- South Bound
 Sp.----- Spiral
 S.Sw.----- Spring Switch
 St.----- State, also Street
 Sta.----- Station
 Trk.----- Track
 U.P.----- Underpass
 W.B.----- West Bound
 W.W.----- Wig Wag Signal
 Yd.----- Yard

FACILITIES

Cdr. Cv.--- Cinder Conveyor
 Coa. Ch.--- Coal Chute
 F.----- Fuel
 O.Col.--- Oil Column
 O.T.----- Oil Tank
 Stk. Yd.--- Stock Yard
 T.T.----- Treating Tank
 T.----- Turntable
 W.----- Water
 W.Col.--- Water Column
 W.T.----- Water Tank
 Y.----- Wye

Add "s" to the above abbreviations when plural form required. Hw. Det. - Highwater Detector.
 Fl. Lub. - Flange Lubricator.