

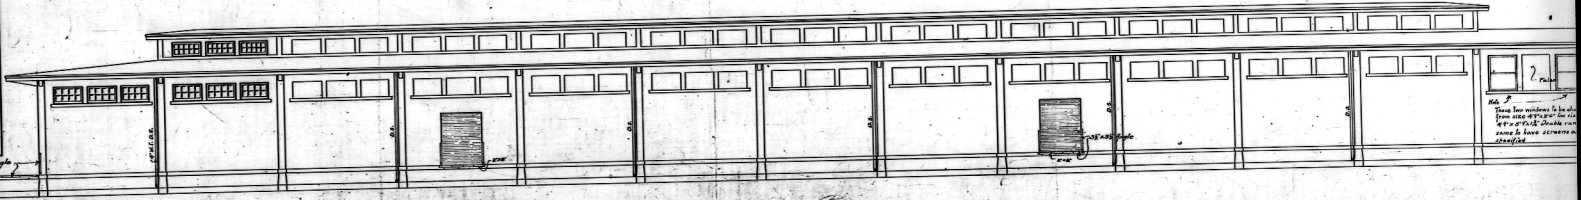
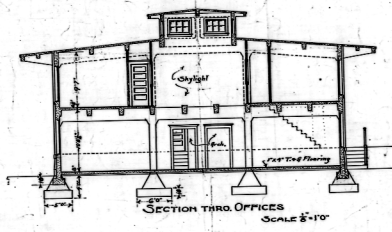
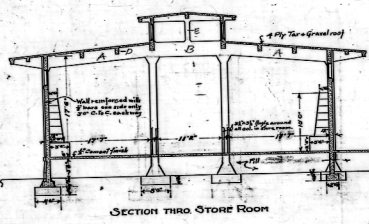


APPROVED  
 Chief Engineer

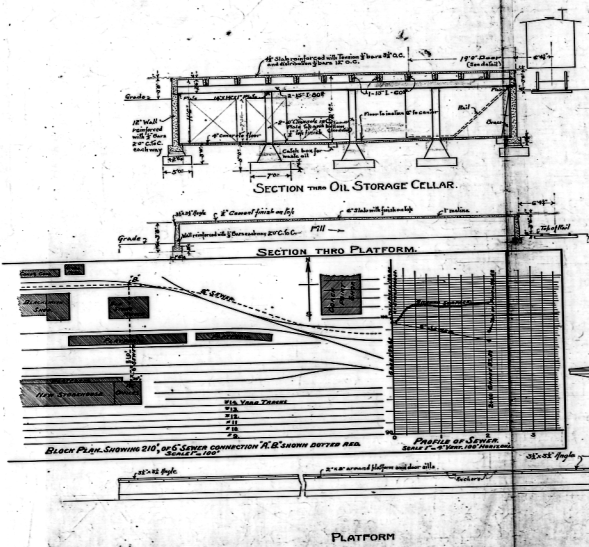


PLATFORM


SOUTH ELEVATION  
 SCALE 1/2" = 10'

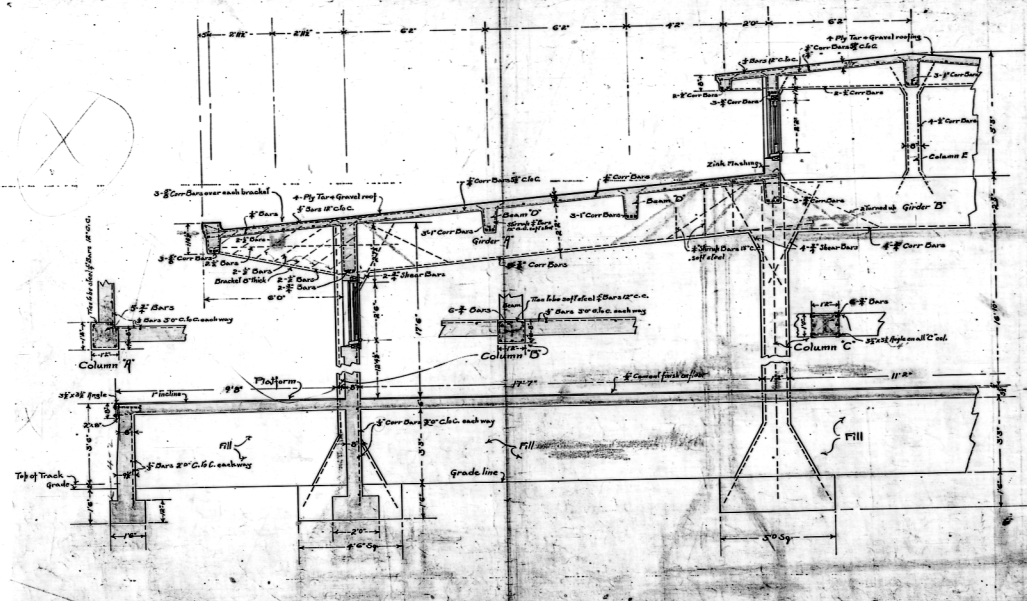

CROSS SECTION OF STORE ROOM  
 SCALE 1/2" = 10'

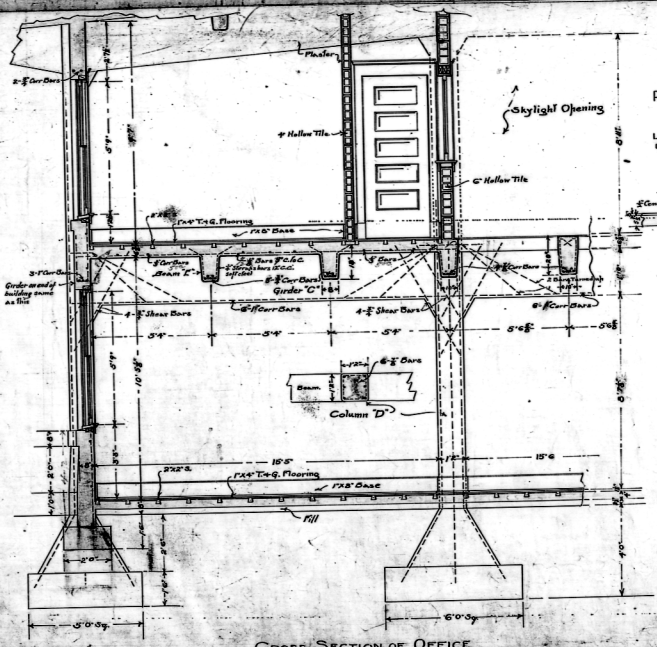

CROSS SECTION OF OFFICE  
 SCALE 1/2" = 10'

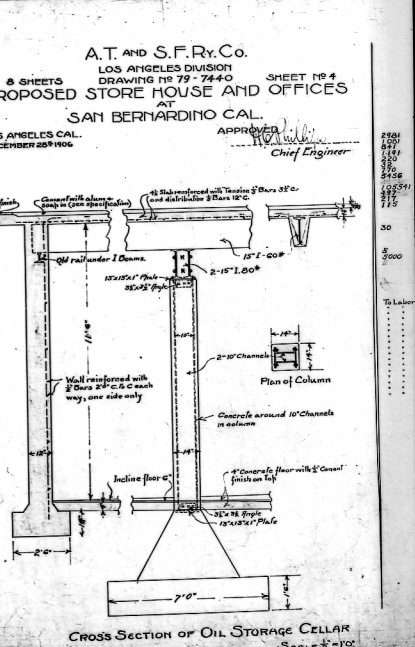

CROSS SECTION OF OIL STORAGE CELLAR  

APPROVED  
 Chief Engineer

FROM  
 1906  
 1914  
 1915  
