




**WAYNOKA YARD
WAYNOKA OKLAHOMA**


Longest Track = 342 Cars
 Shortest Track 5 Cars
 Total Car Capacity 2429 Cars


Note :- Not to Scale

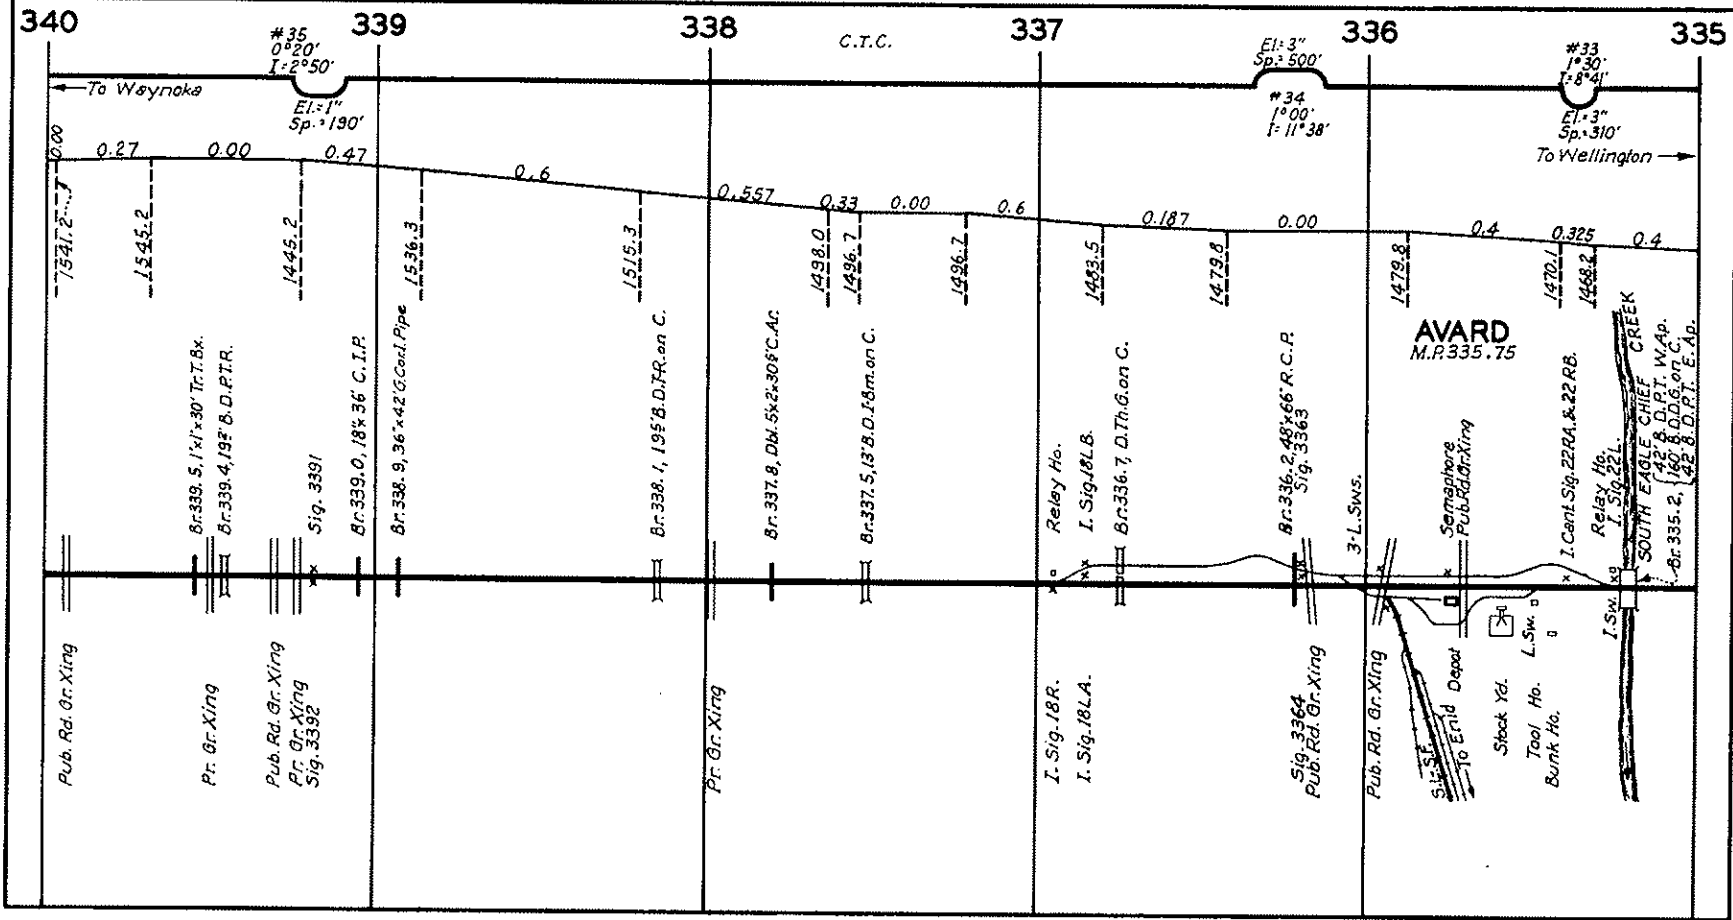


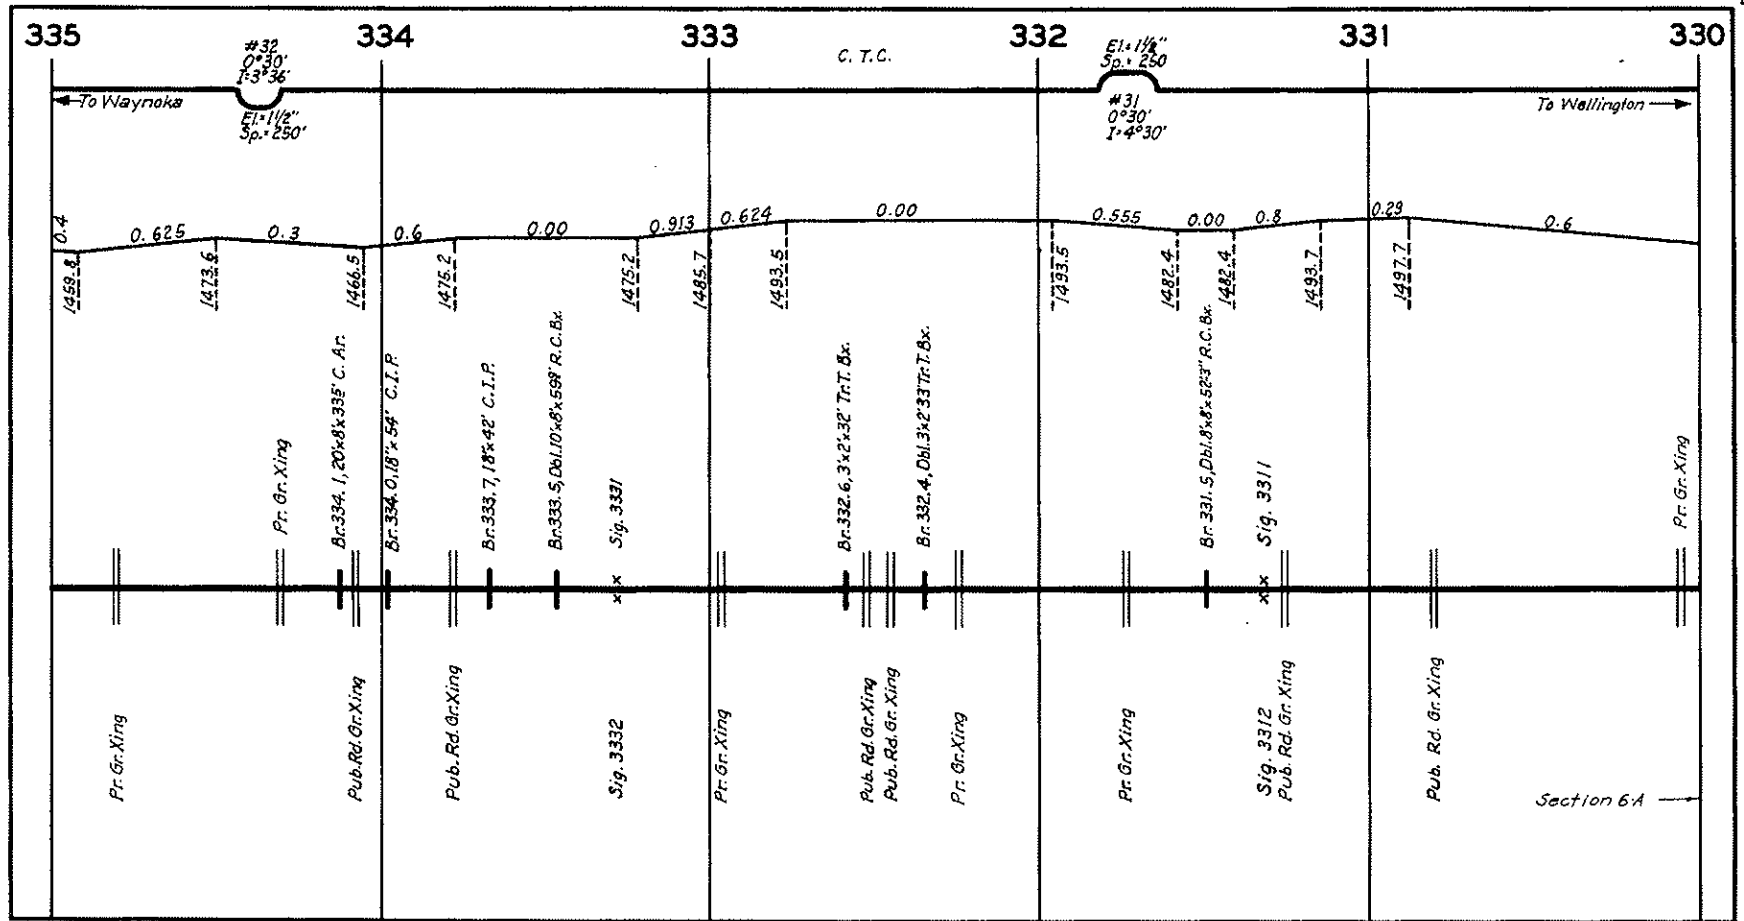


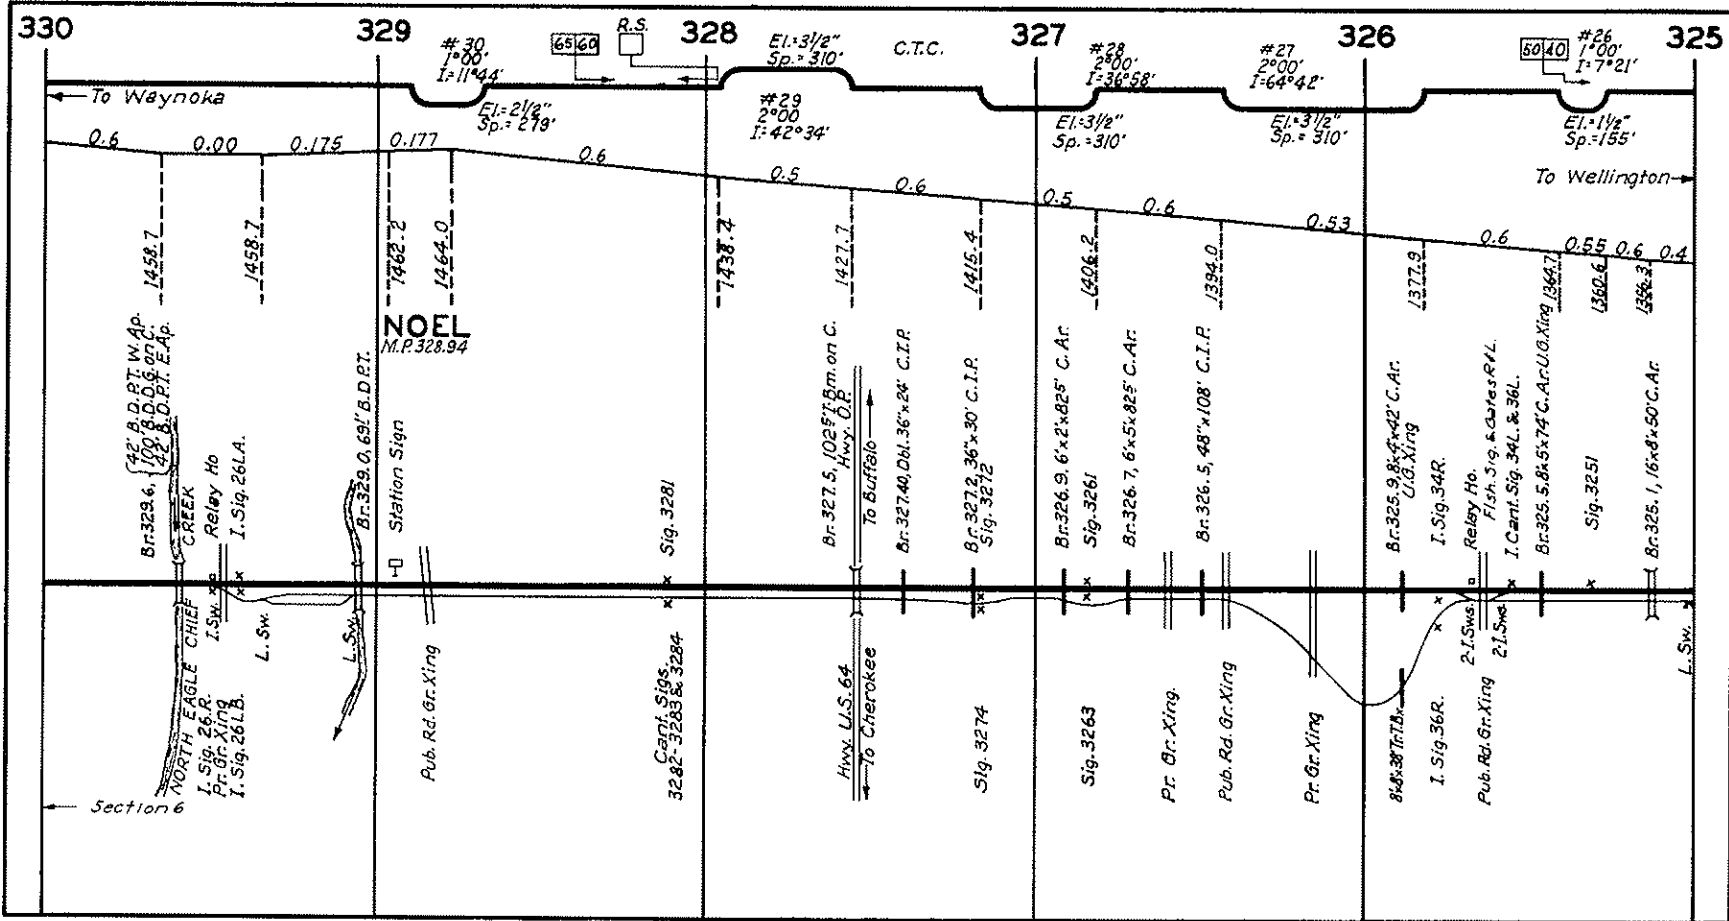


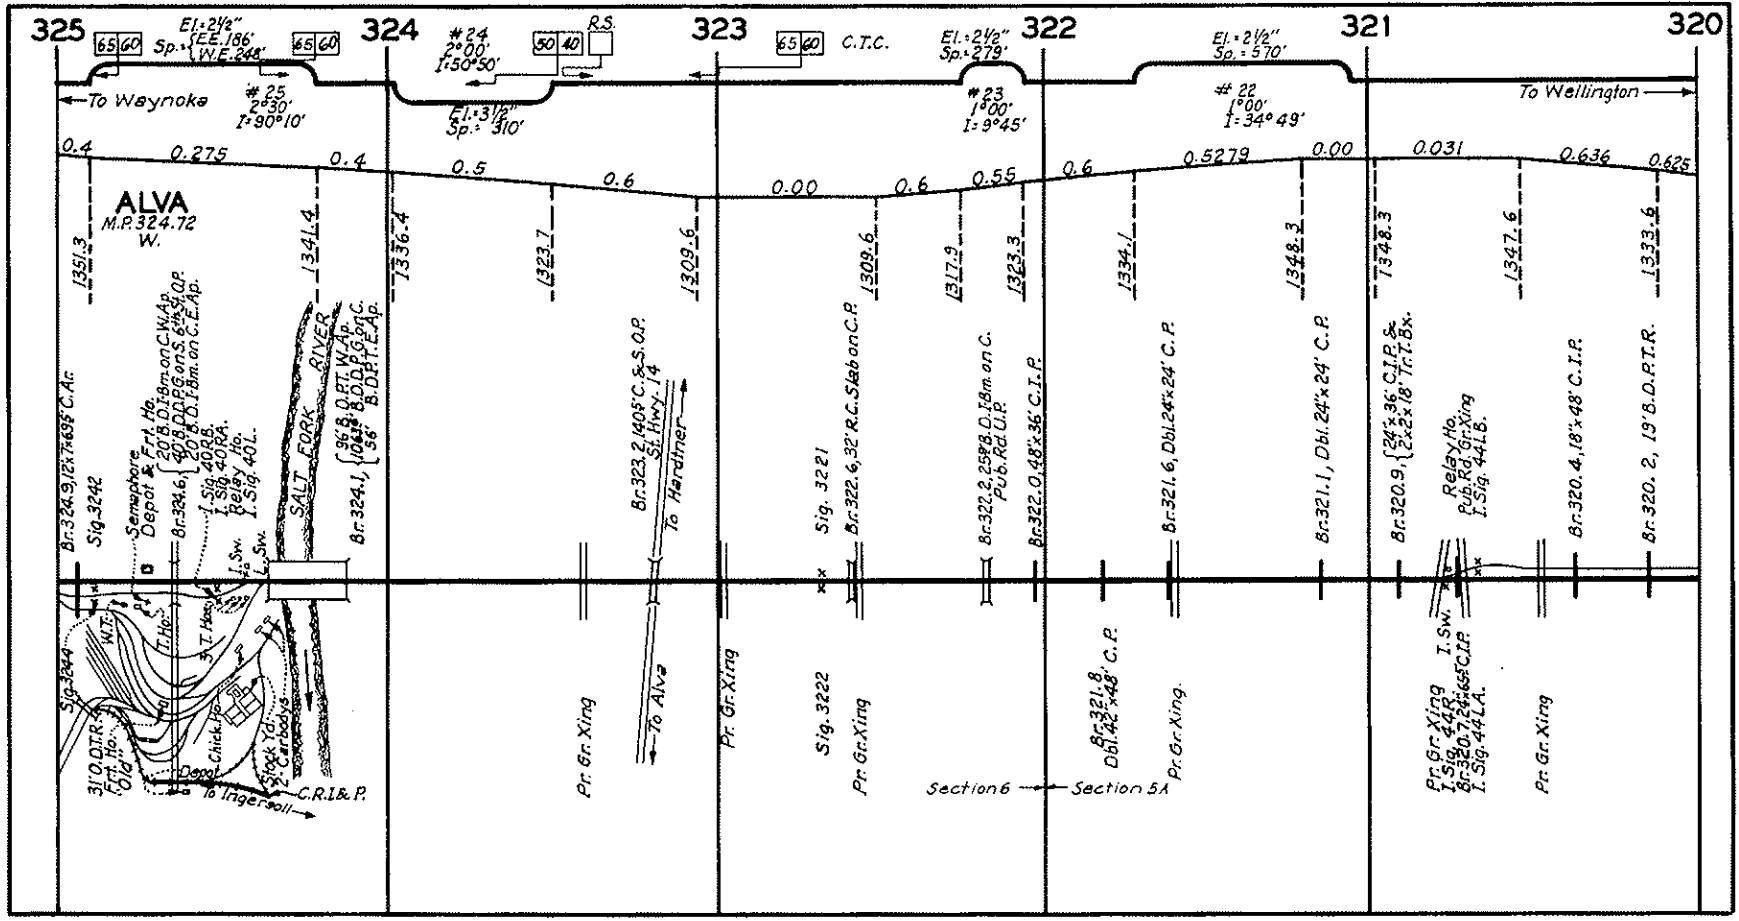


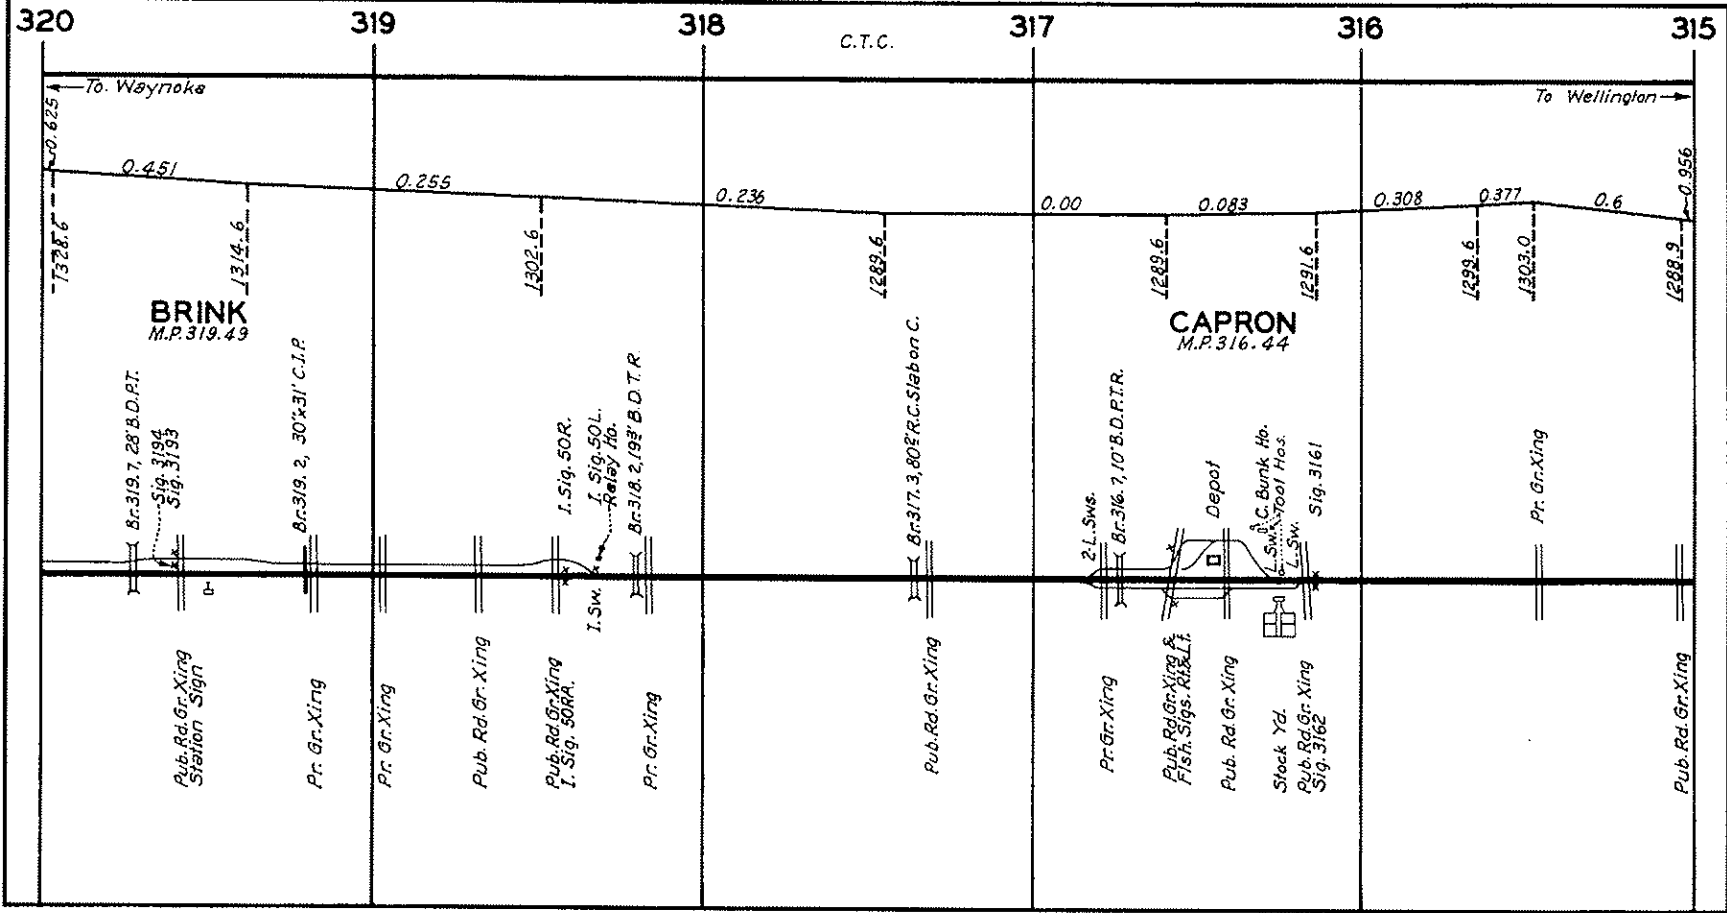


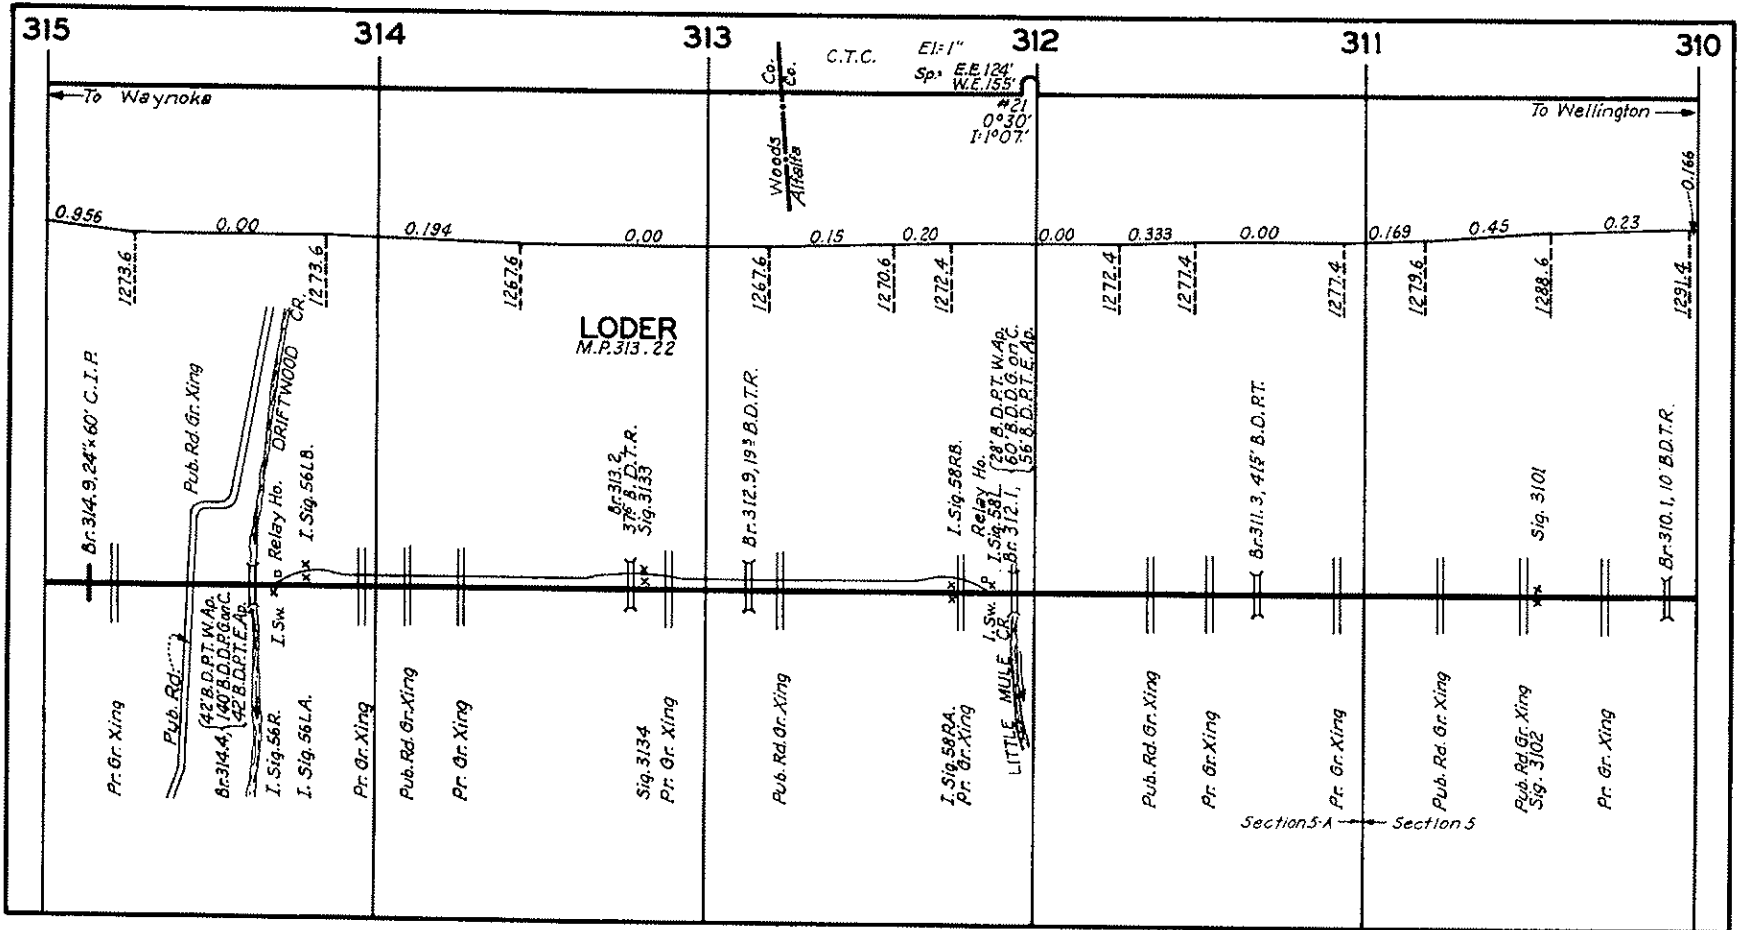

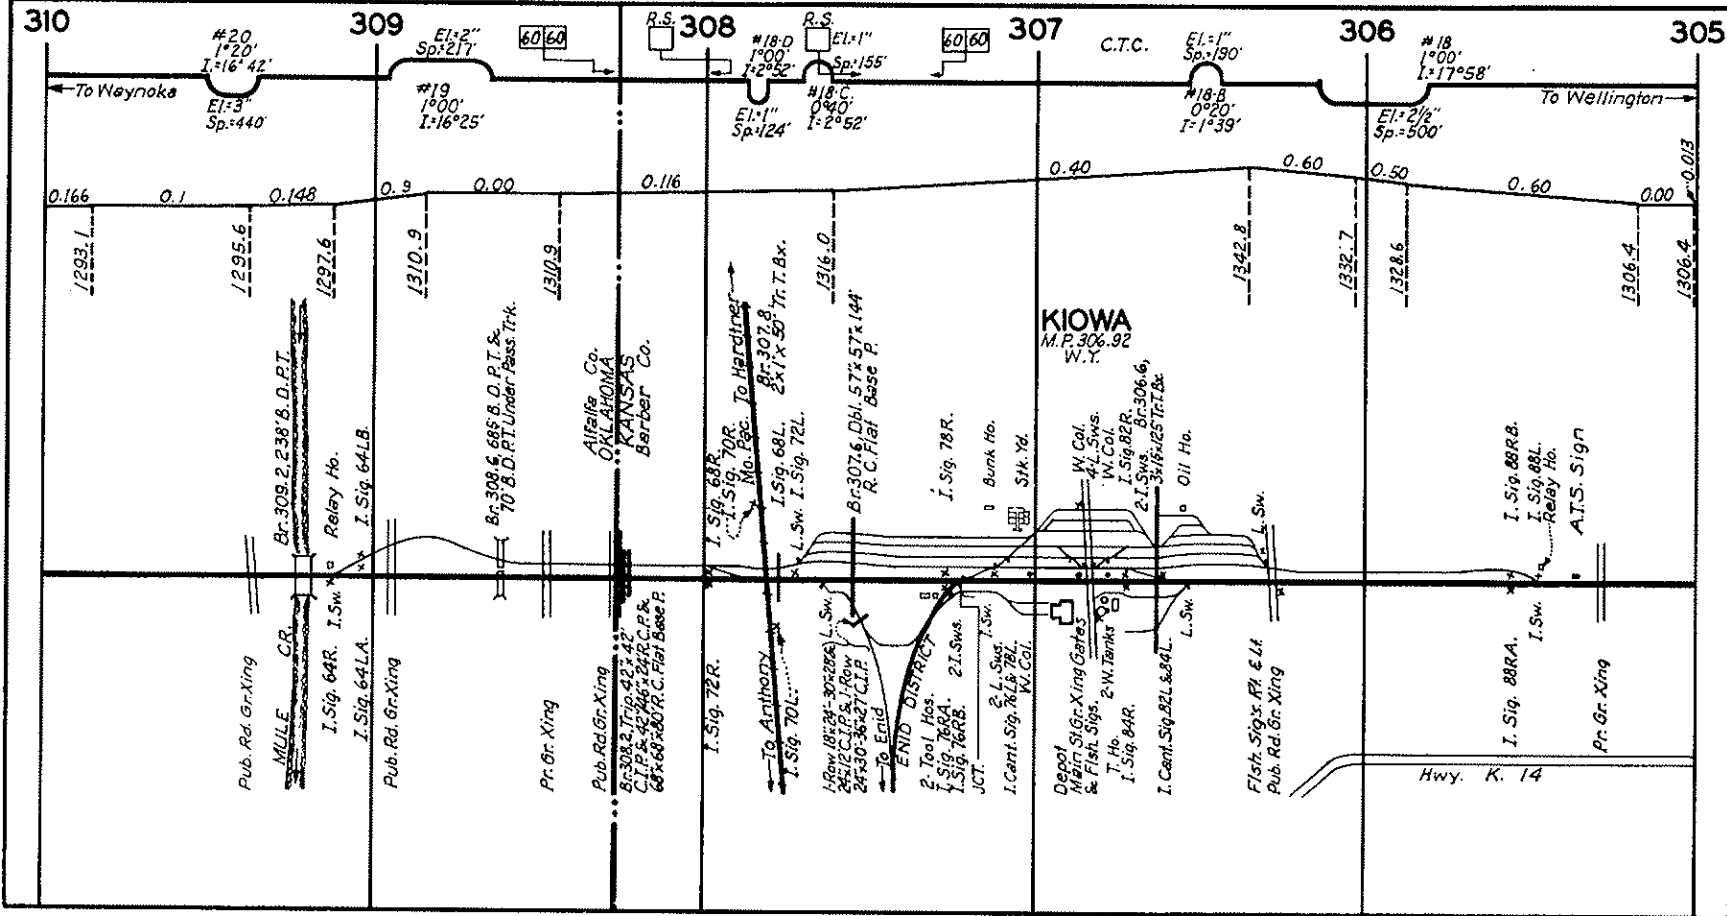


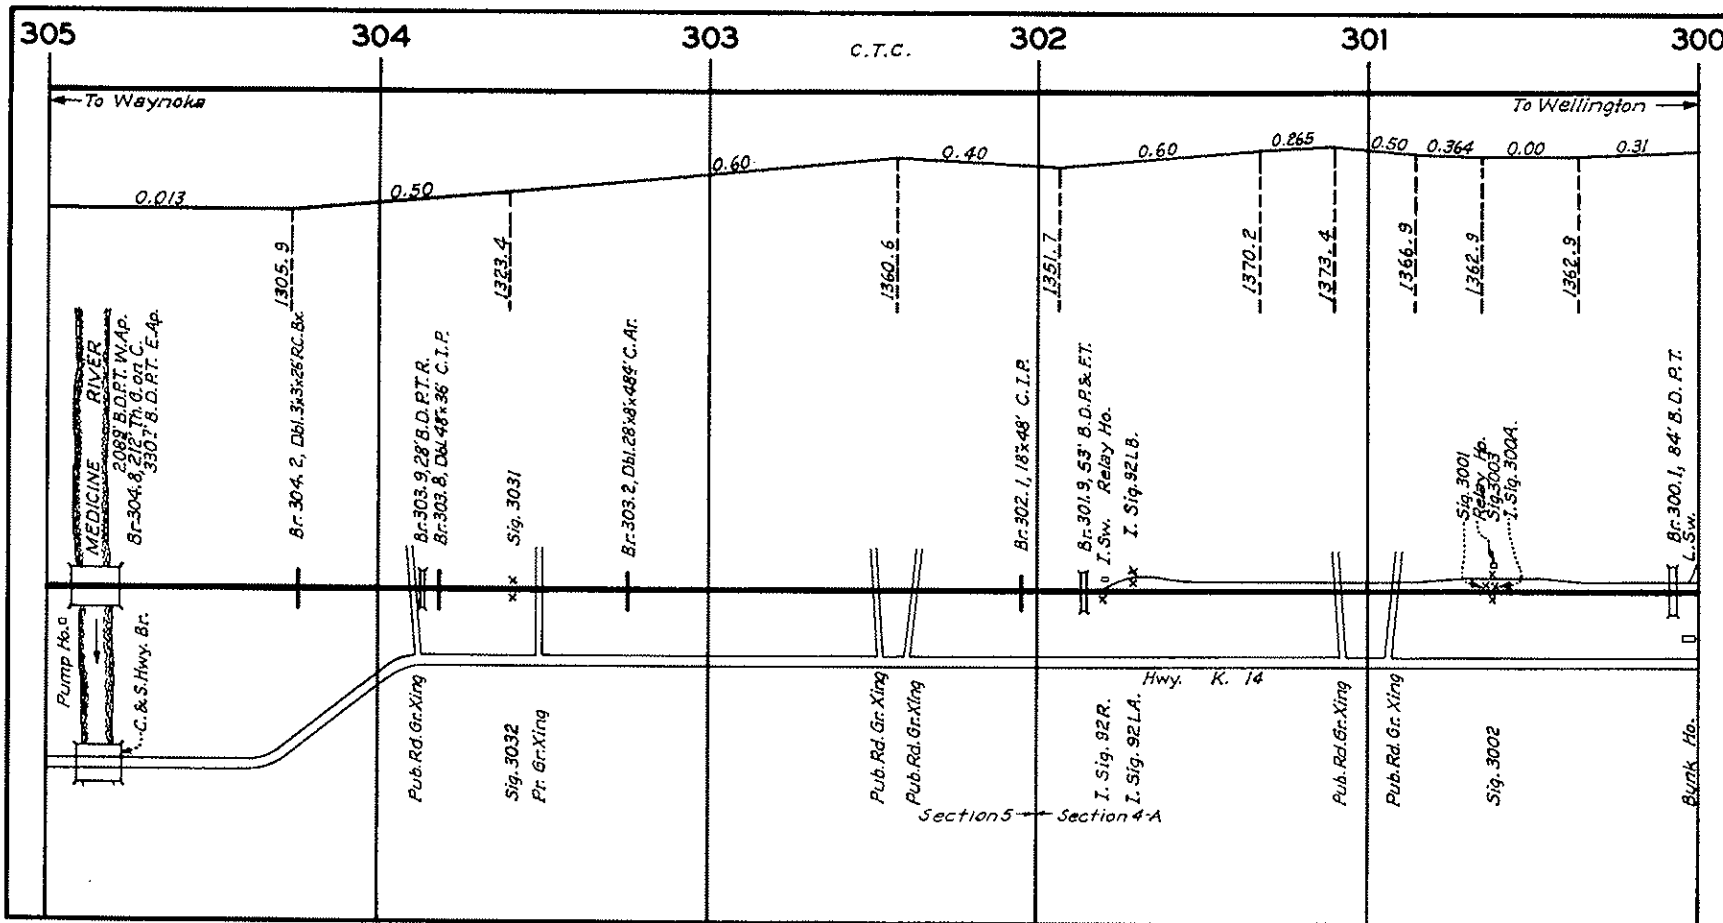


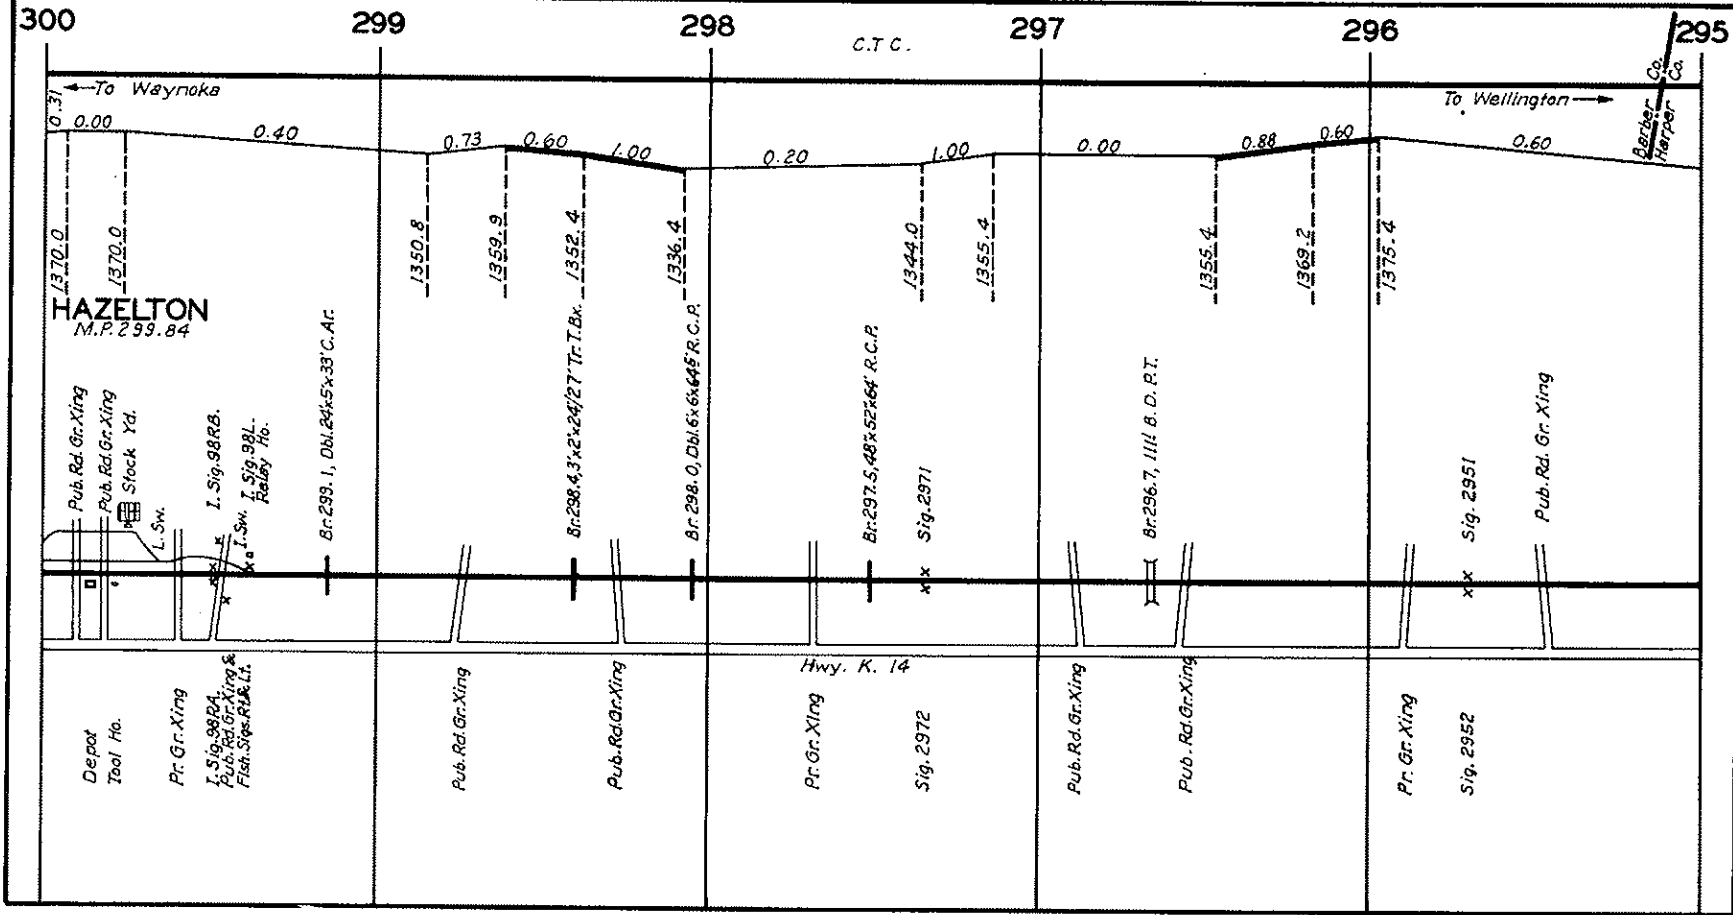


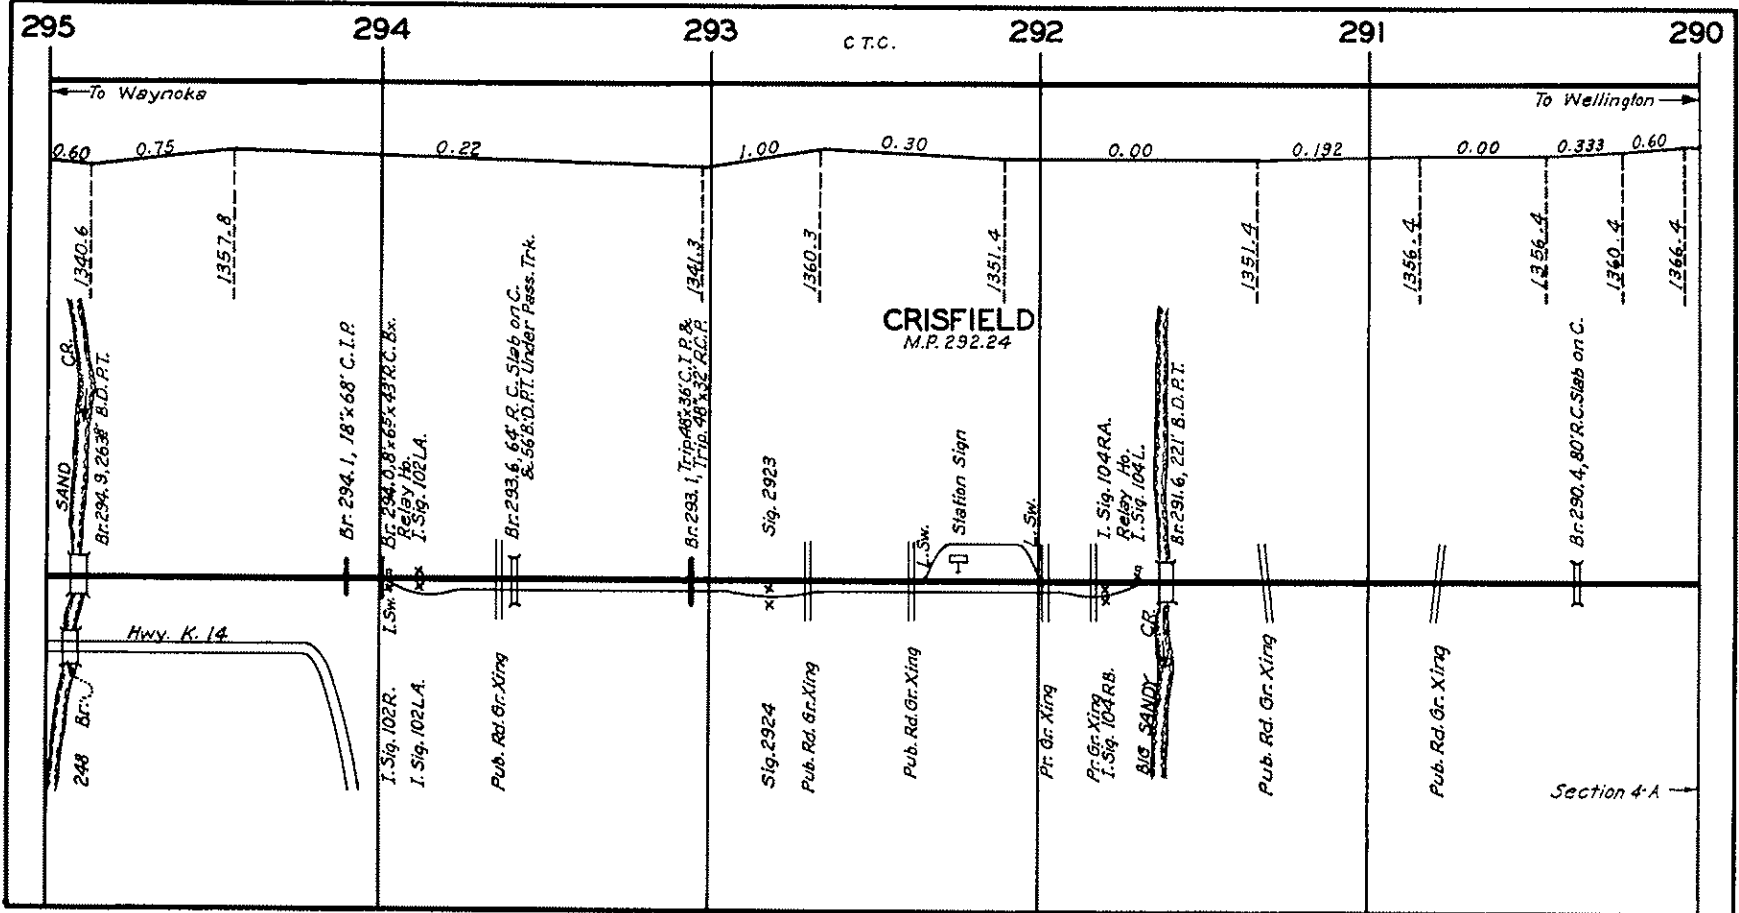


Section 4-A

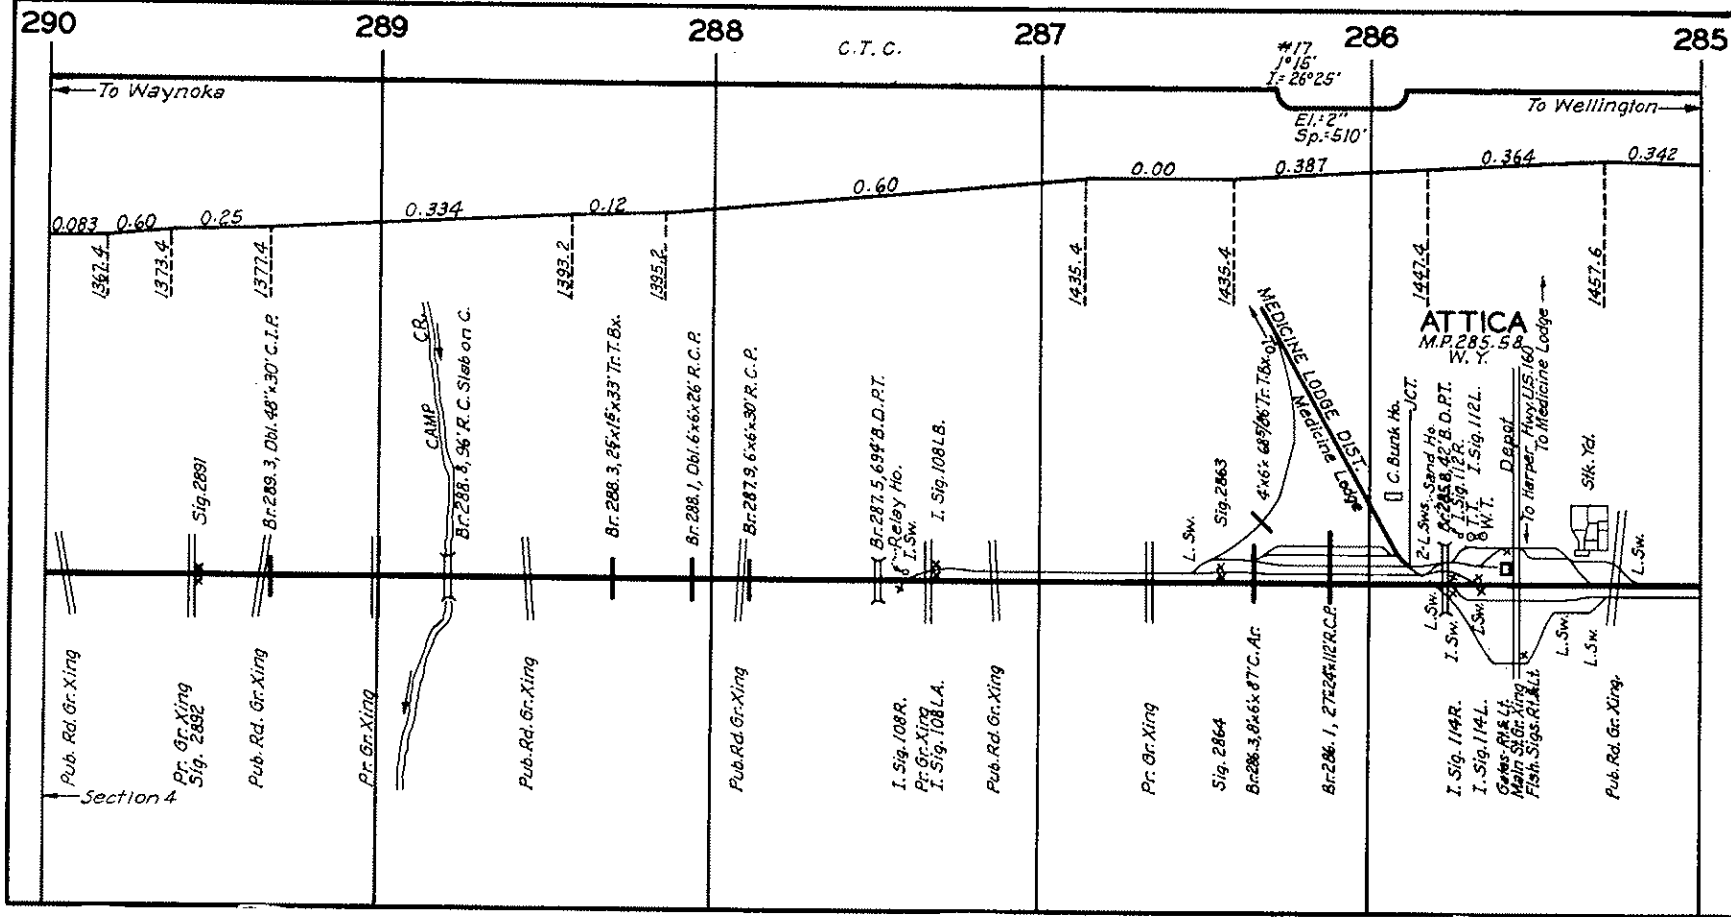

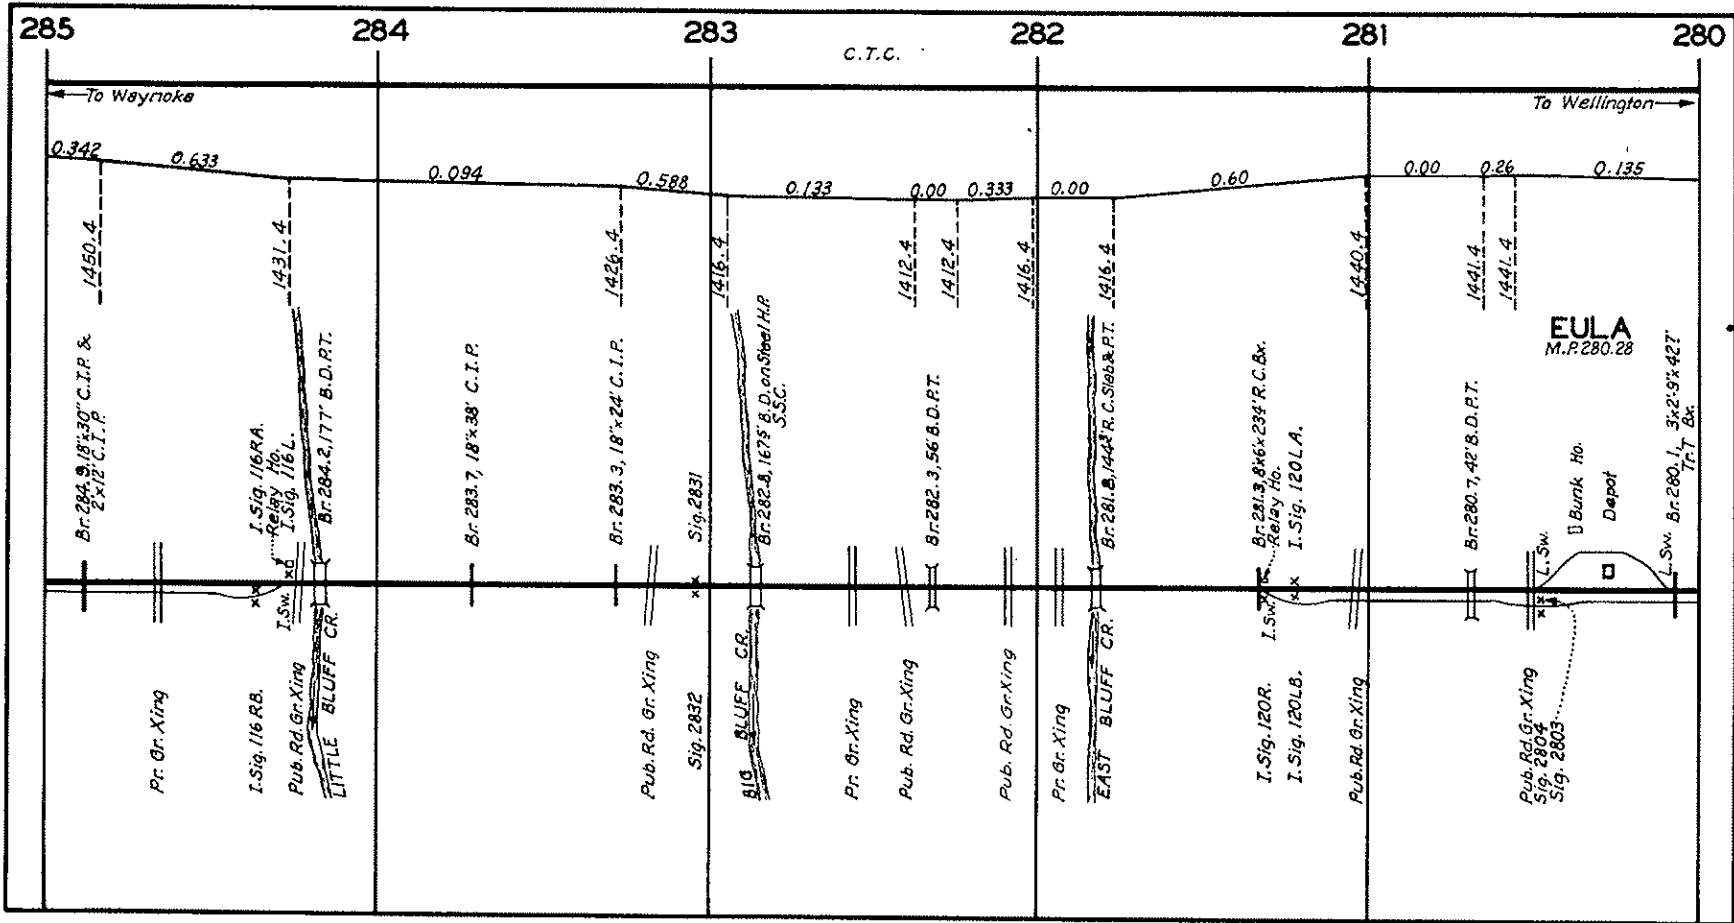

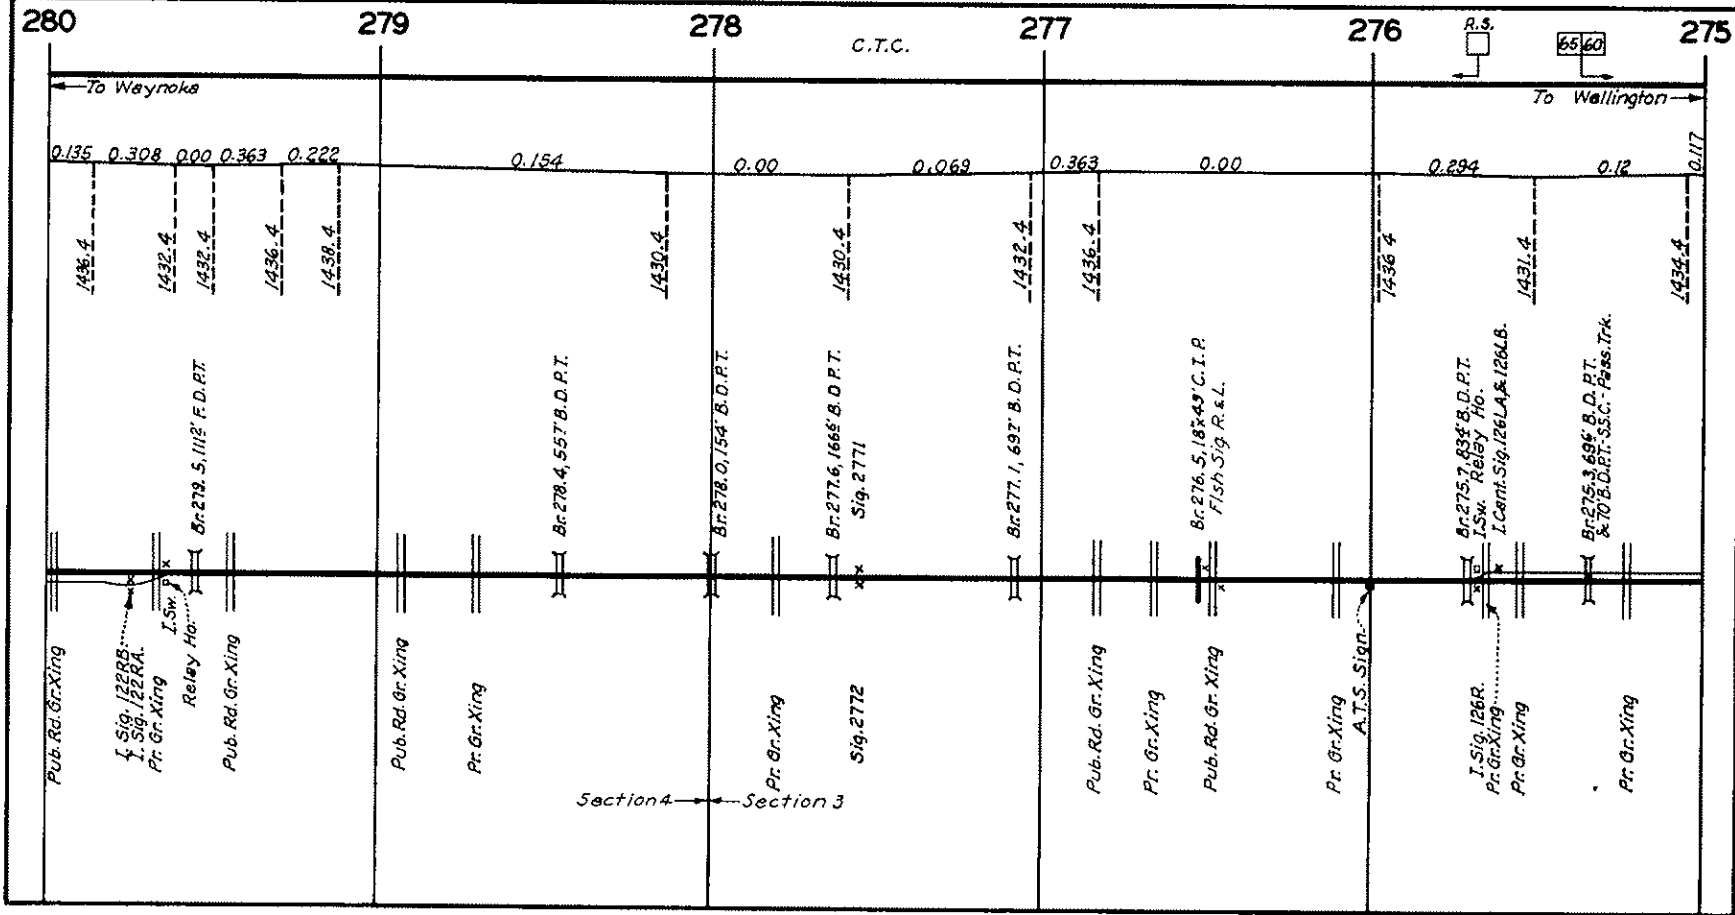

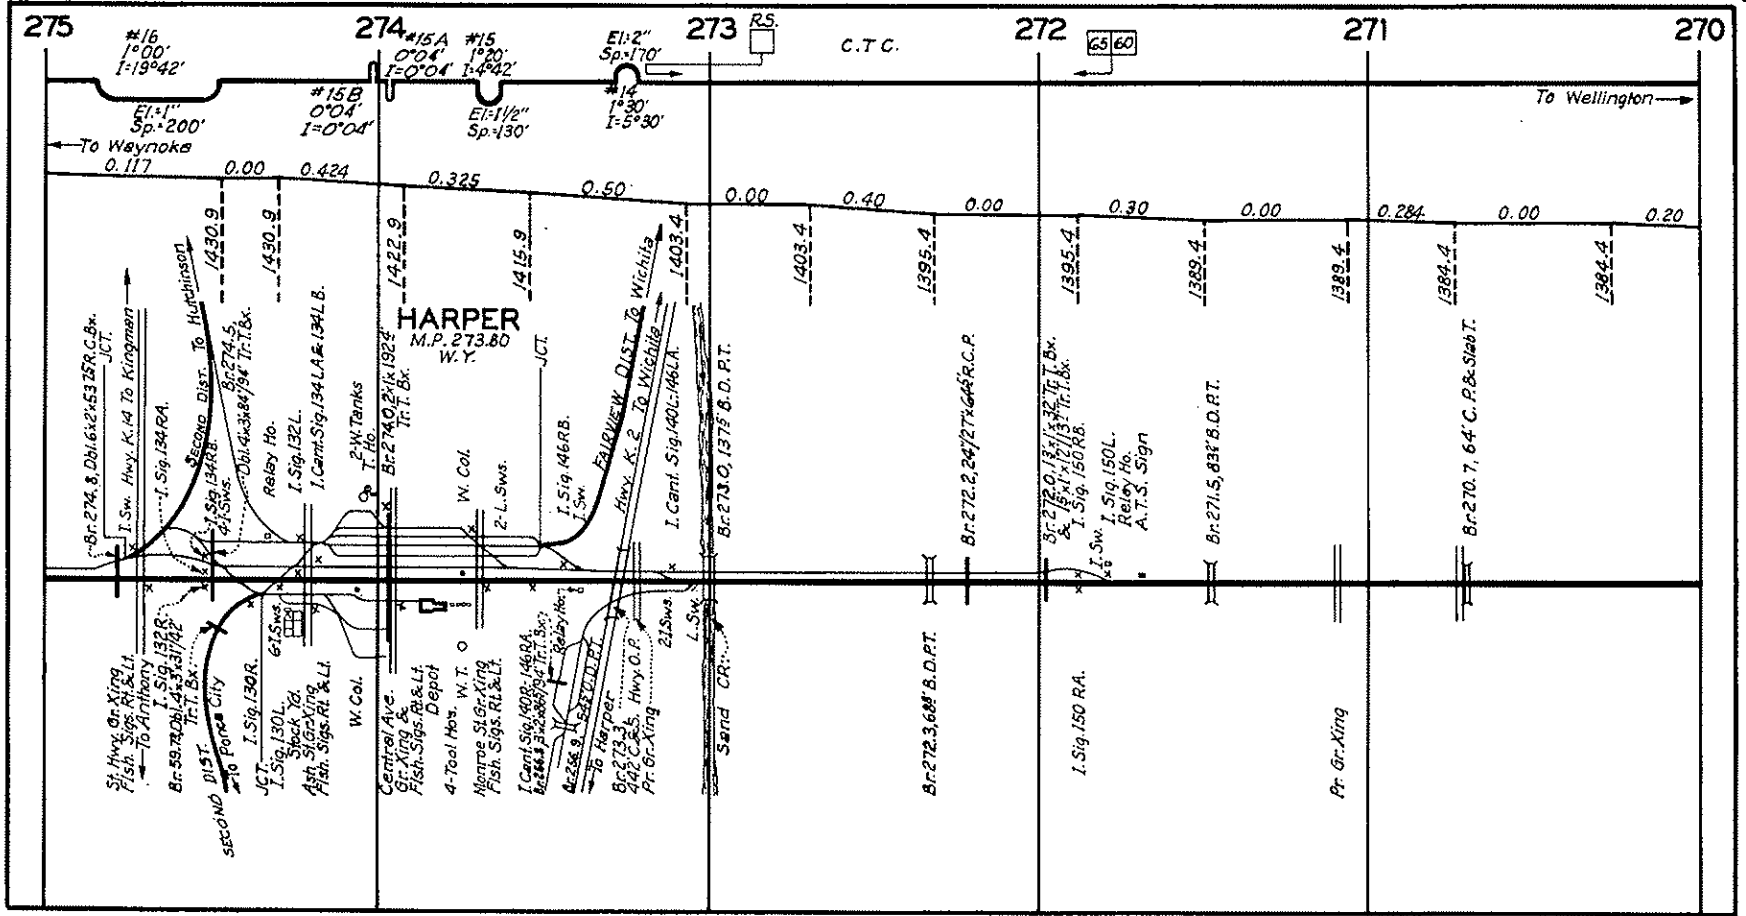

275

274

#15A #15

273

272

271

270

#16
1°00'
I=19°42'

#15B
0°04'
I=0°04'

0°04'
I=0°04'
Sp. 130'

EI: 2"
Sp: 170'

65 60

C.T.C.

To Wellington →

To Waynoka
0.117

0.00

0.424

0.325

0.50

0.00

0.40

0.00

0.30

0.00

0.284

0.00

0.20

Br. 274, 8, Dbl. 16x21x53 B.R.C.B.
JCT.
I. Sw. Hwy. K. 14 To Kingman
I. Sig. 134RA.

Second Dist. To Hutchinson
Br. 274, 5
I. Sig. 134RB.
I. Sw. 134RB.
Dbl. 4x3x47 1/4 Tr. T. & B.

Relay Ho.
I. Sig. 132L.
I. Cent. Sig. 134LA & 134LB.

W. Col.
I. Sw. 130L.
I. Sw. 130R.
6x7 SWS.
Sheck Rd.
Fish. Sigs. RL & LI.

W. Col.
Central Ave.
Gr. King.
Fish. Sigs. RL & LI
4-Tool Hov. W. T.
Monroe St. Gr. King
Fish. Sigs. RL & LI.

HARPER
M.P. 273.80
W. Y.

W. Col.
2-L. SWS.
I. Sig. 146RB.
I. Sw.
JCT.
Br. 274, 0, 2, 4,1000.

FAIRVIEW W. DIST. To Wichita
Hwy. K. 2 To Wichita
I. Cent. Sig. 140L: 146LA.
1403.4

Br. 273, 0, 1379' B.D.P.T.
1403.4

Br. 272, 2, 2472' 645' R.C.P.
1395.4

Br. 272, 0, 1874' 321' I. Bx.
I. Sw. 150RB.
I. Sw. I. Sig. 150L.
Relay Ho.
A.T.S. Sign
1395.4

Br. 271, 5, 831' B.D.P.T.
1389.4

Pr. Gr. King
1389.4

Br. 270, 7, 64' C.P. & Slab T.
1384.4

1384.4



Br. 272, 3, 608' B.D.P.T.

I. Sig. 150 RA.

Pr. Gr. King

Br. 270, 7, 64' C.P. & Slab T.

