


Intentionally Blank

450 451 452 Automatic Block 453 454 455

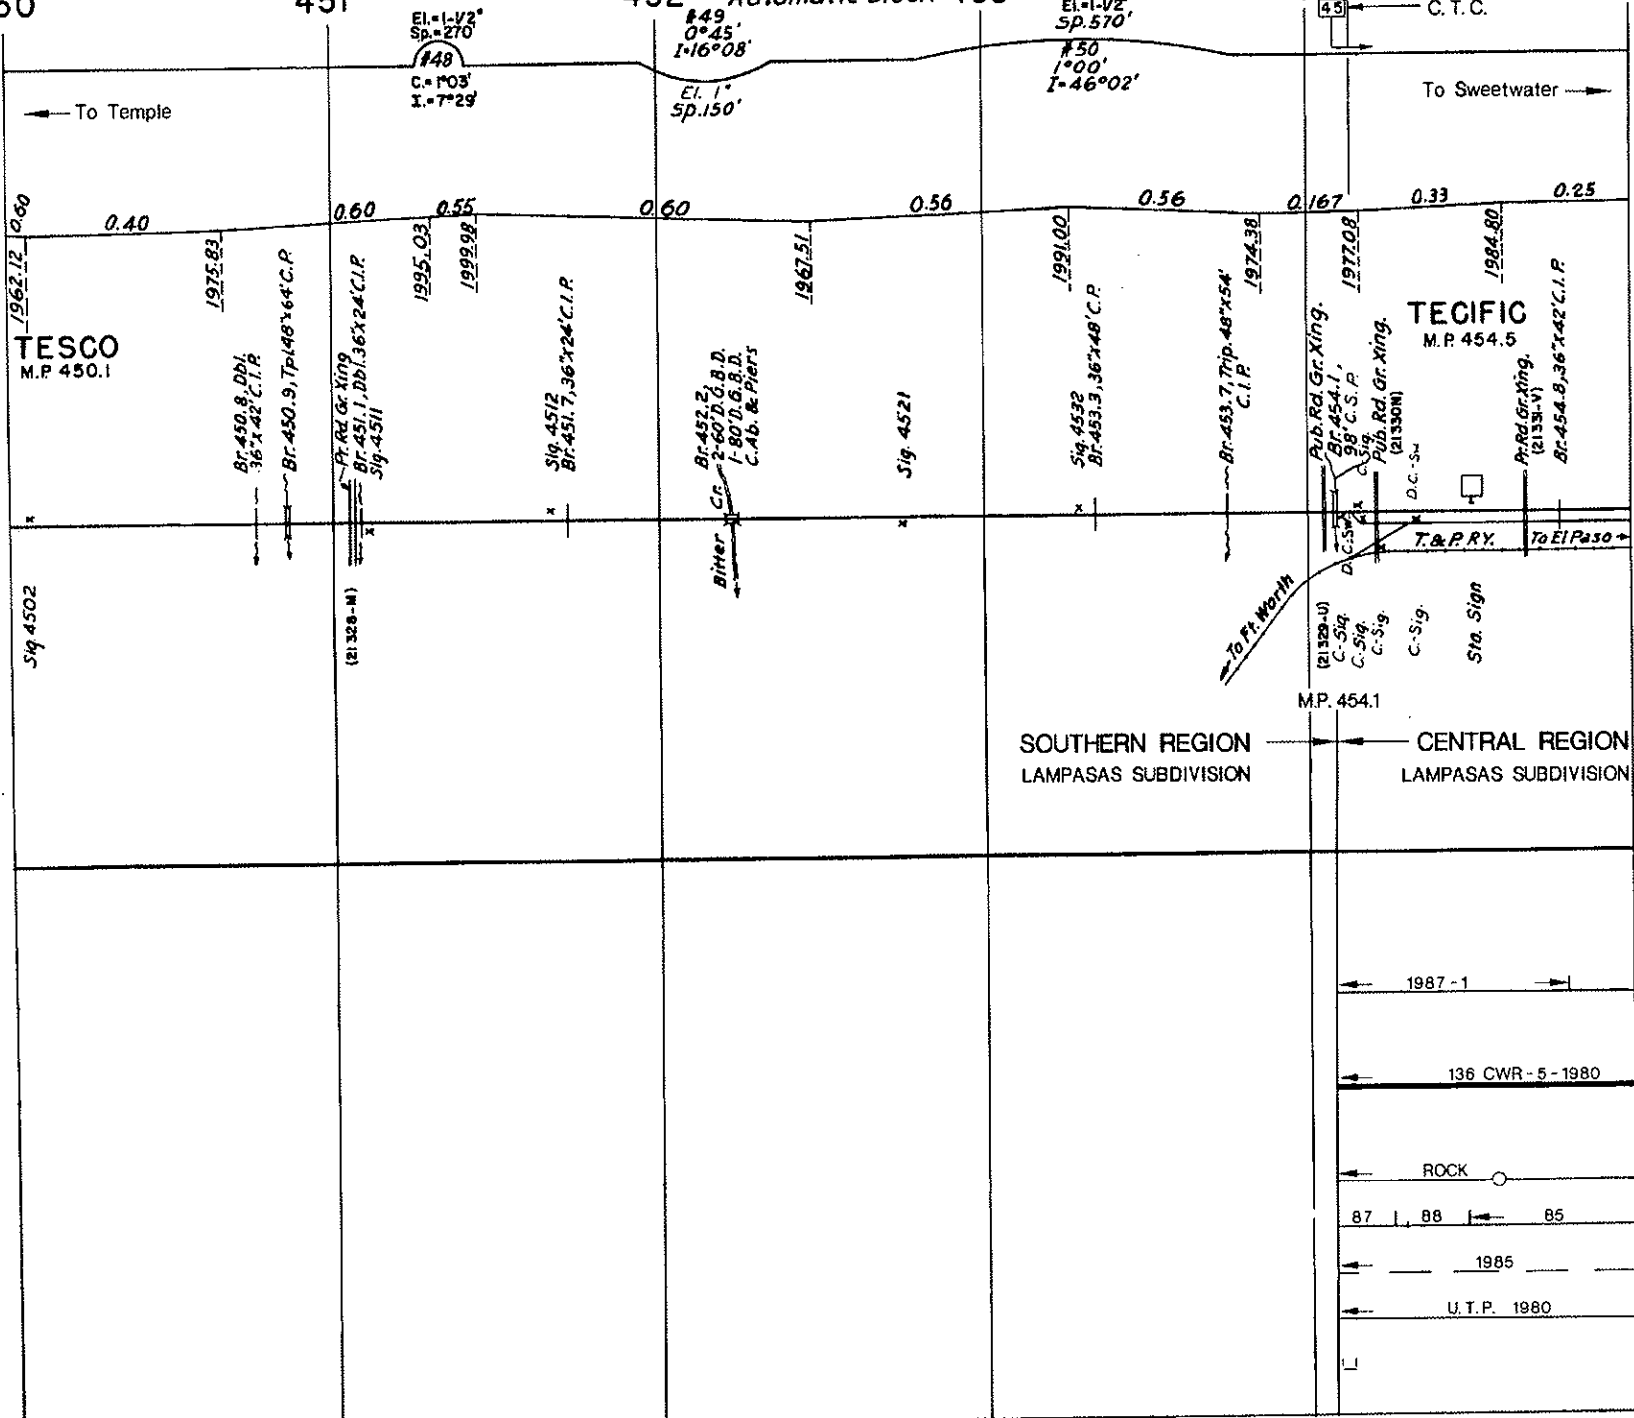

SOUTHERN REGION LAMPASAS SUBDIVISION | CENTRAL REGION LAMPASAS SUBDIVISION

M.P. 454.1

To Ft. Worth


T. & P. R. Y. To El Paso

TECIFIC M.P. 454.5

To Sweetwater

To Temple

- CURVES NR SR
- RAIL GR. 1987-1
- RAIL 136 CWR-5-1980
- BALLAST ROCK
- SURFACING 87 | 88 | 85
- TIES 1985
- UNDERCUTTER U.T.P. 1980
- STABILIZATION

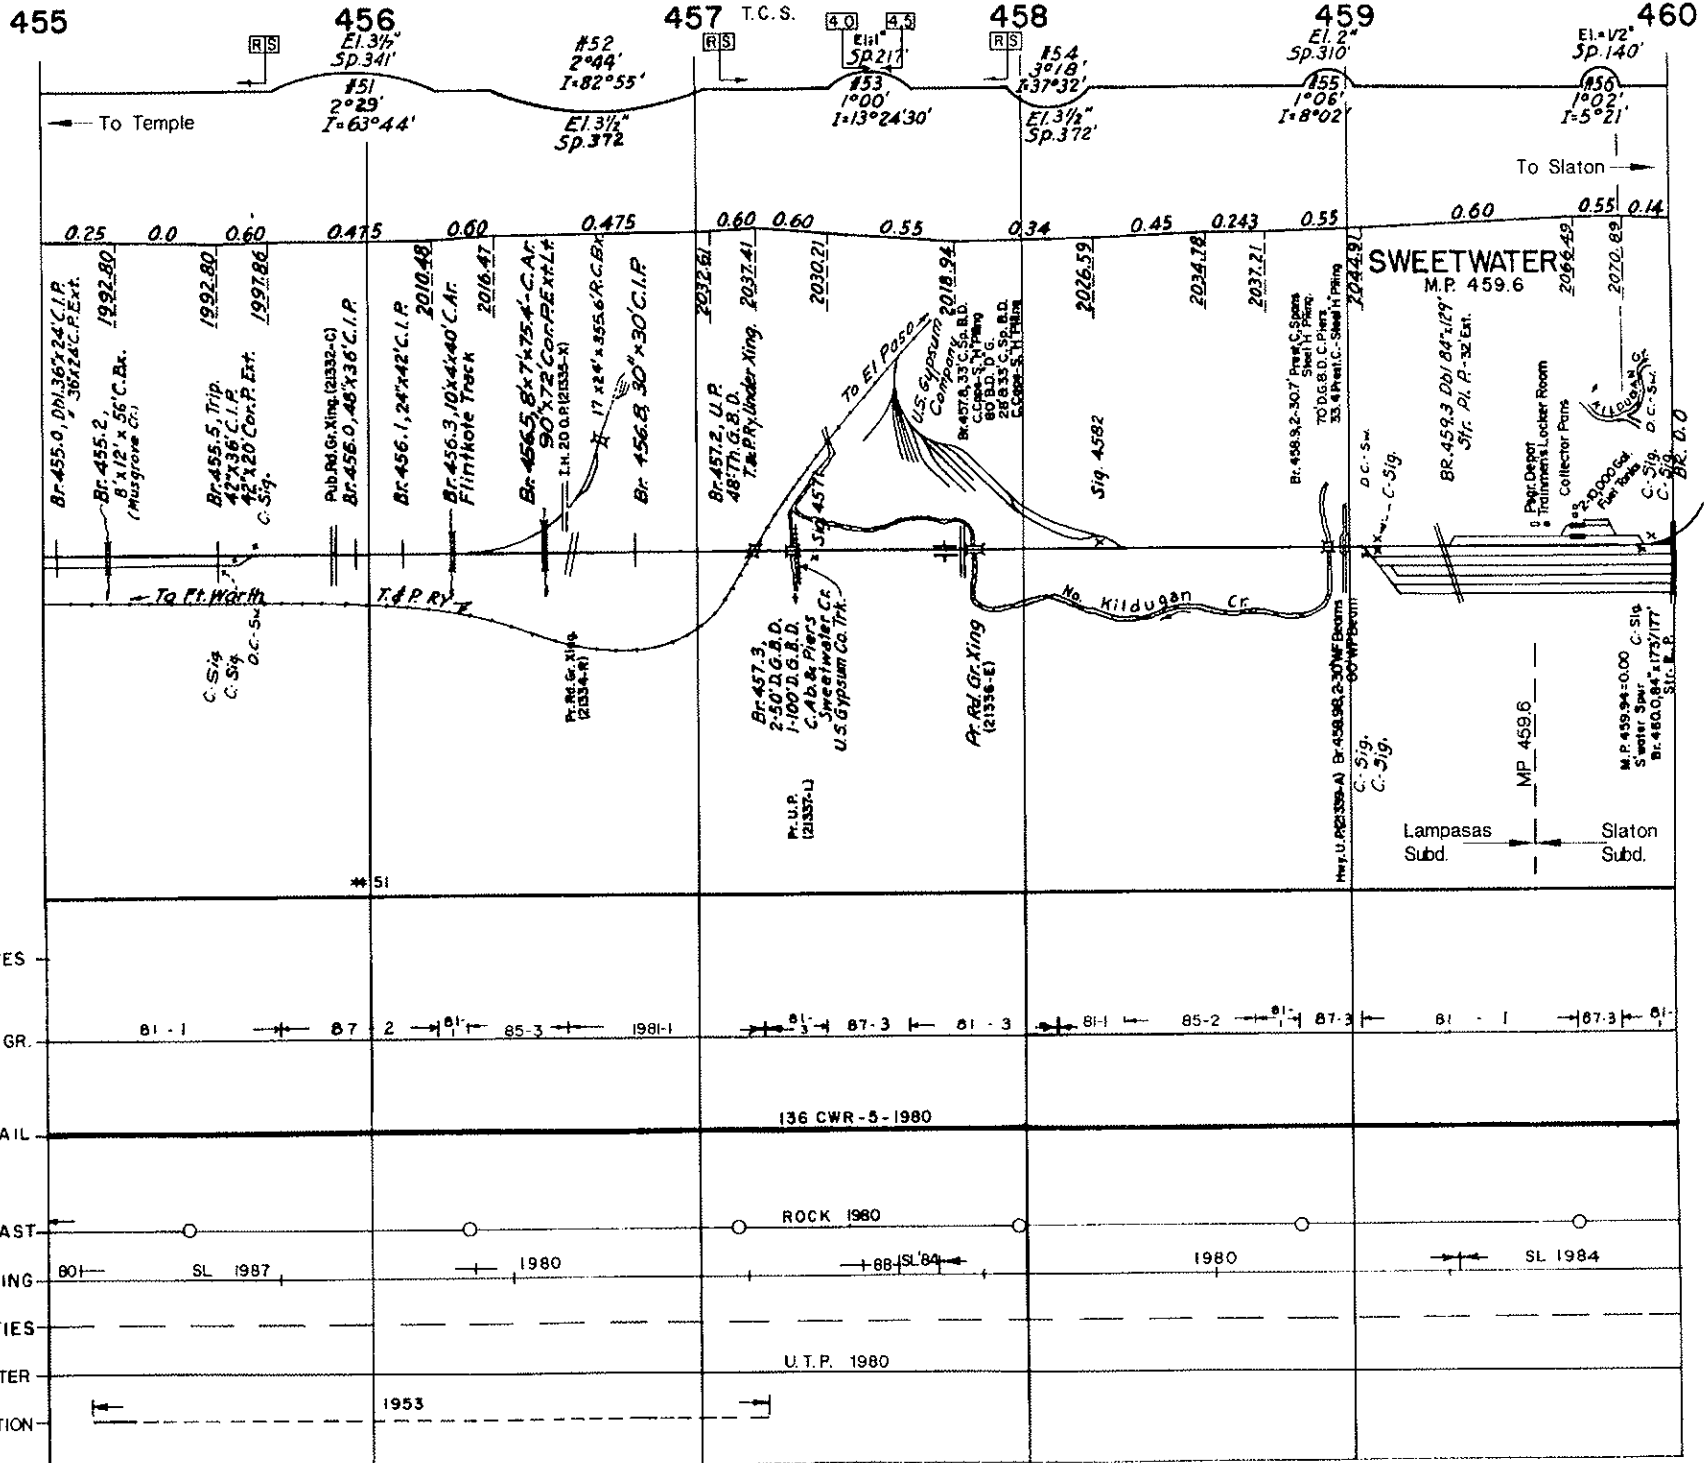

REVISED 1-91

460

461

C.T.C.

No. 37
C.C. 240'±
I=2.7%

RS


40

El. = 1"
Sp. 230'

To Slaton →

← To Temple

M.P. 459+498.85-0+0000 SpUR 2
B.R. 460.0

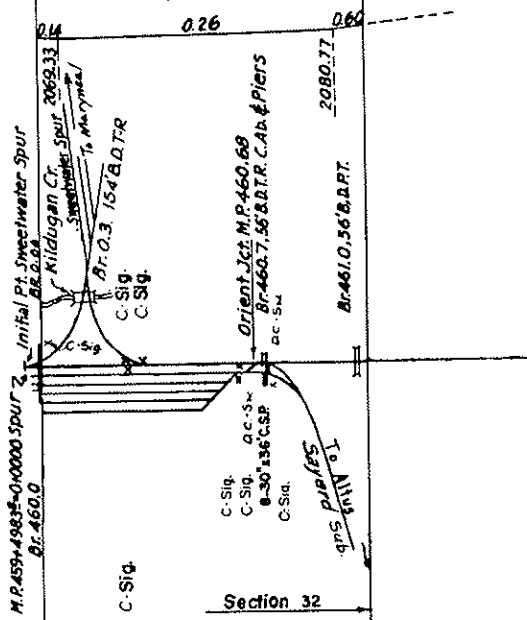

Section 32

MP 461.0 ← MP 792.21

81-1 ← 87-2 ← 81-1


136 CWR - 5 - 1980


ROCK 1980

SL 1984


U.T.P. 1980

- CURVES^{NR}_{SR}
- RAIL GR
- RAIL
- BALLAST
- SURFACING
- TIES
- UNDERCUTTER
- STABILIZATION

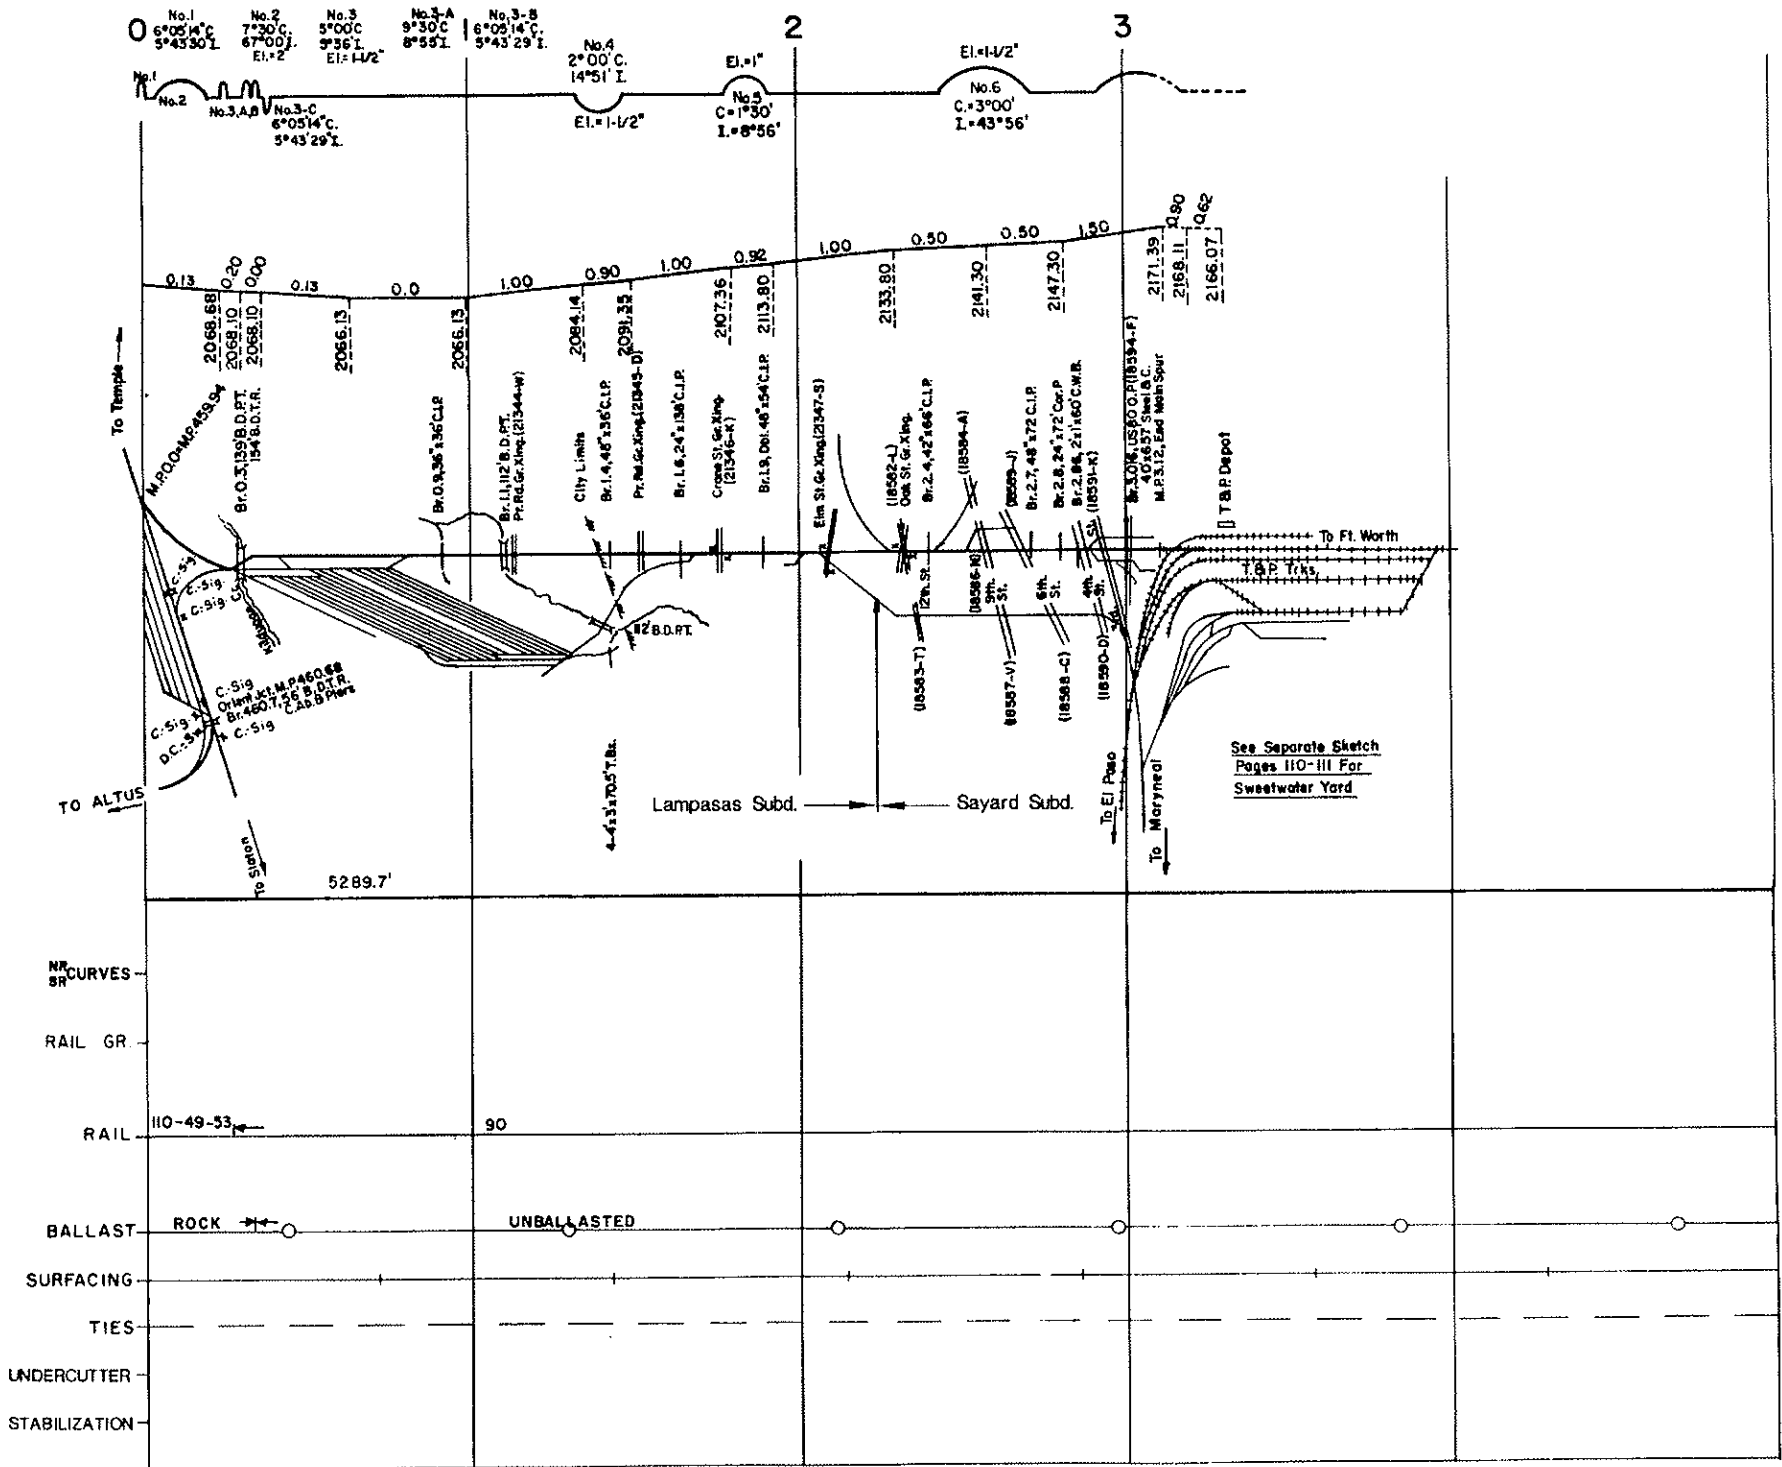

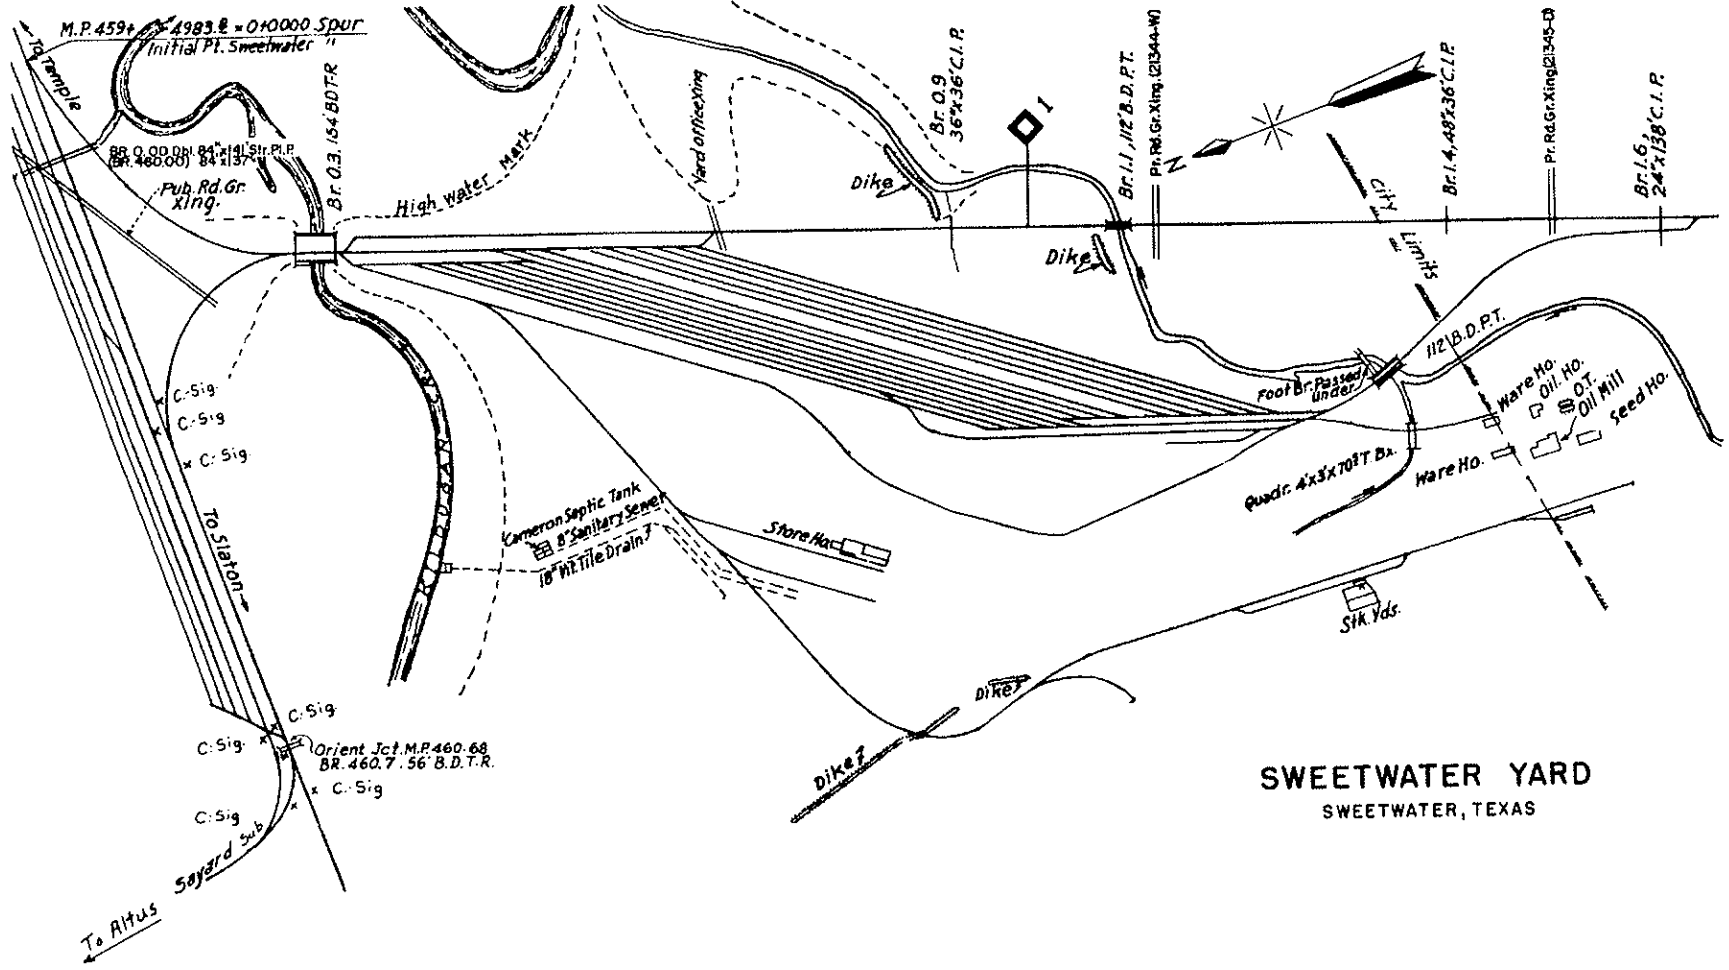

SWEETWATER YARD
SWEETWATER, TEXAS

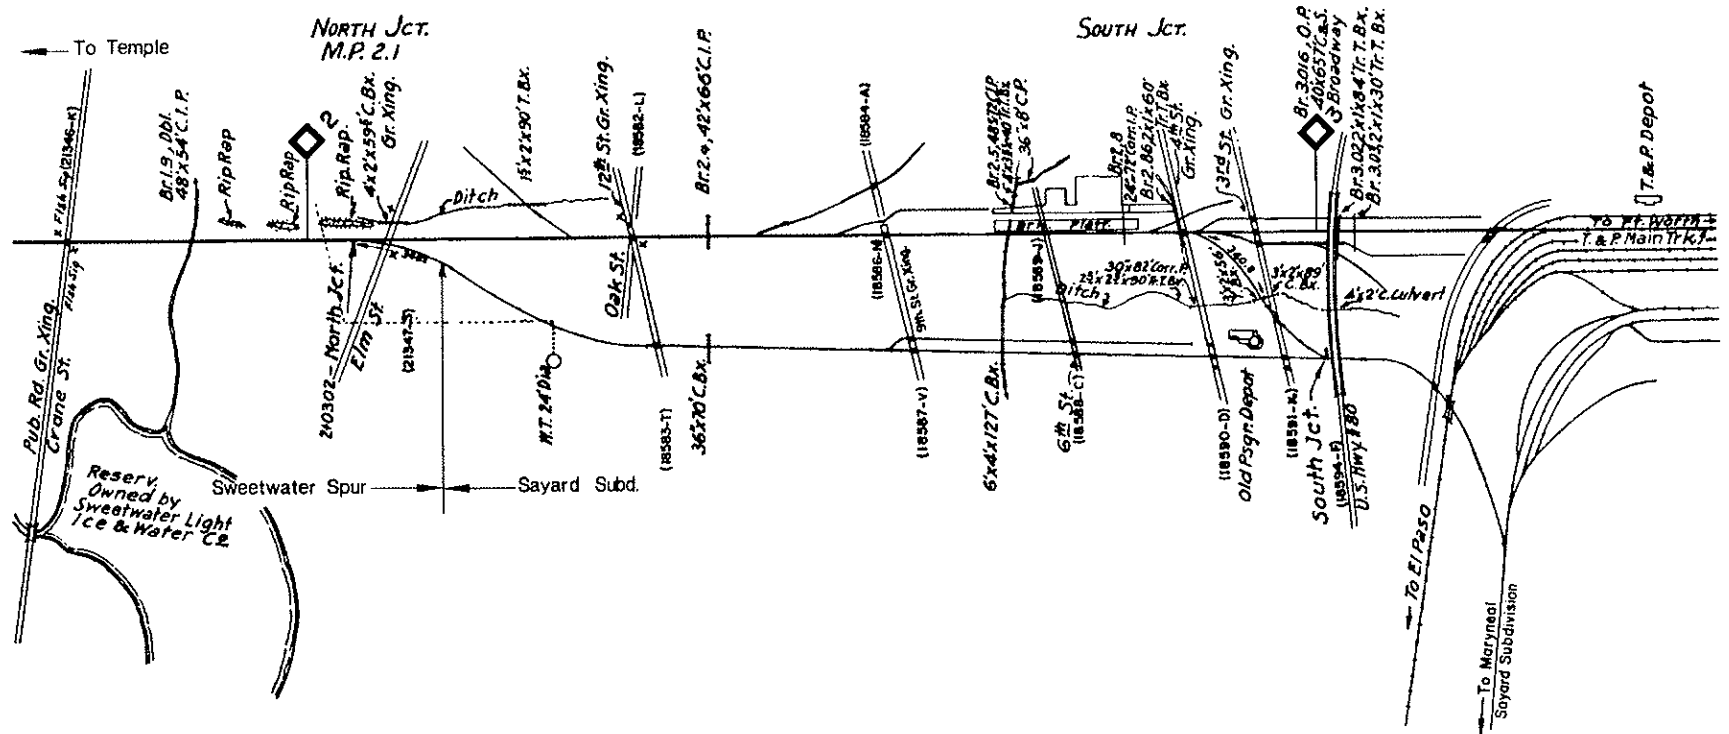

SWEETWATER YARD
 SWEETWATER, TEXAS

Lampasas Subdivision

Sweetwater (M.P. 459.6) to Tecific (M.P. 454.1)