



DUVAL SULPHUR PLANT
Scale 1" = 200'


End Main Trk. M. P. 25+1791

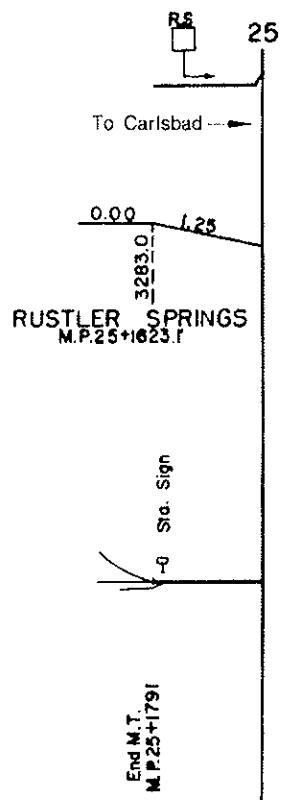


Section No. 33

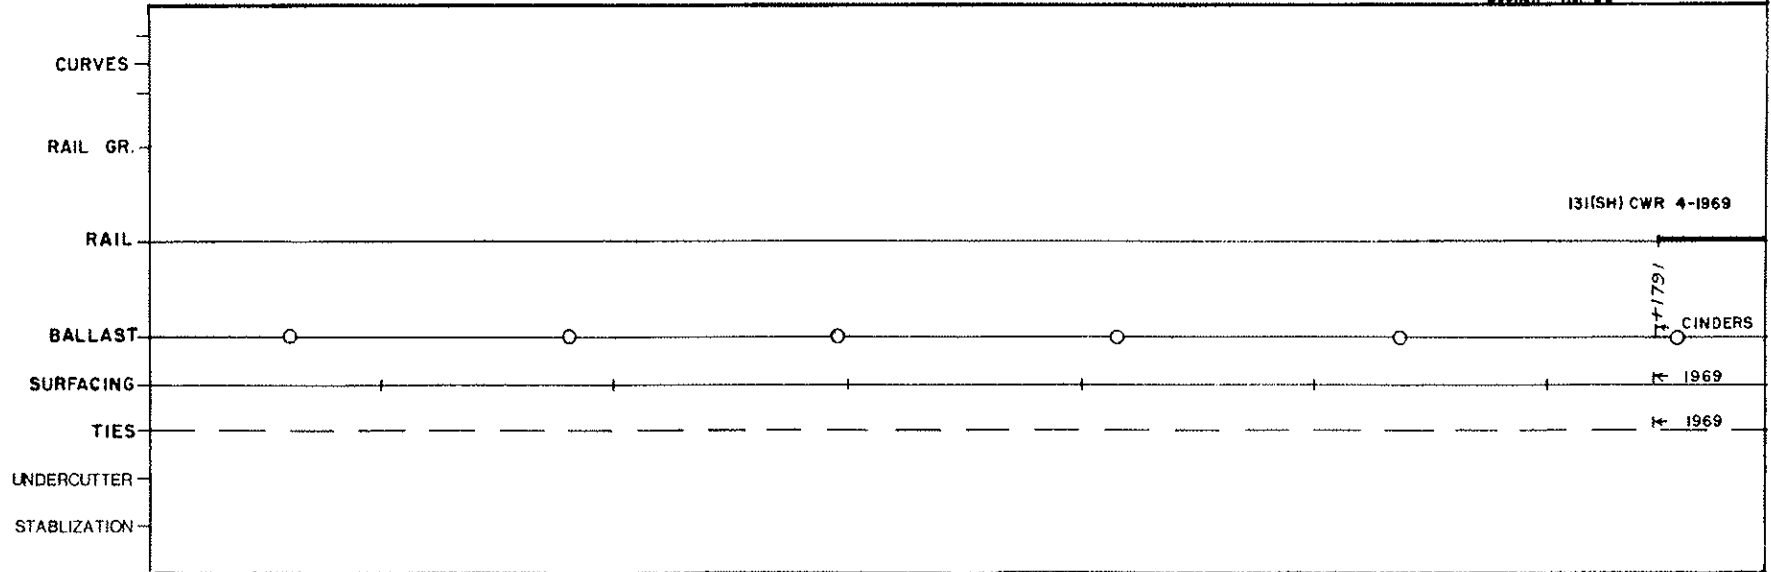



REVISED 1-91

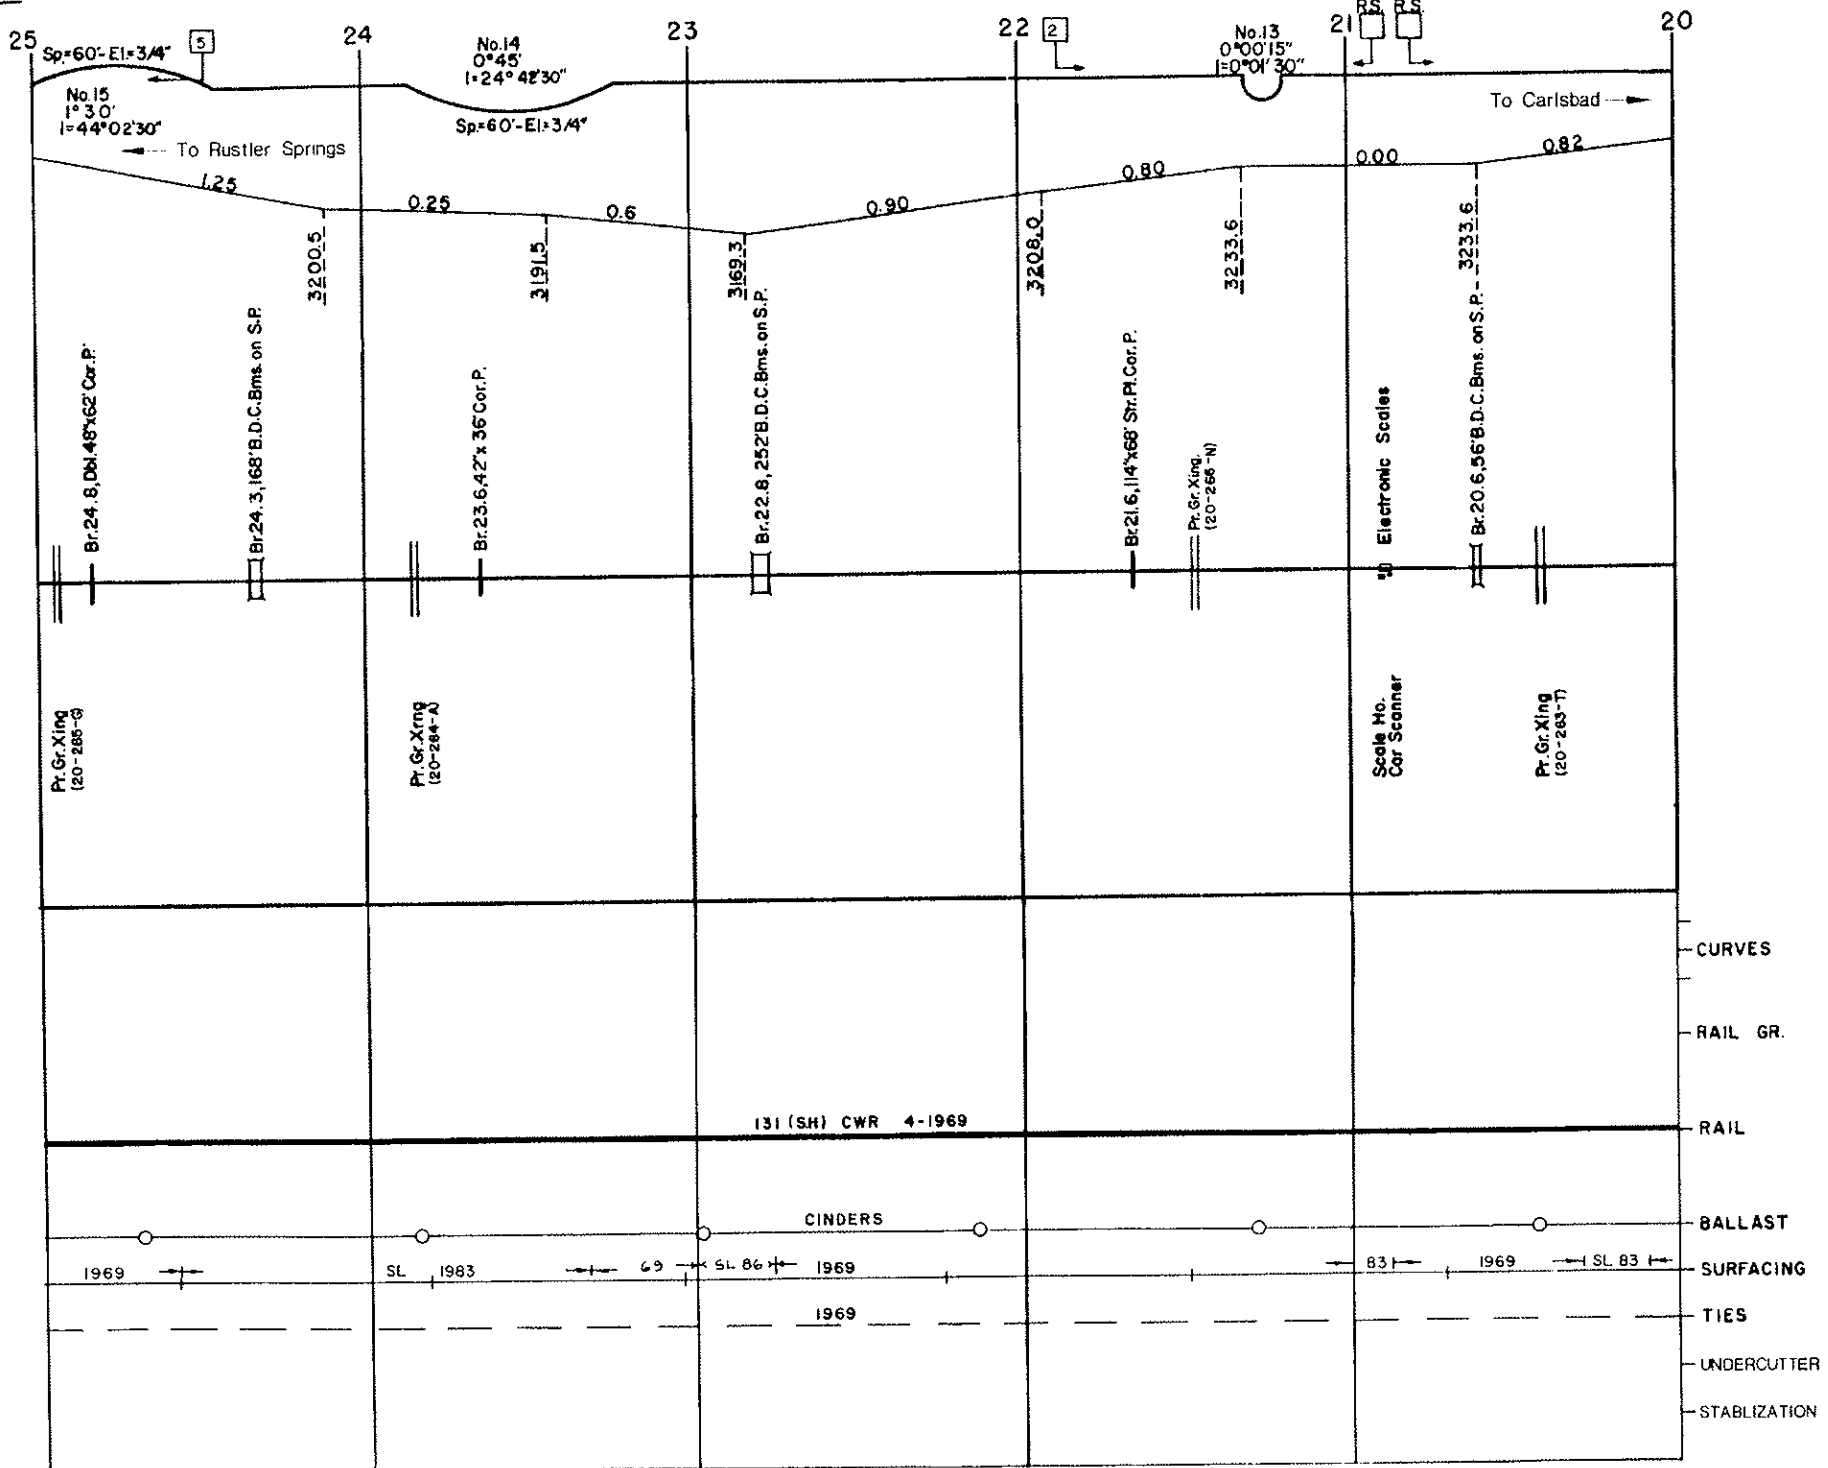


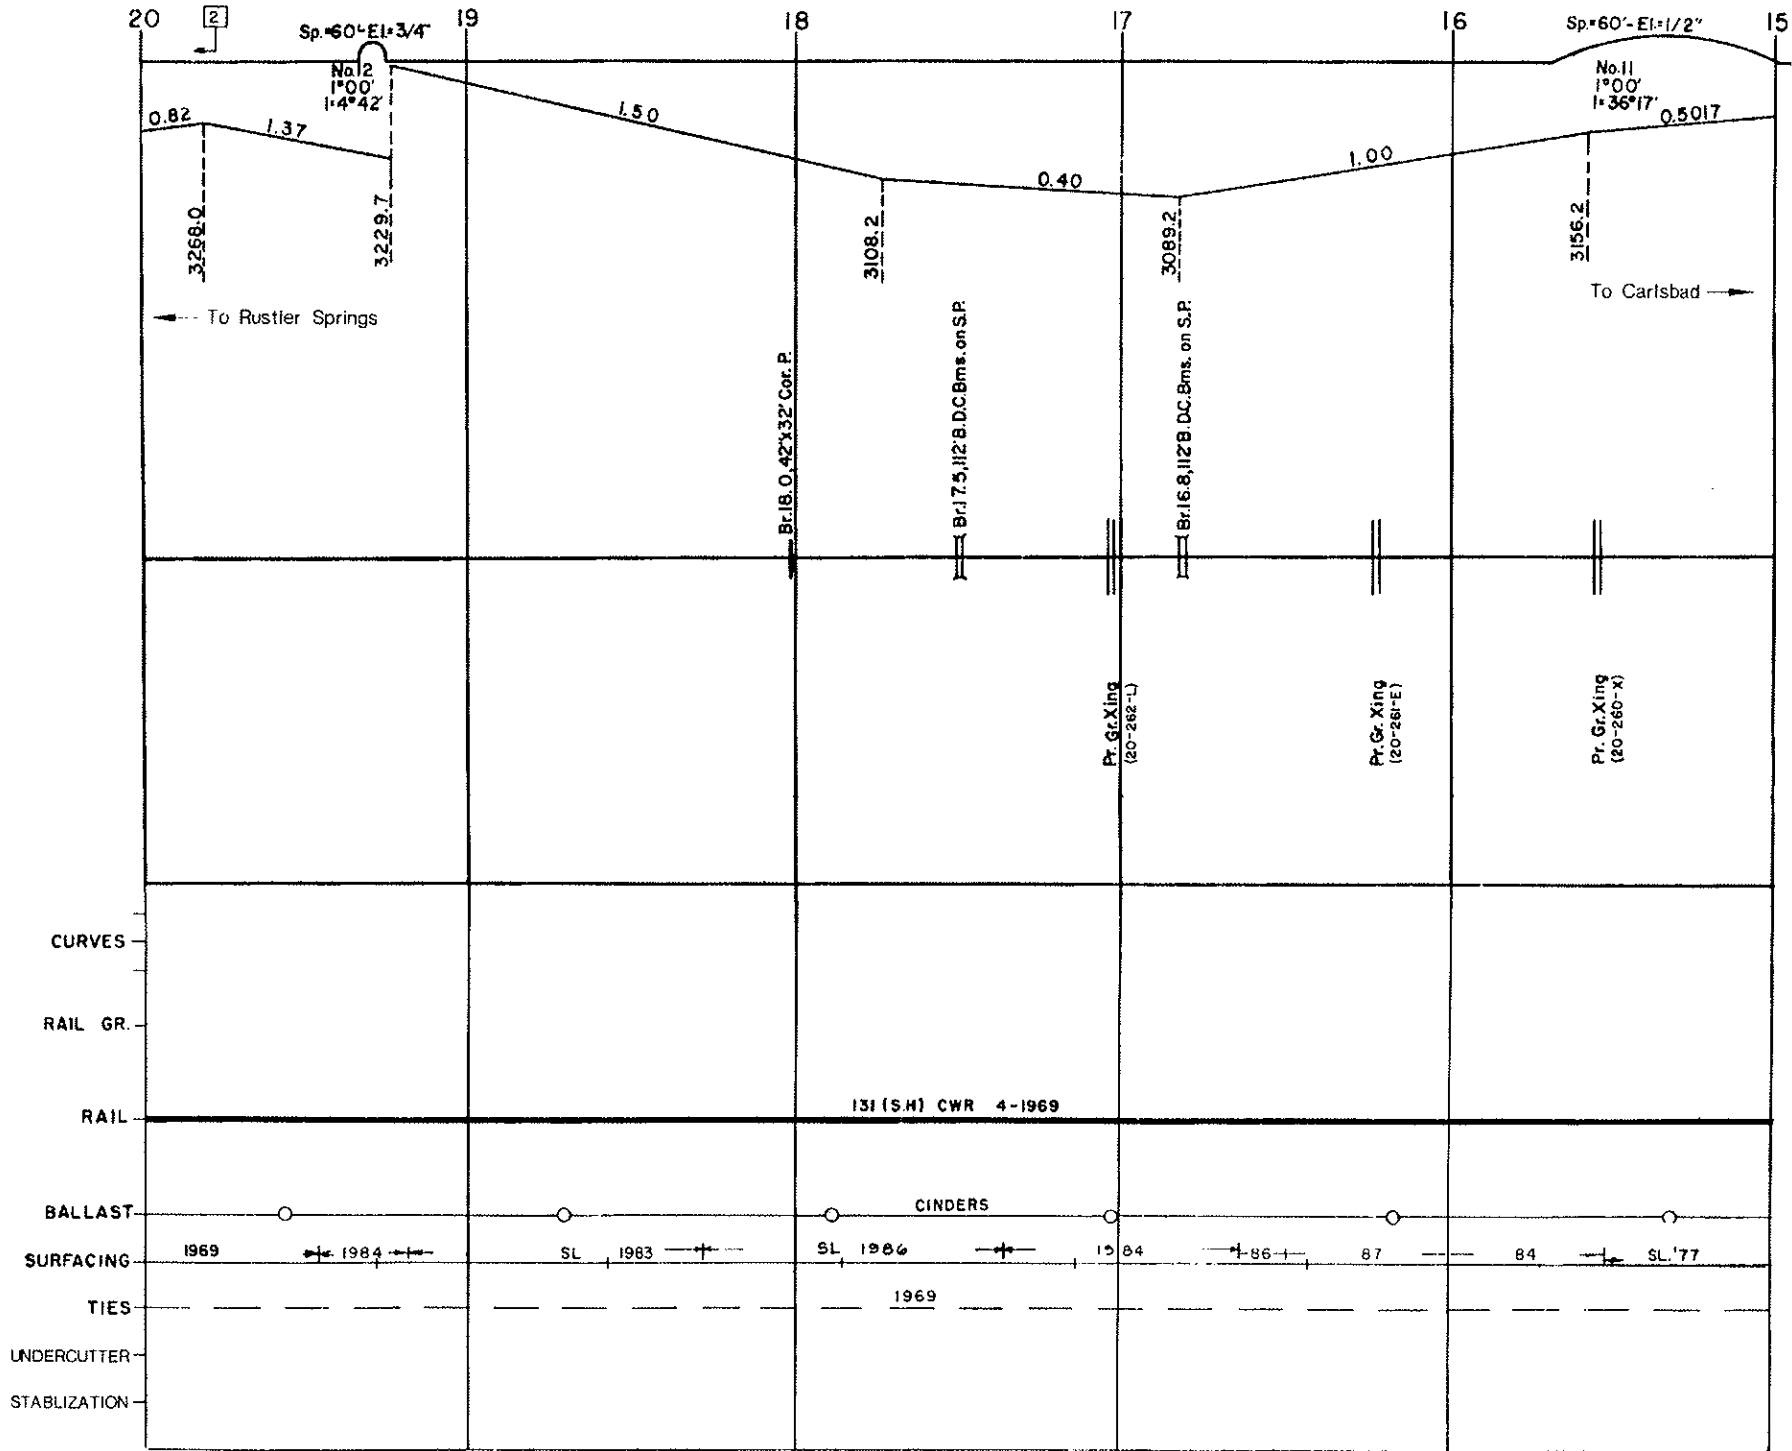



REVISED 1:91

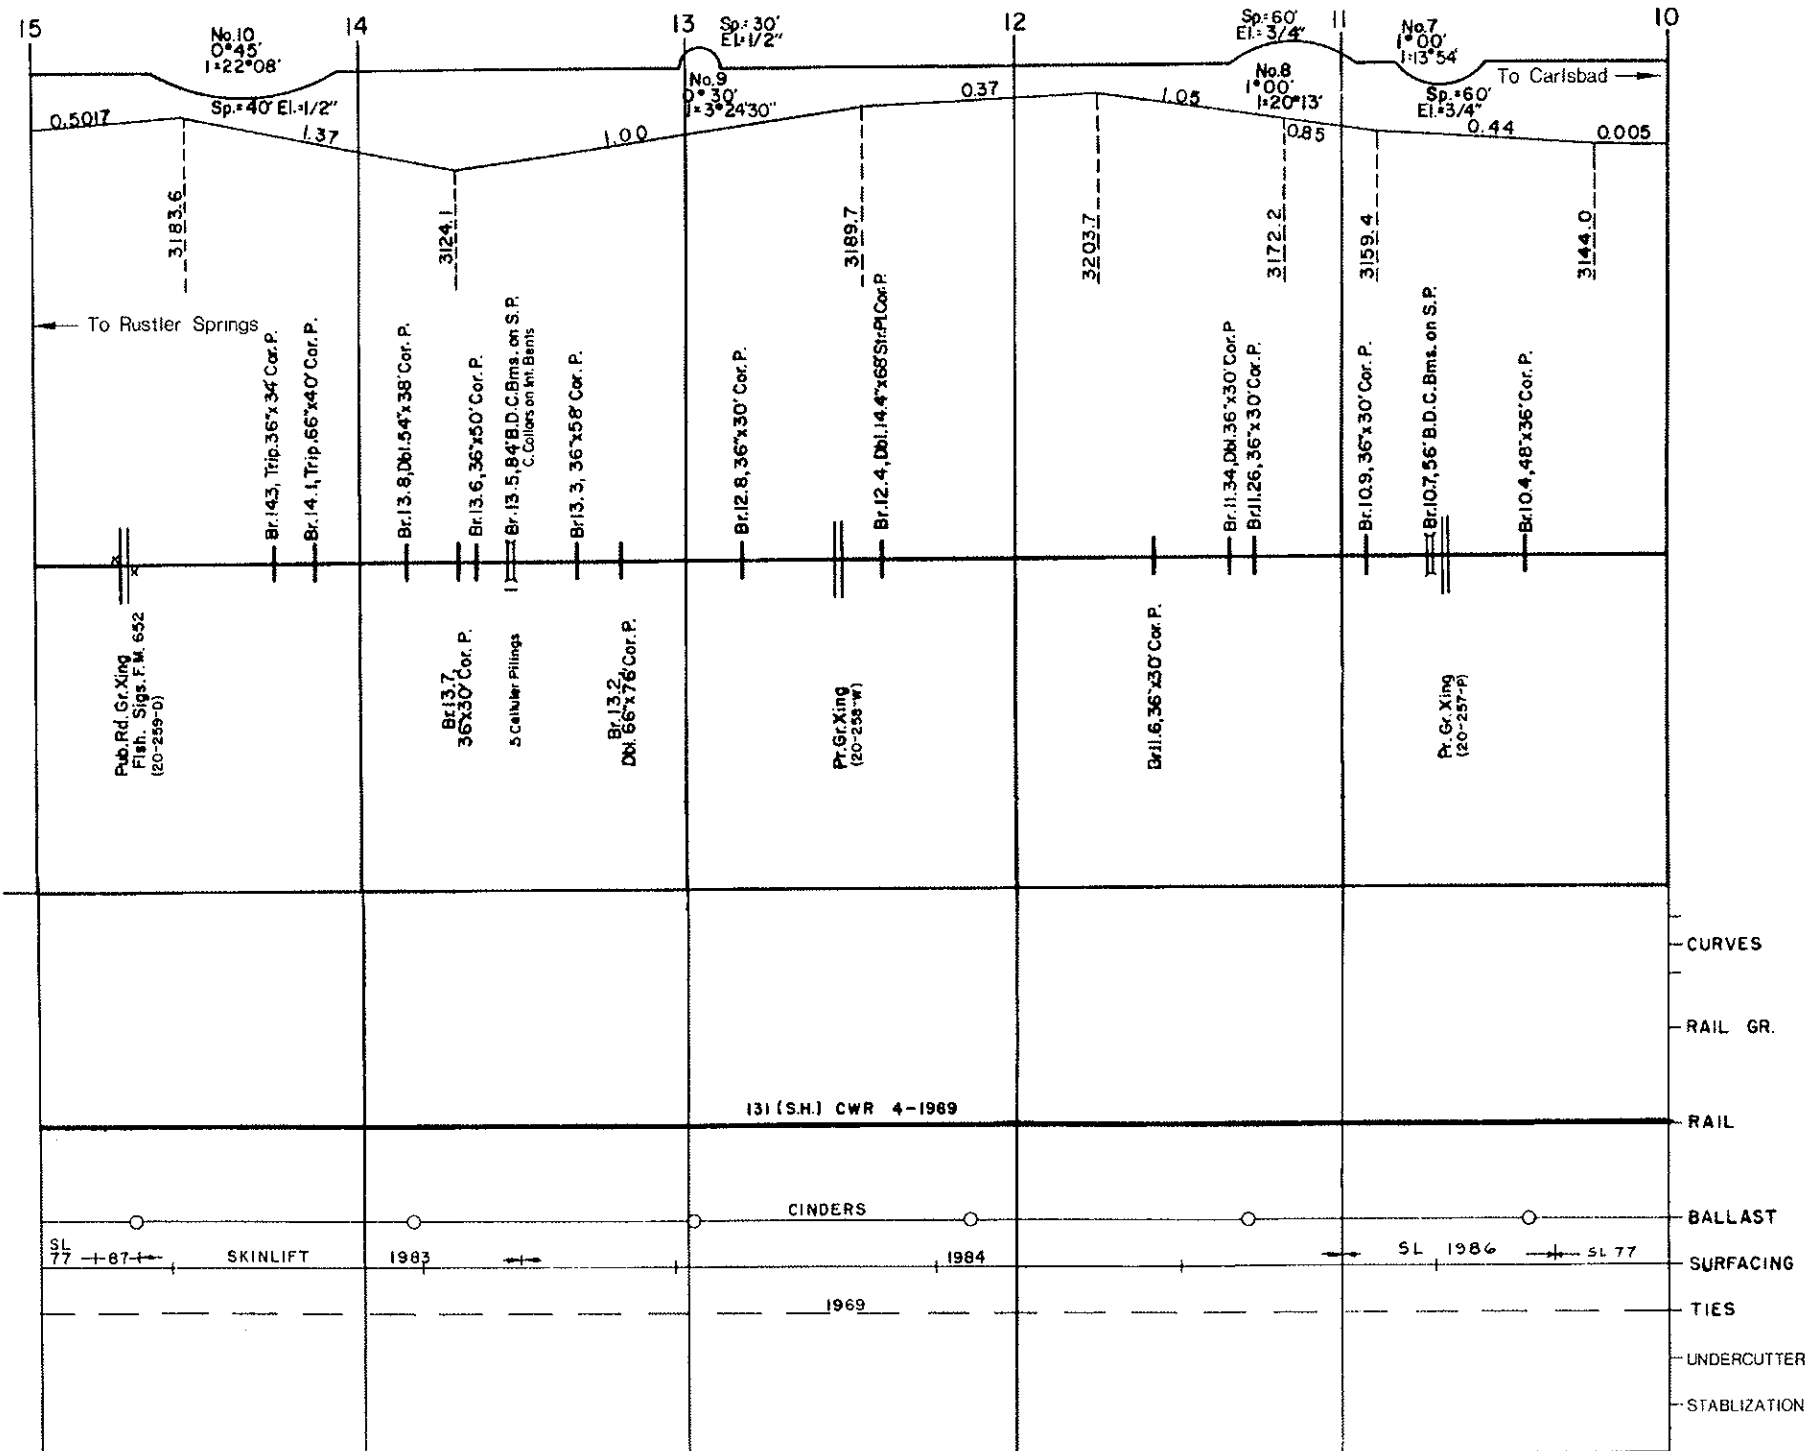


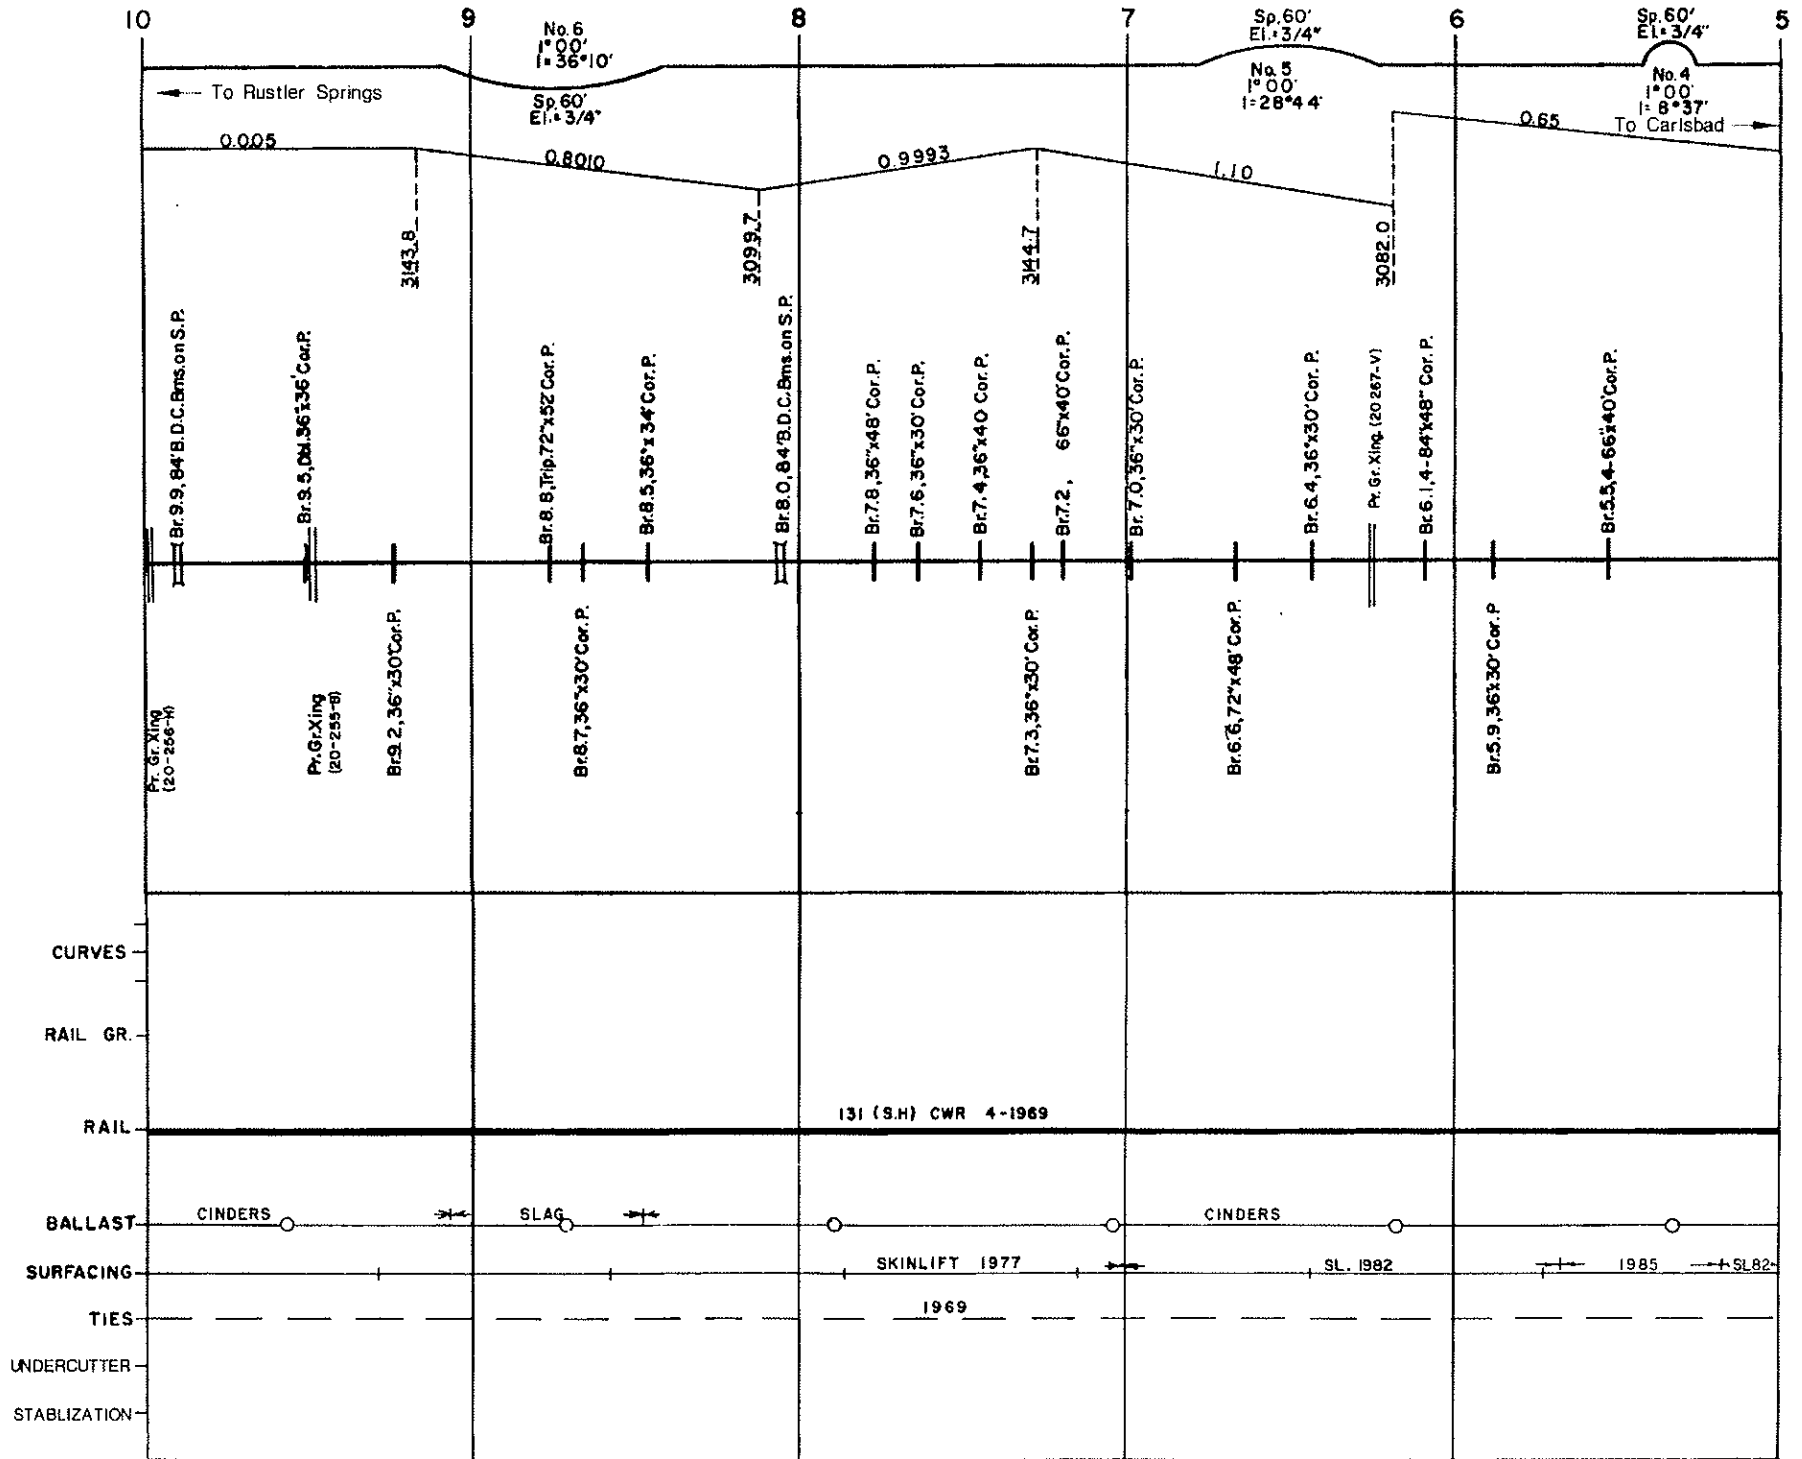


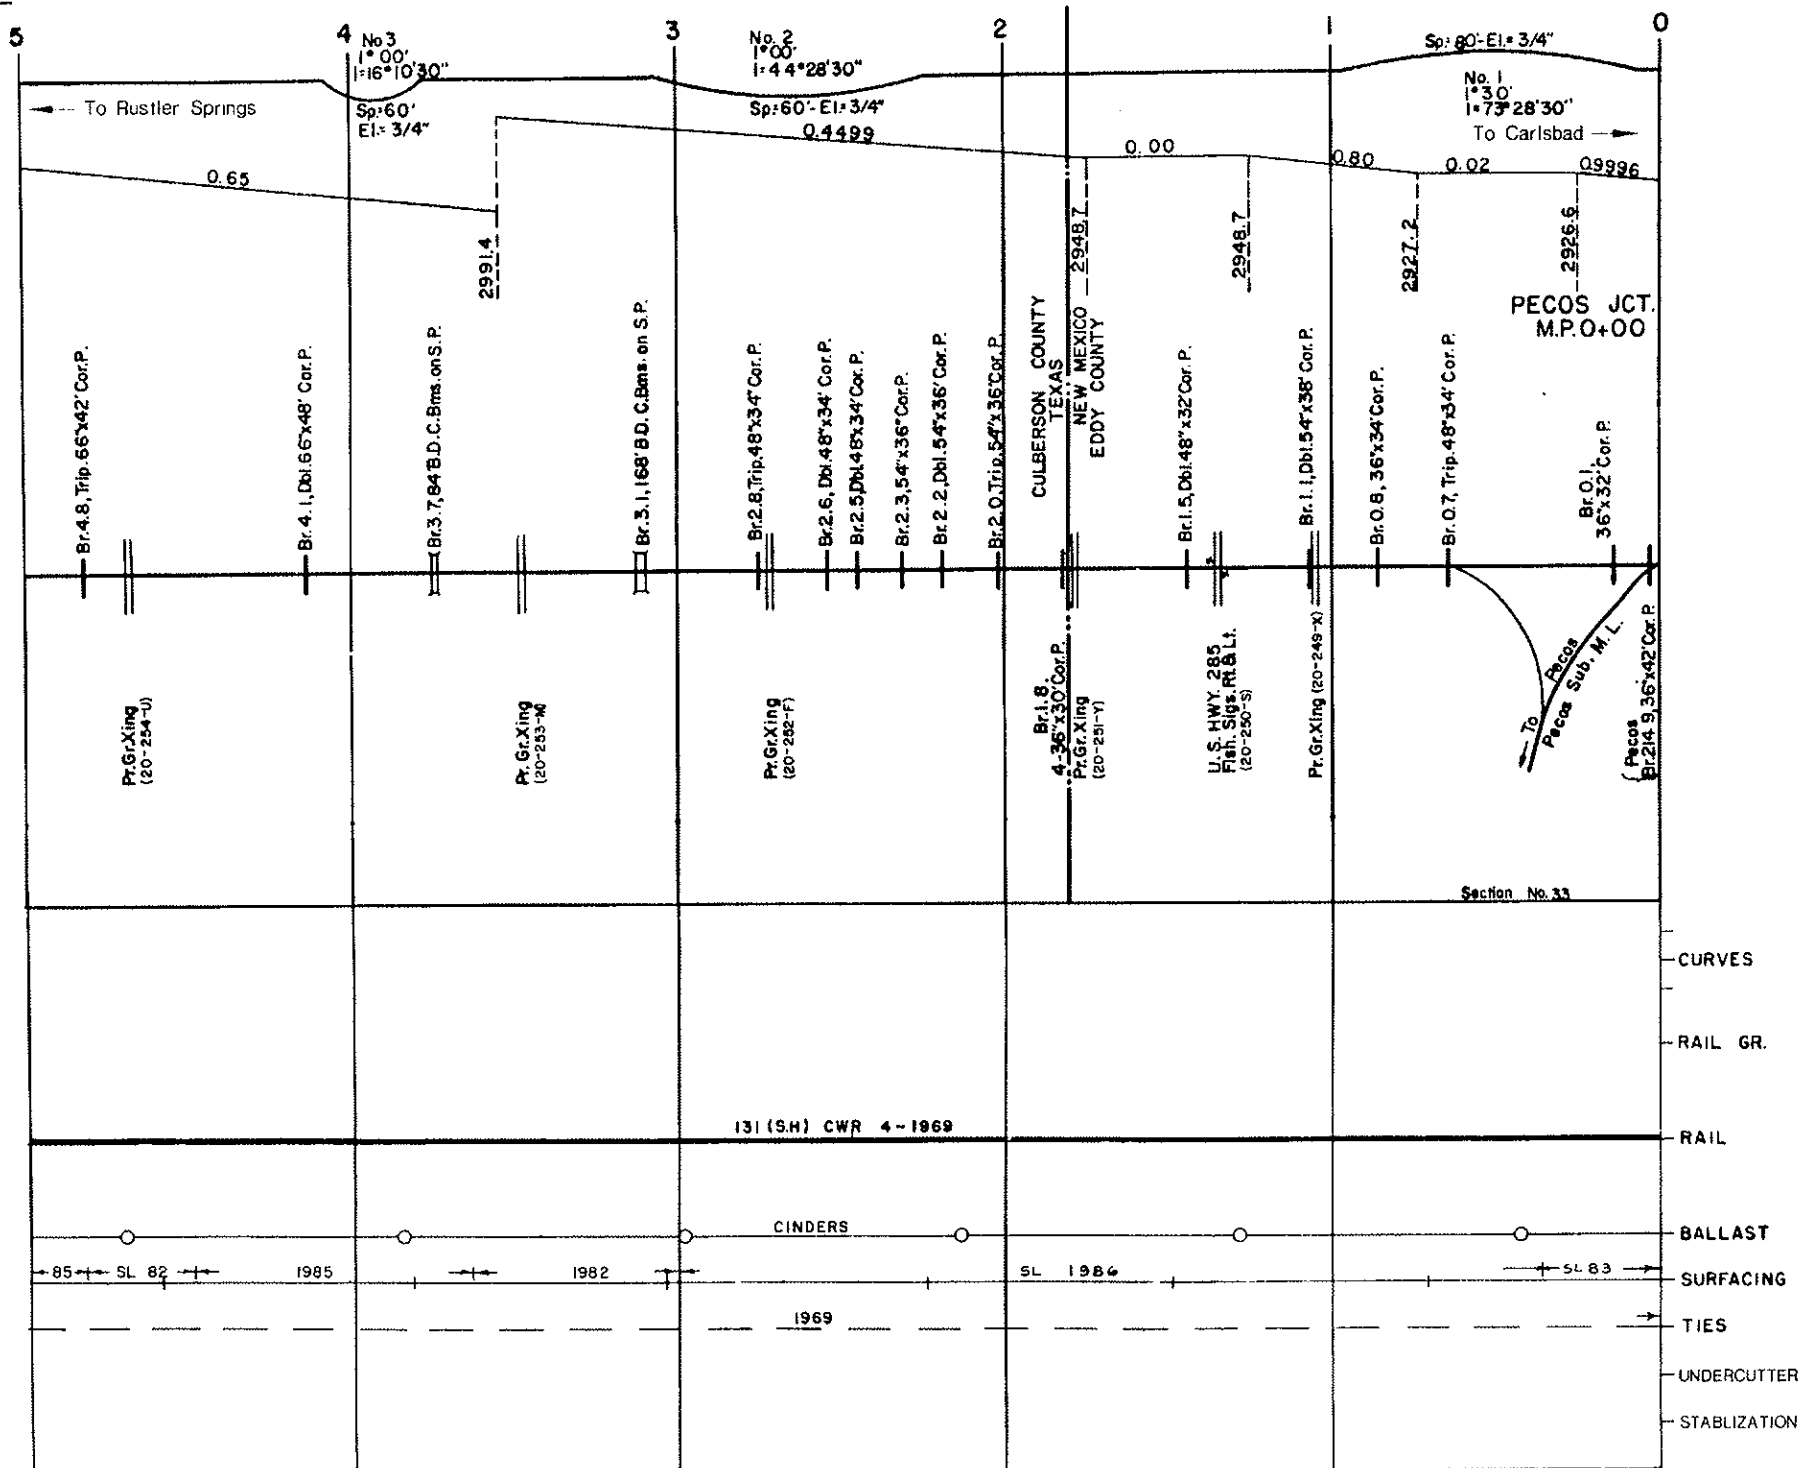

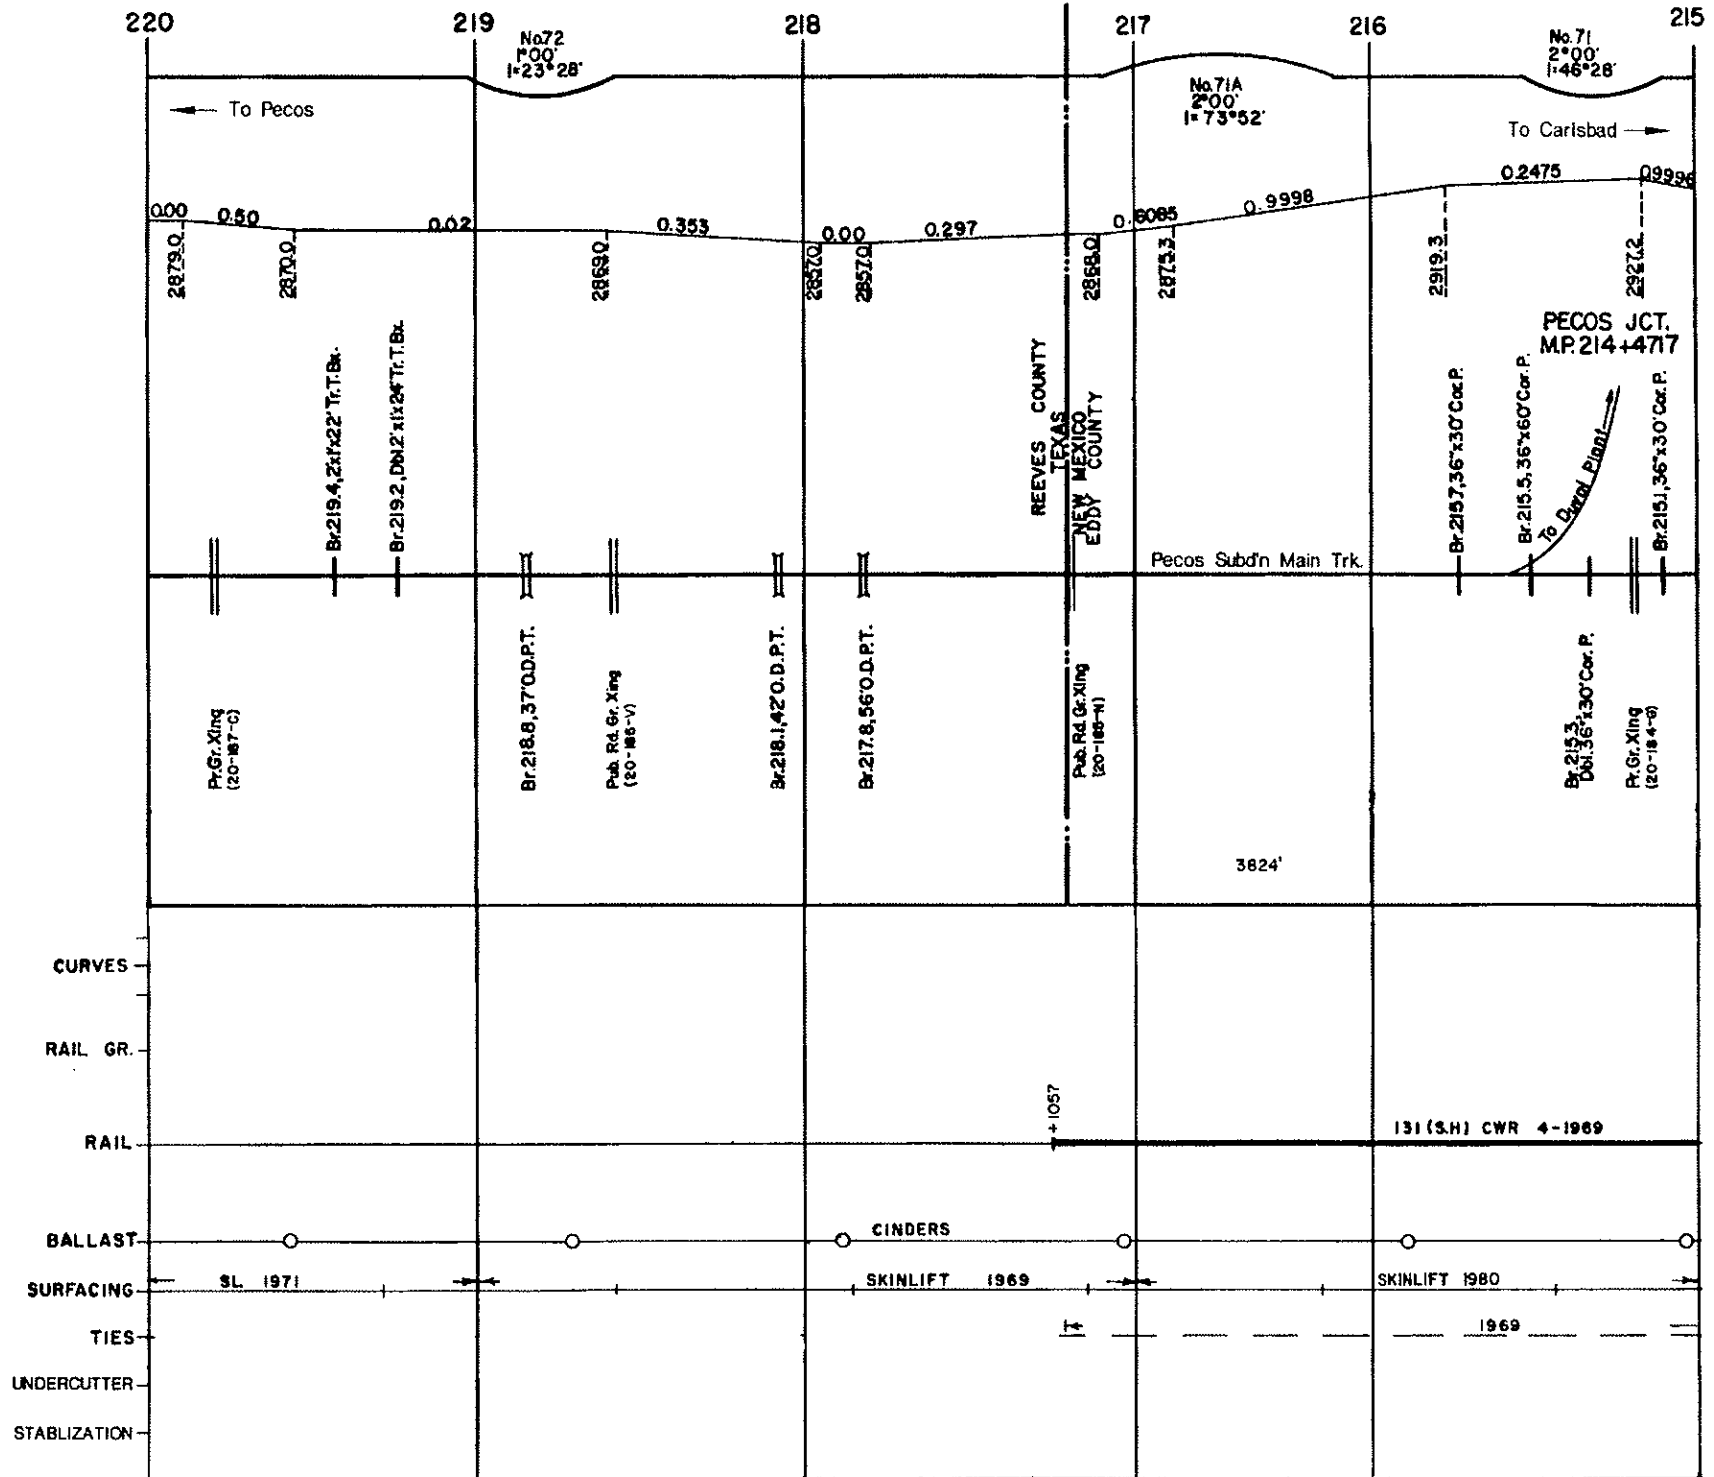


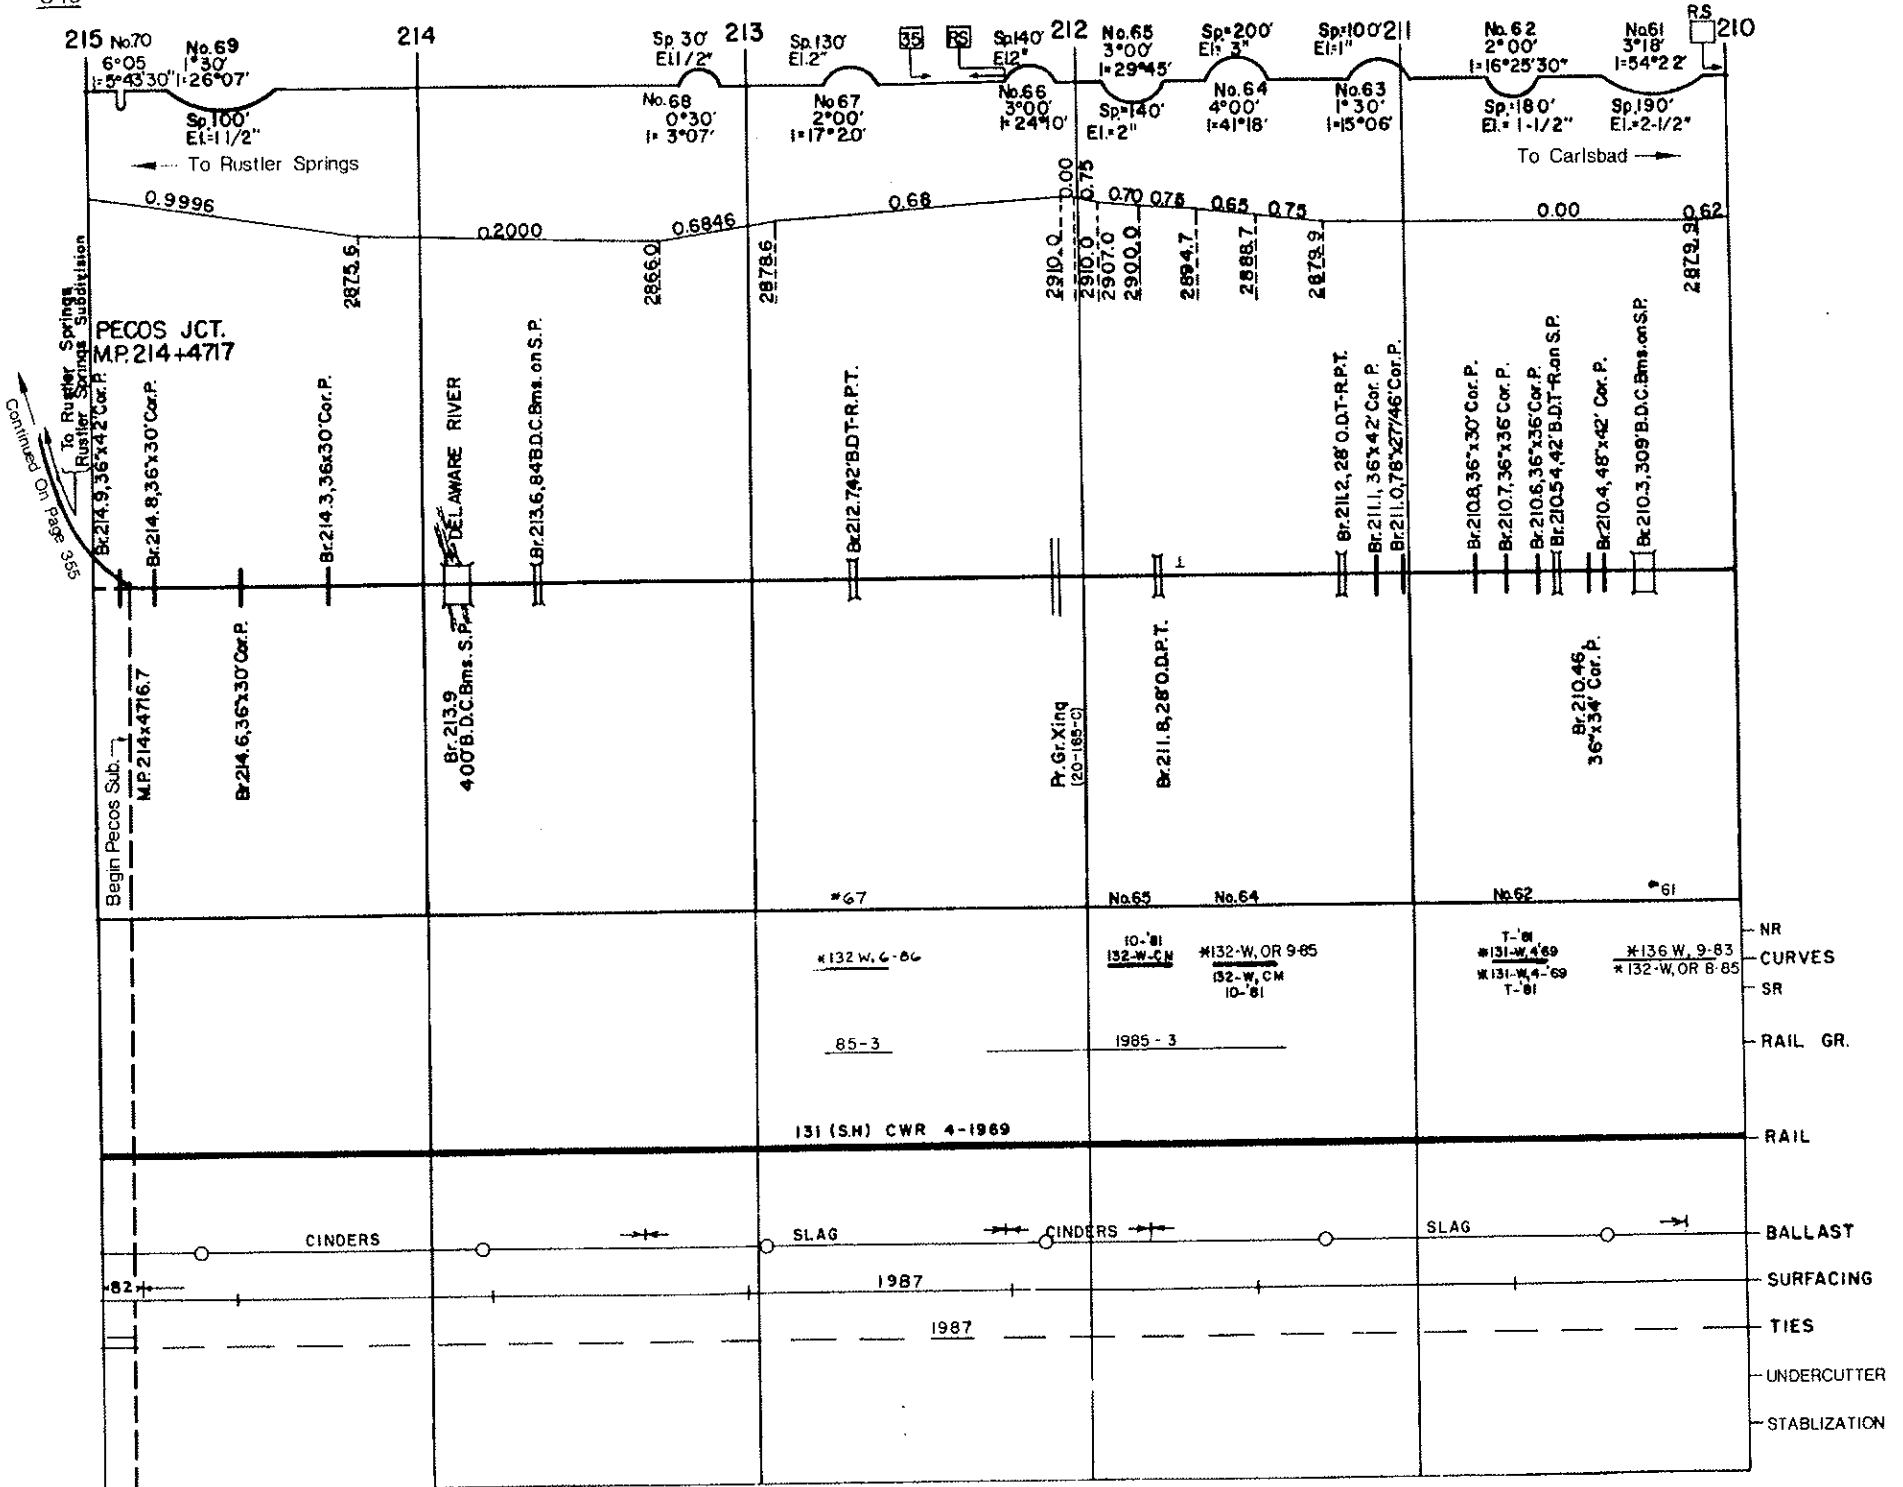


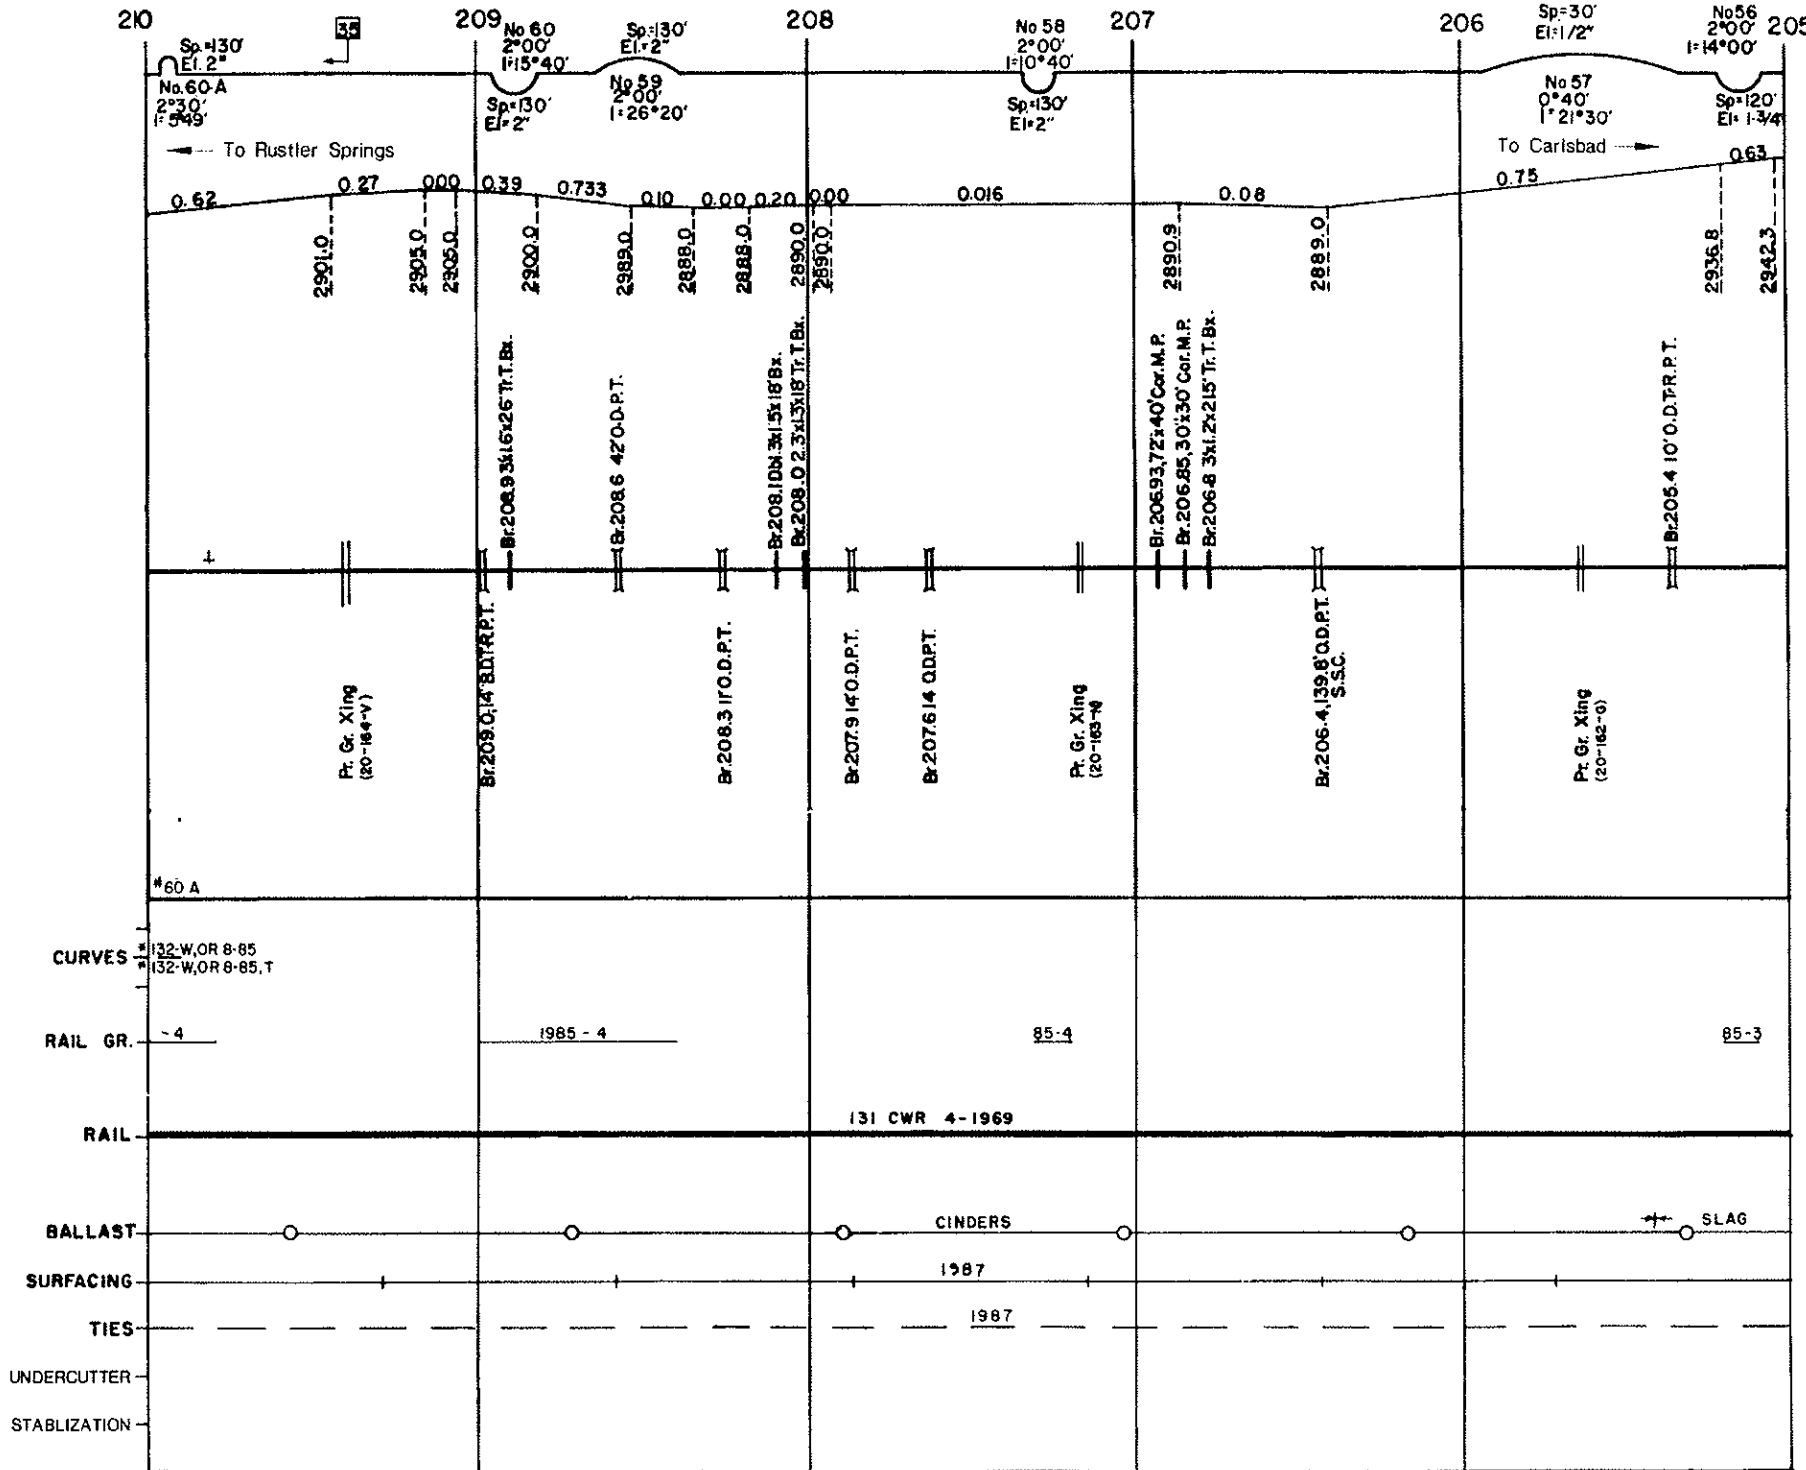


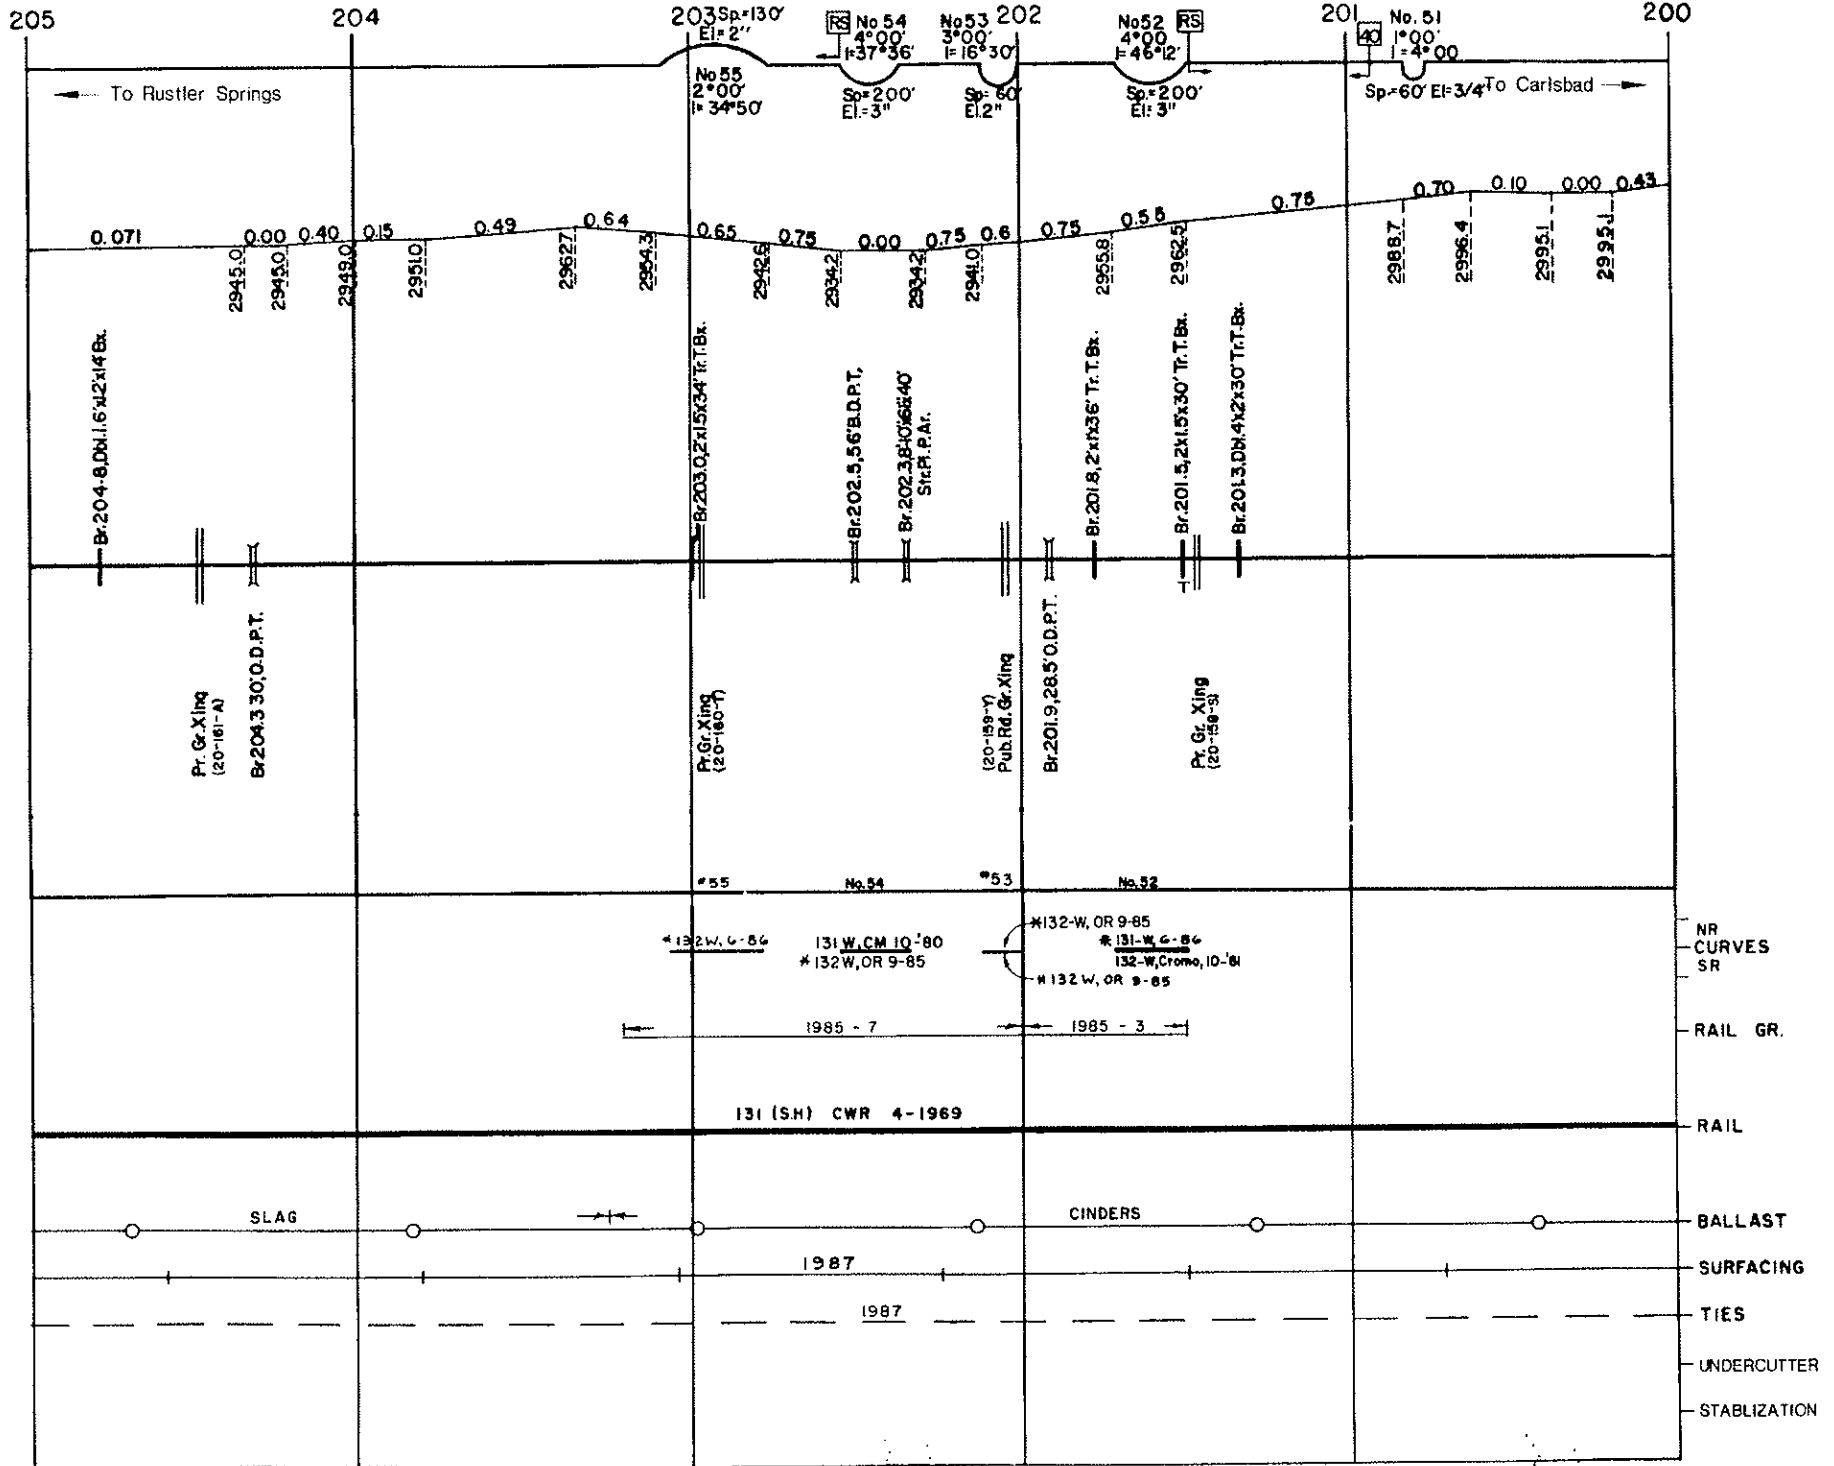

Intentionally Blank

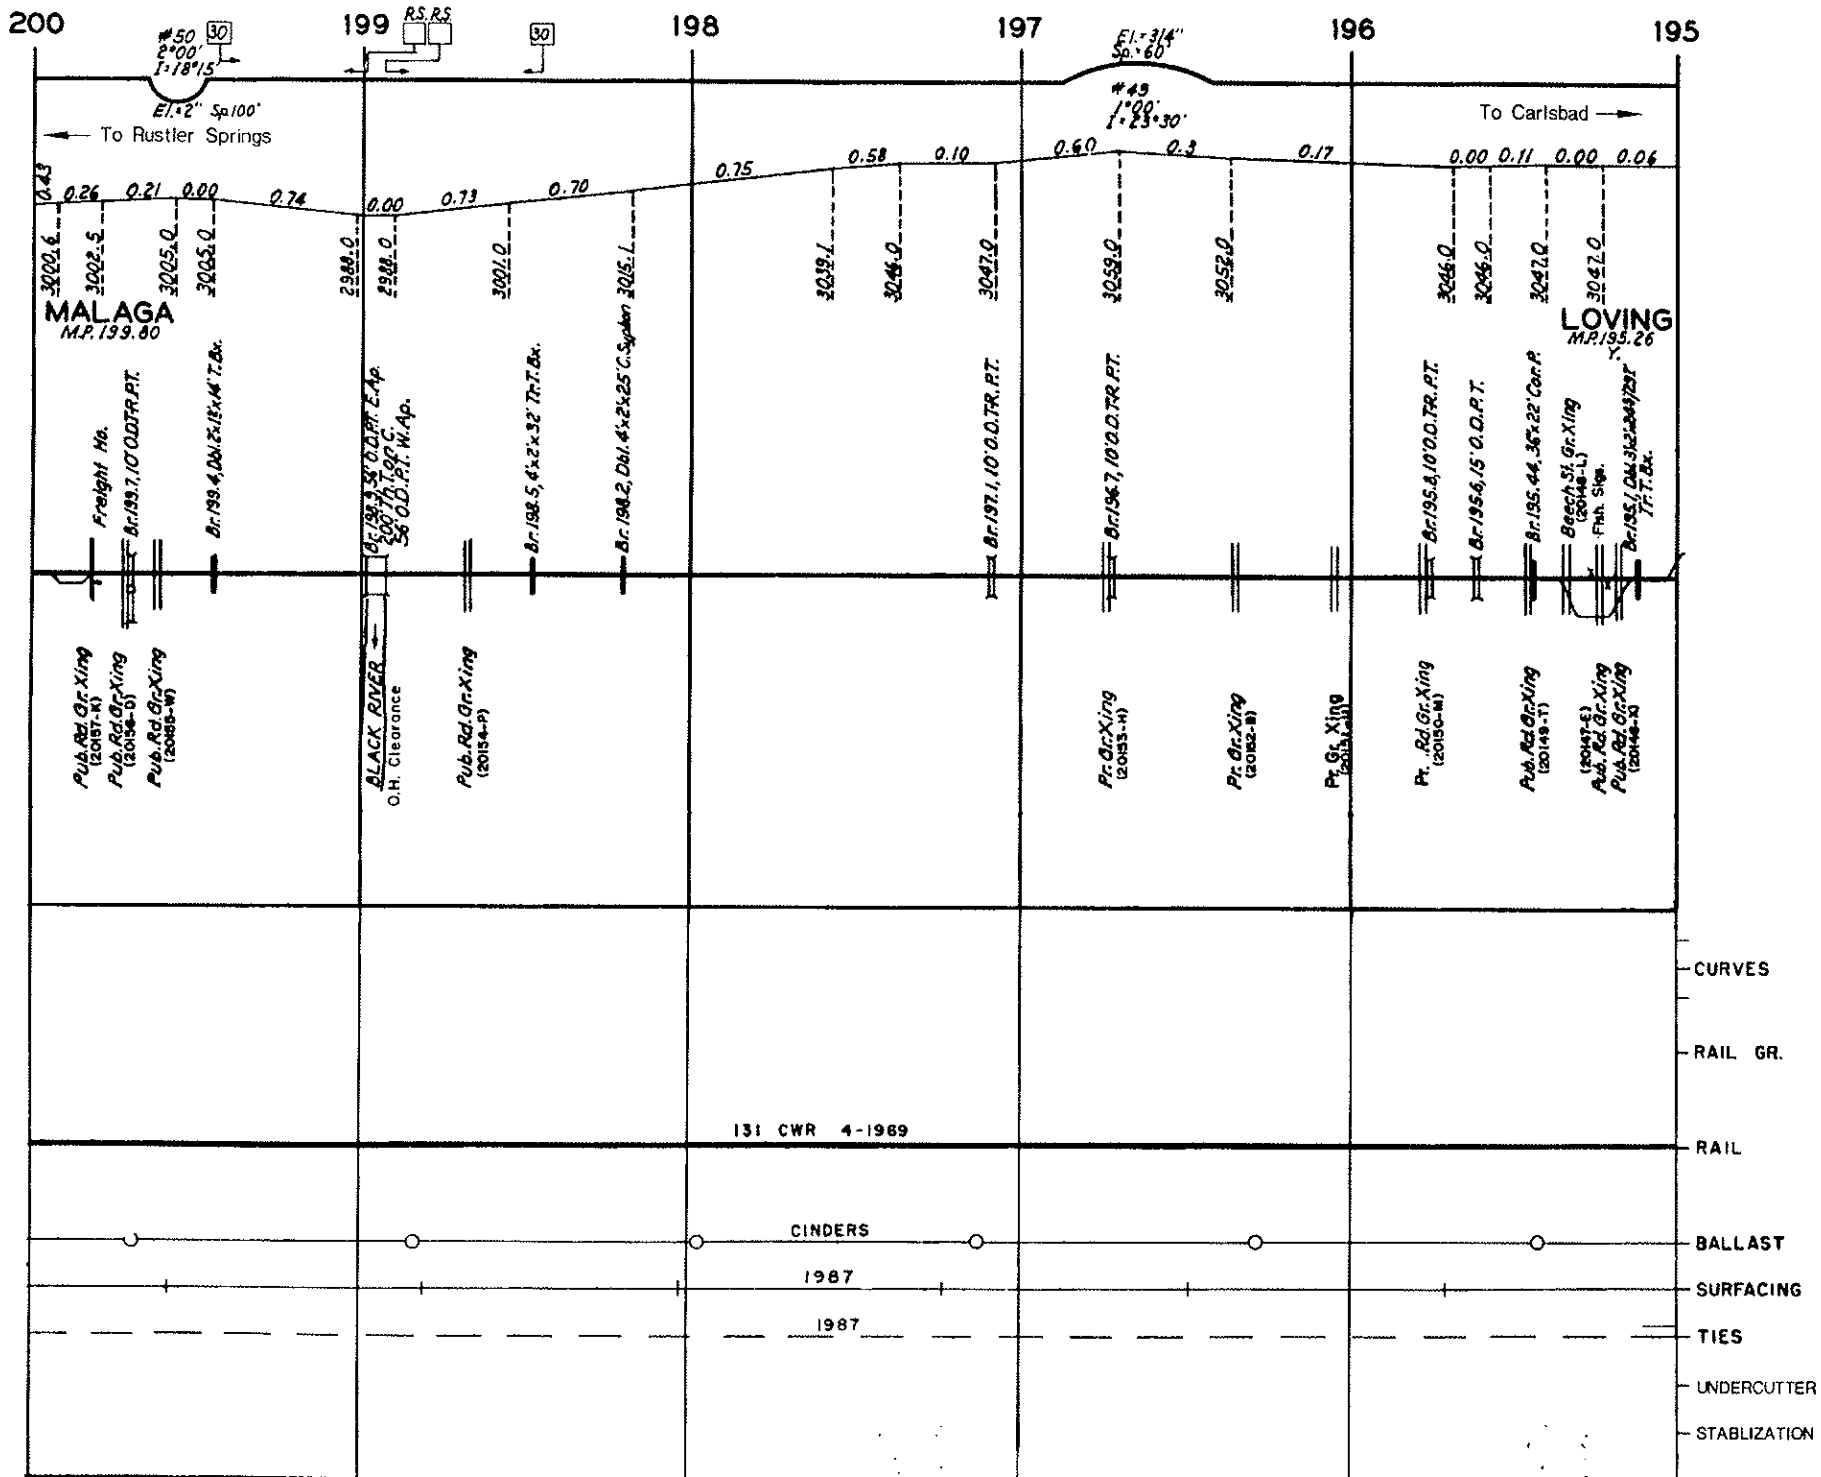

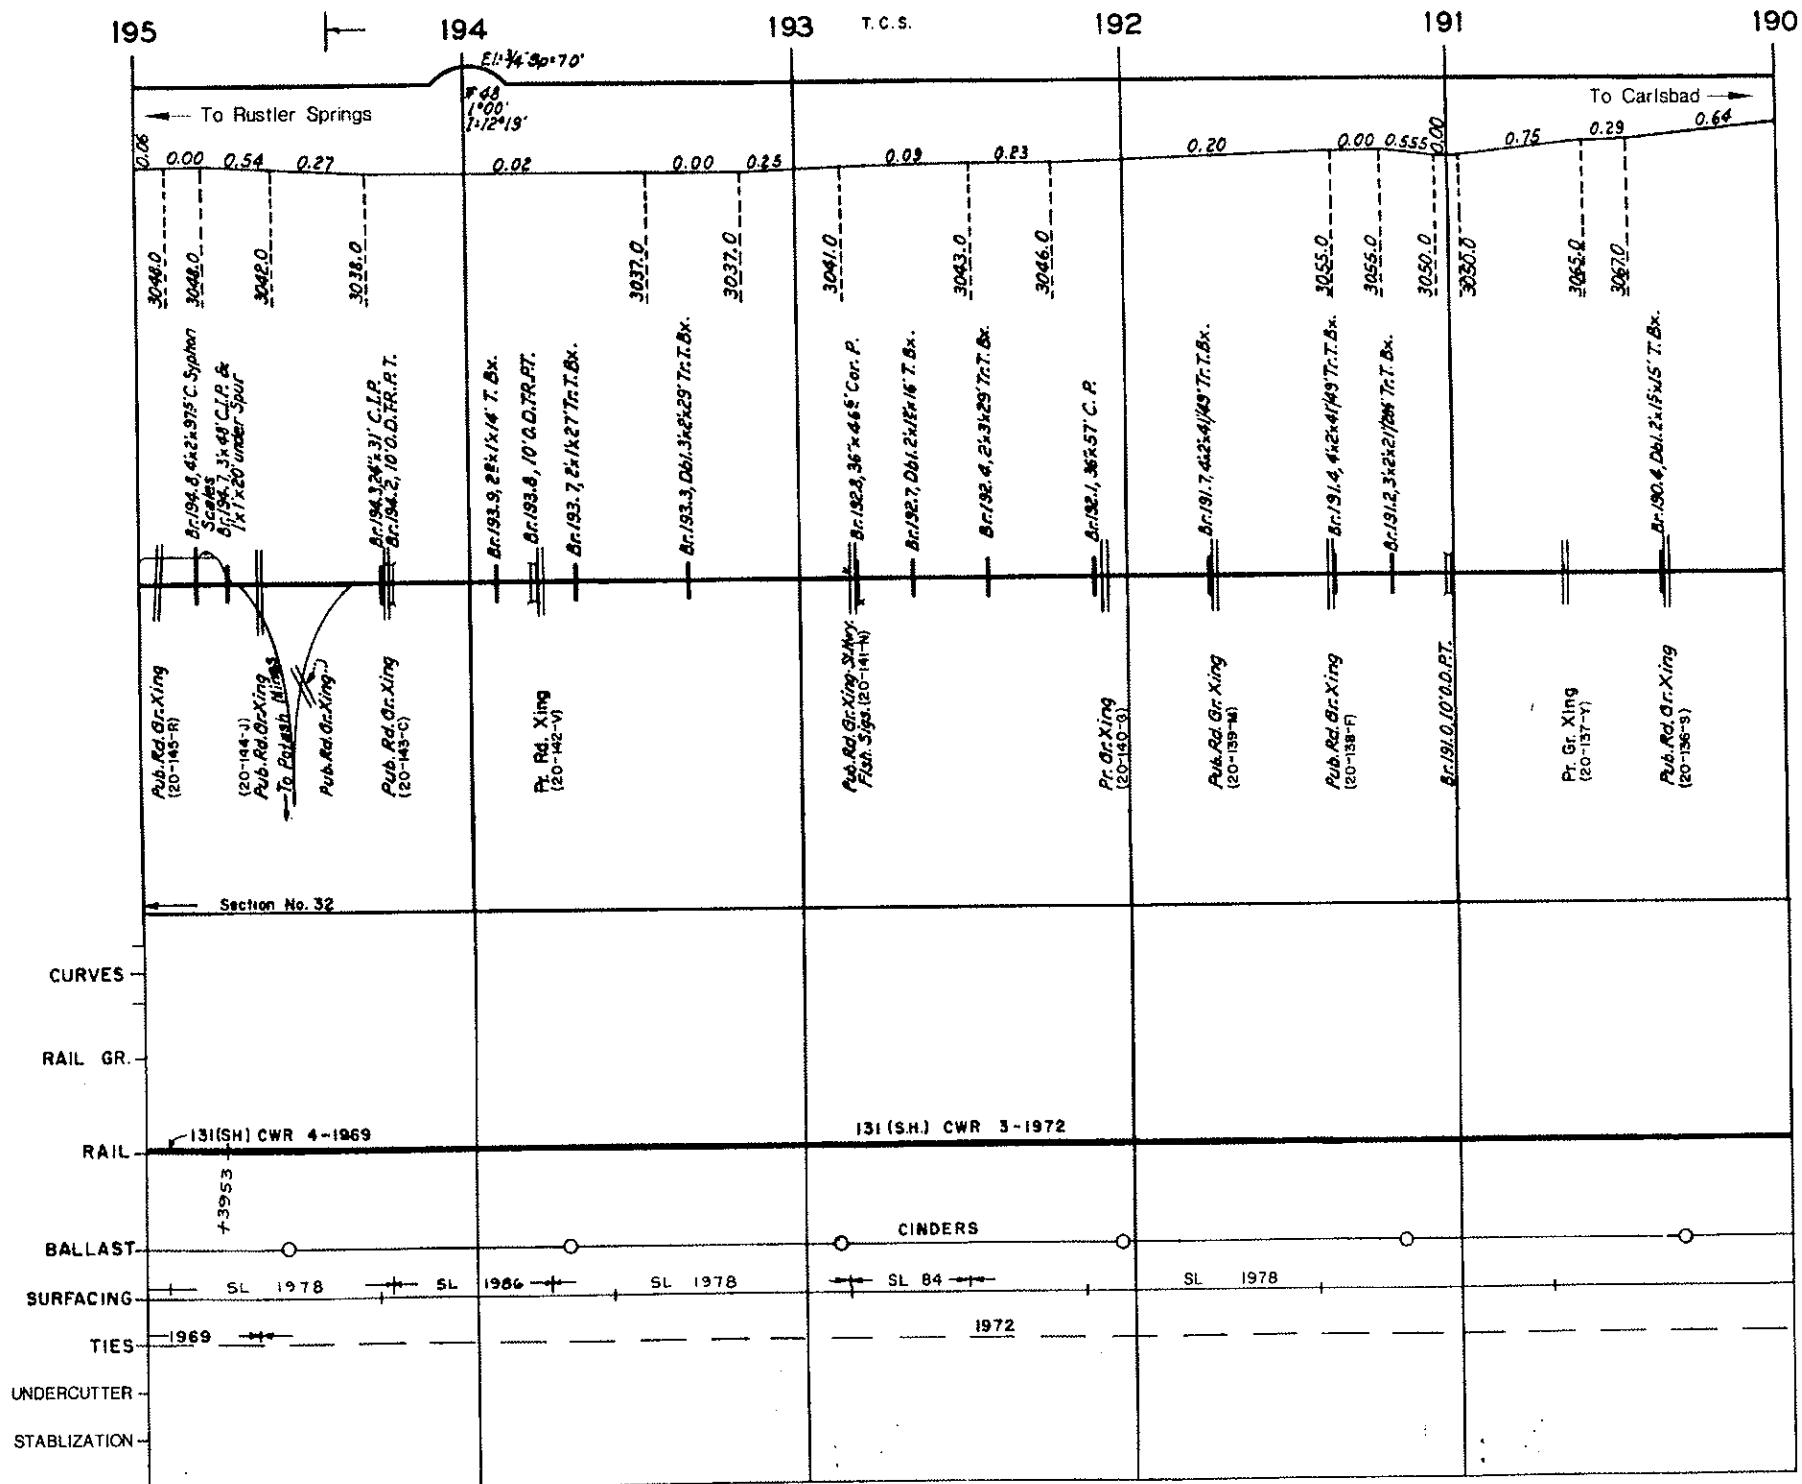

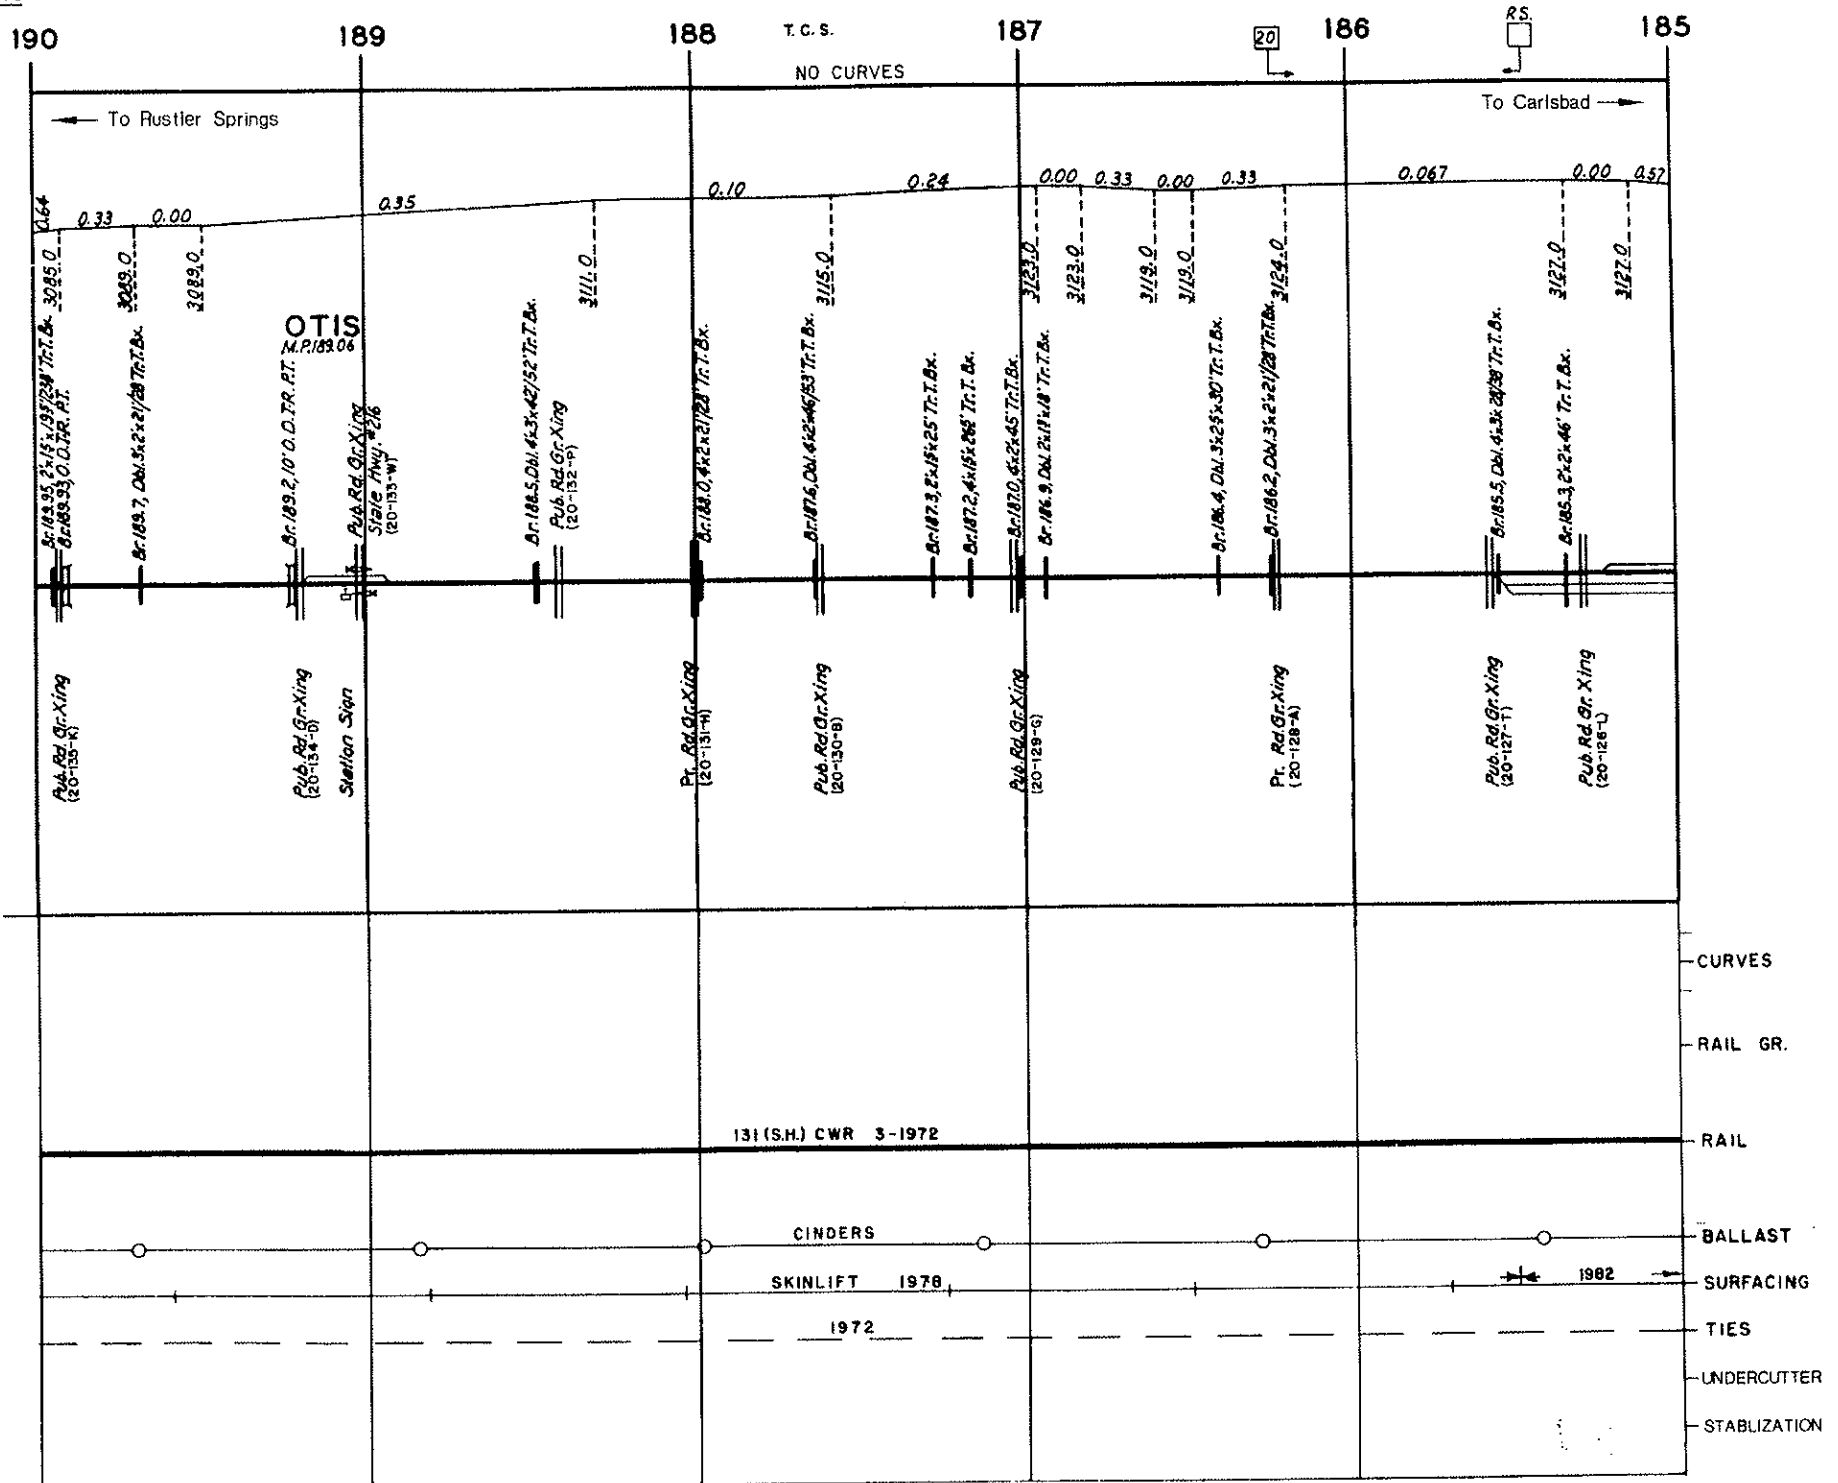

Rustler Springs Subdivision

Carlsbad (M.P. 183.0) to Rustler Springs (M.P. 25.3)

Intentionally Blank