


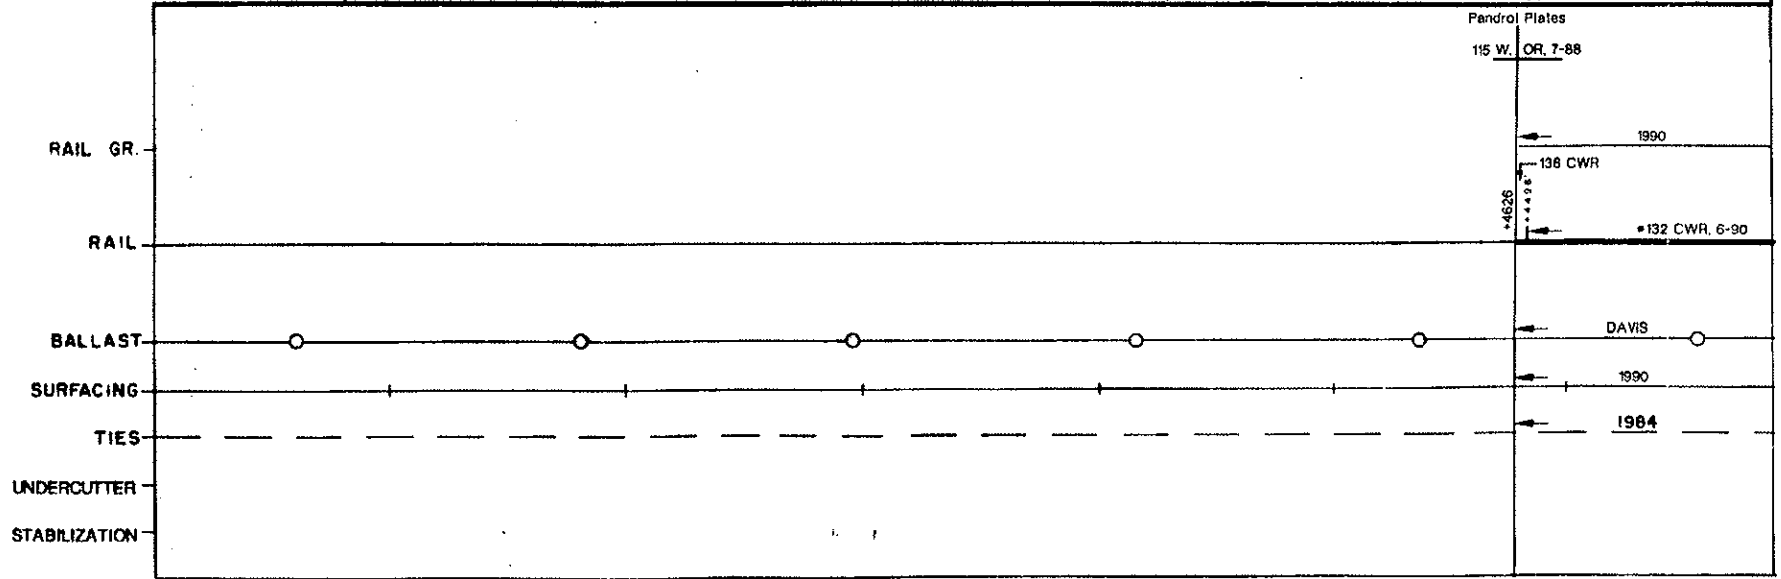


W.N.JCT.-WINFIELD
 M.R 216.0
 Interlocking

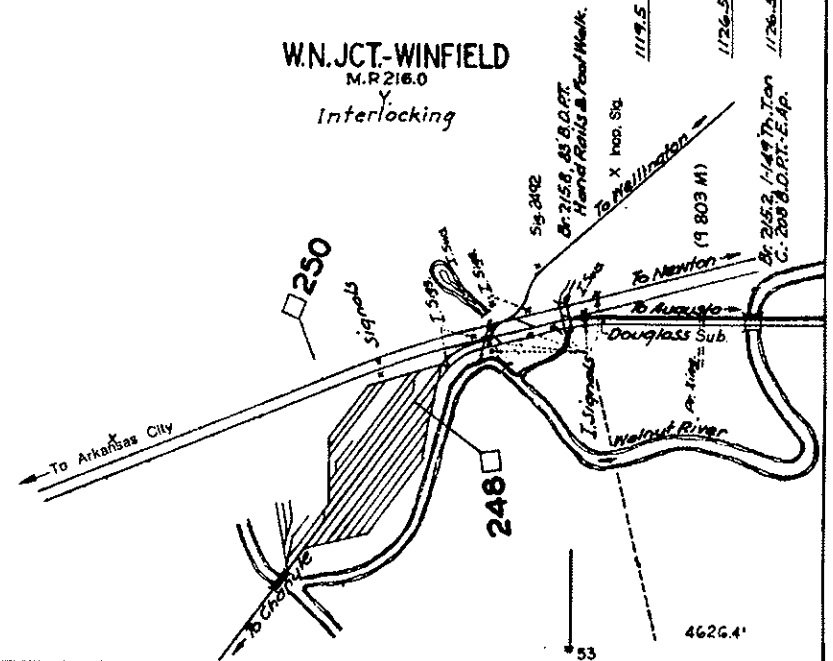


REVISED 8-90

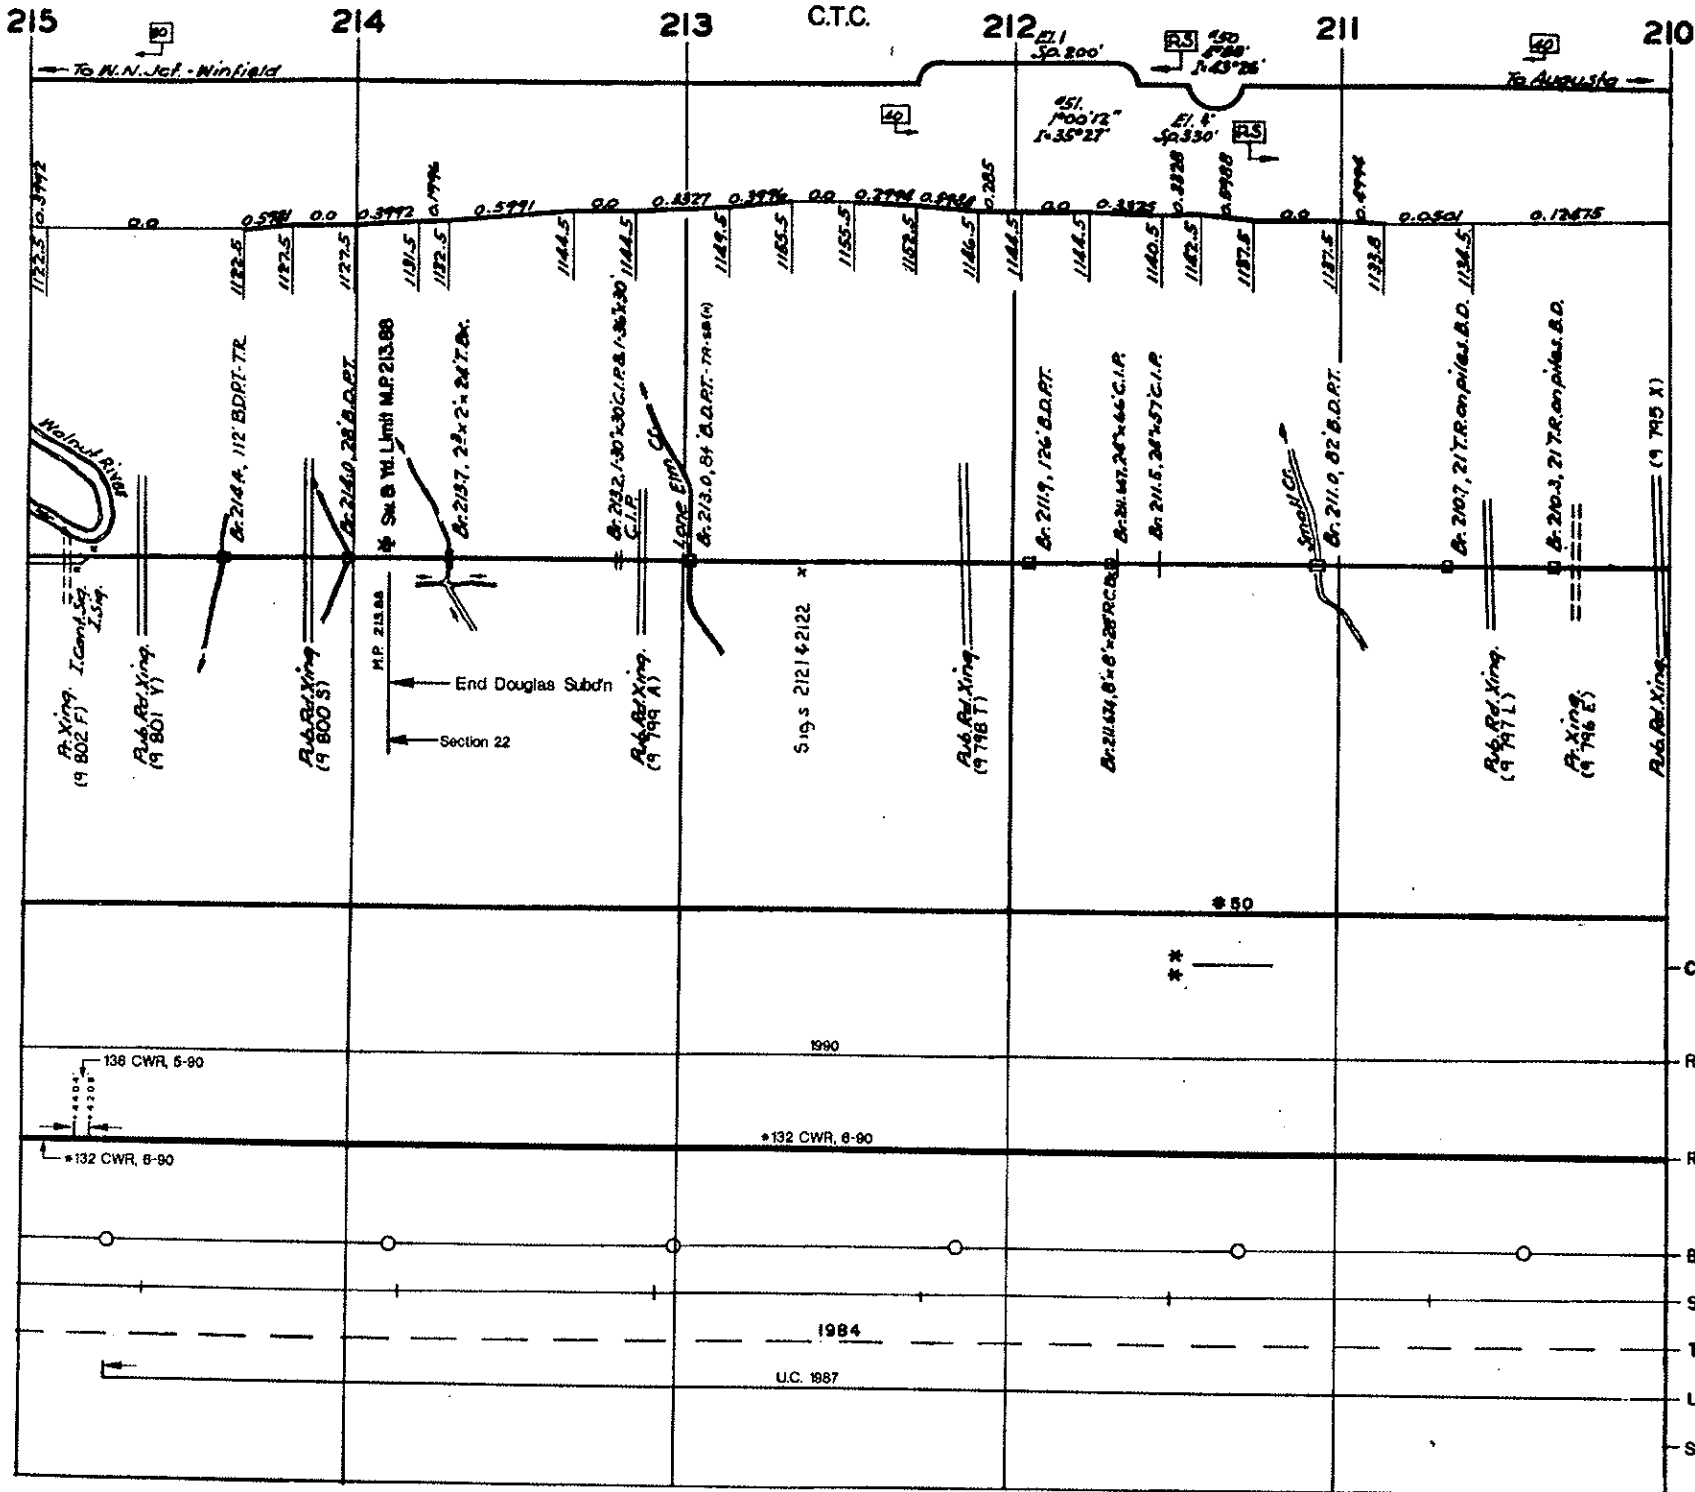

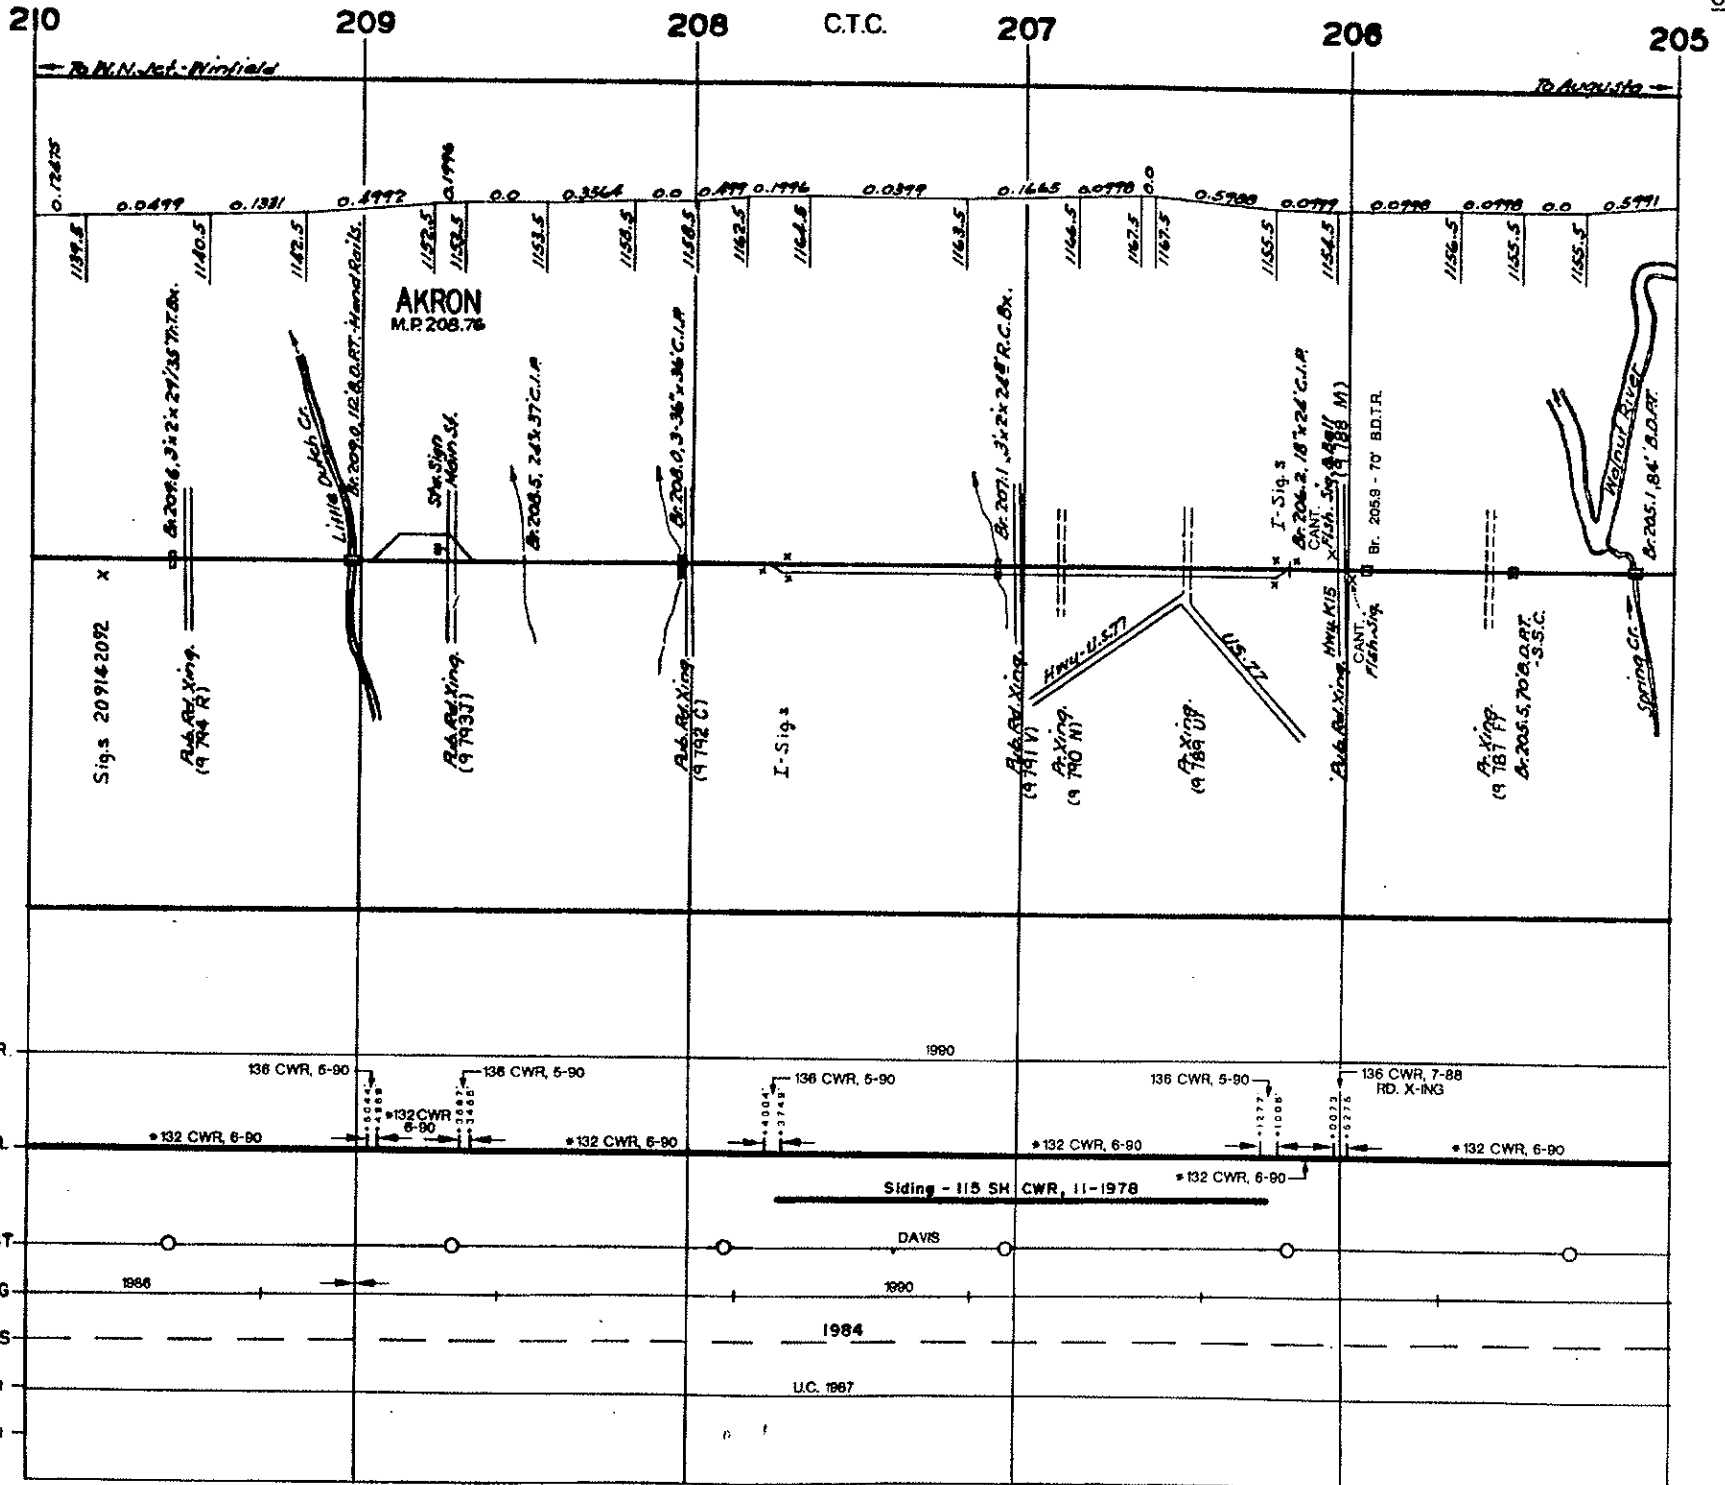



REVISED 8-90

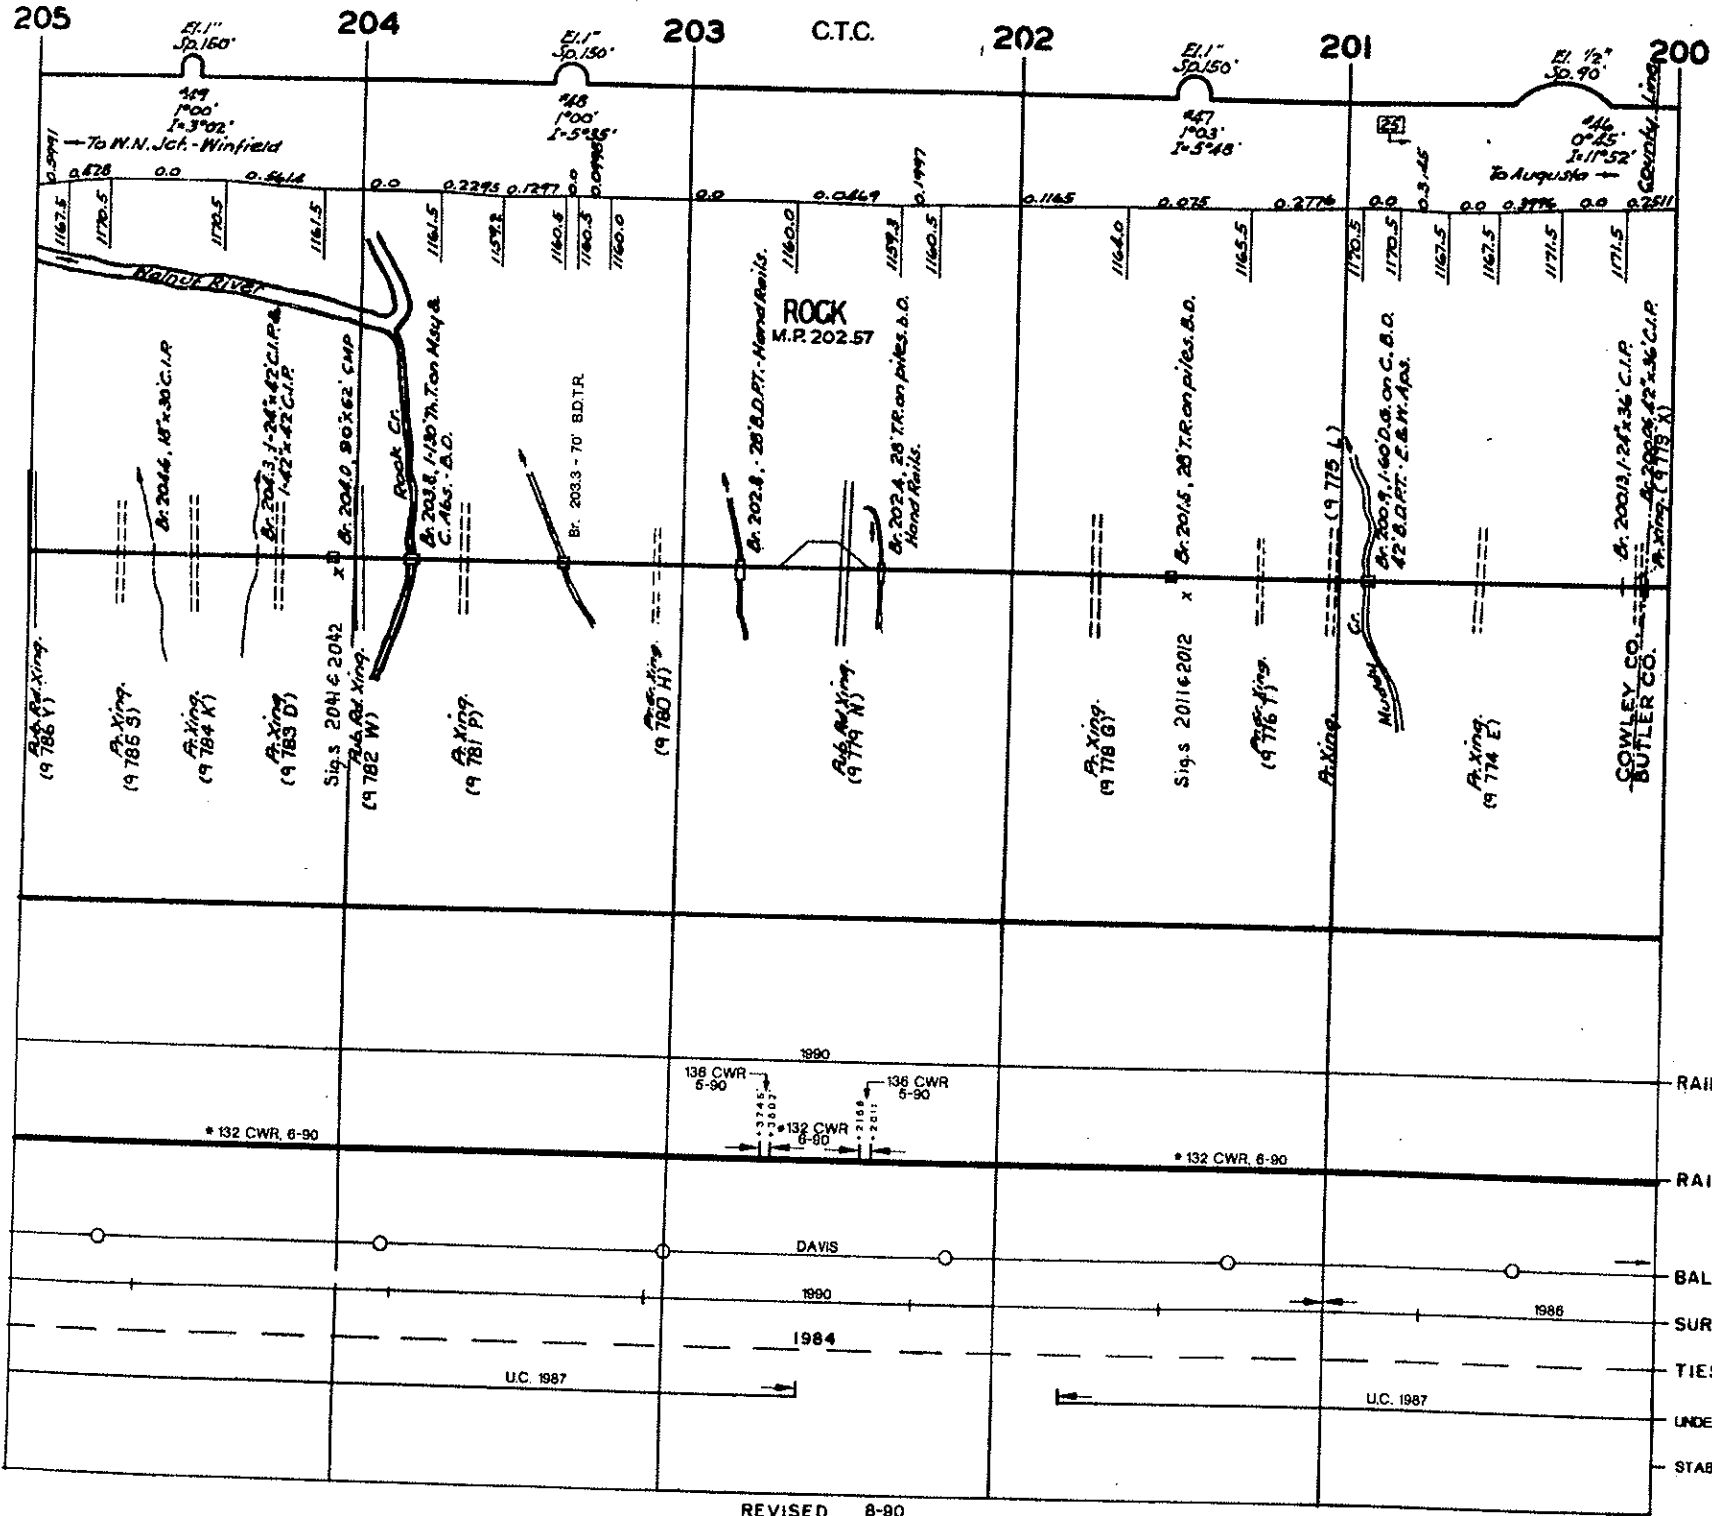


REVISED 8-90

RAIL GR.
 RAIL
 BALLAST
 SURFACING
 TIES
 UNDERCUTTER
 STABILIZATION

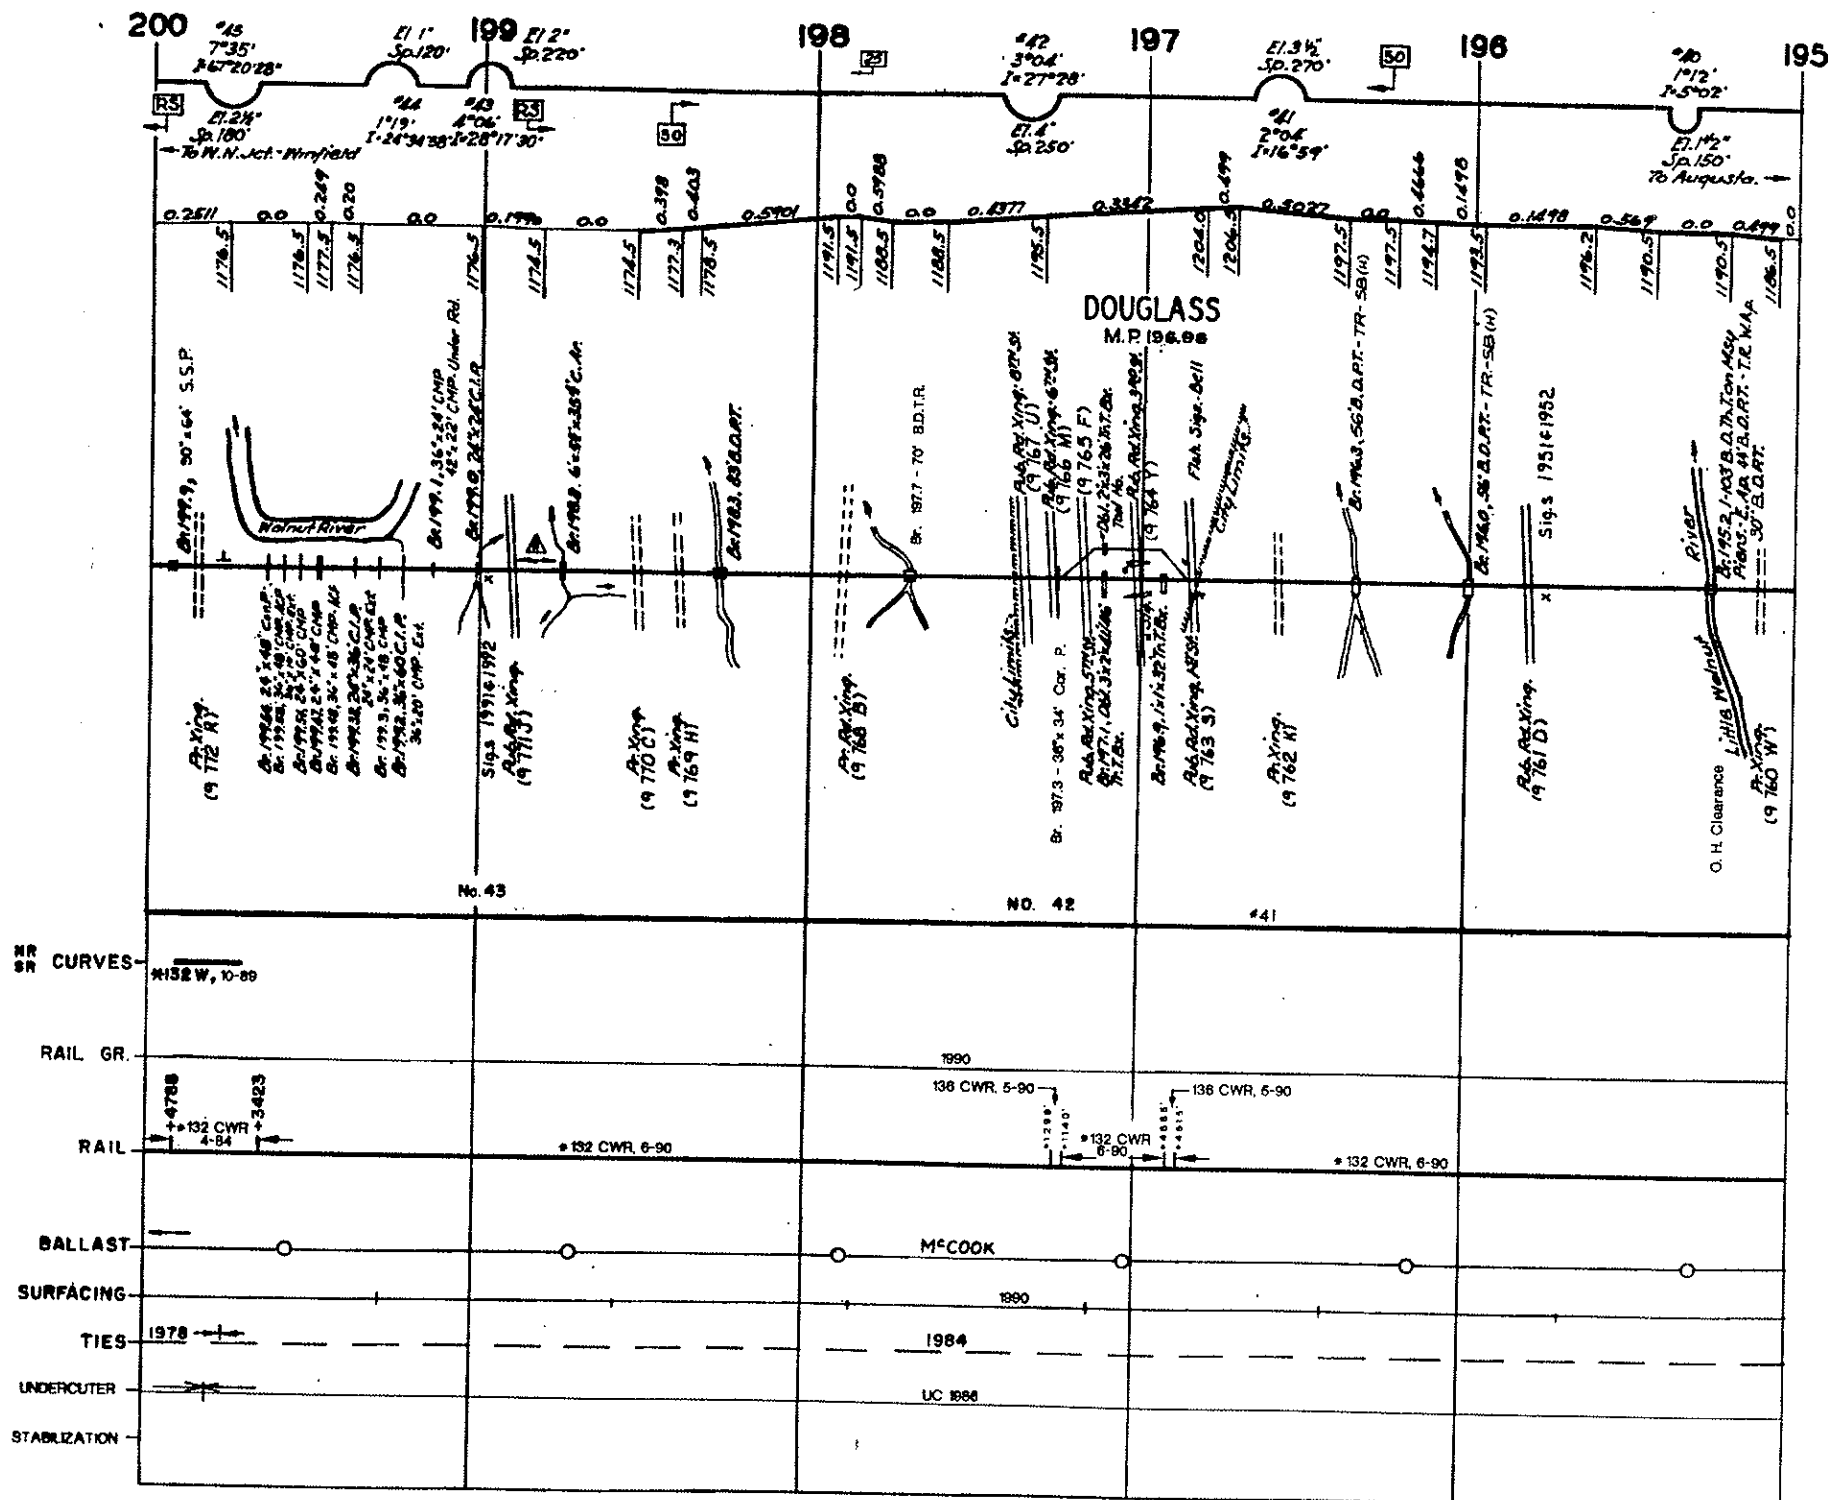

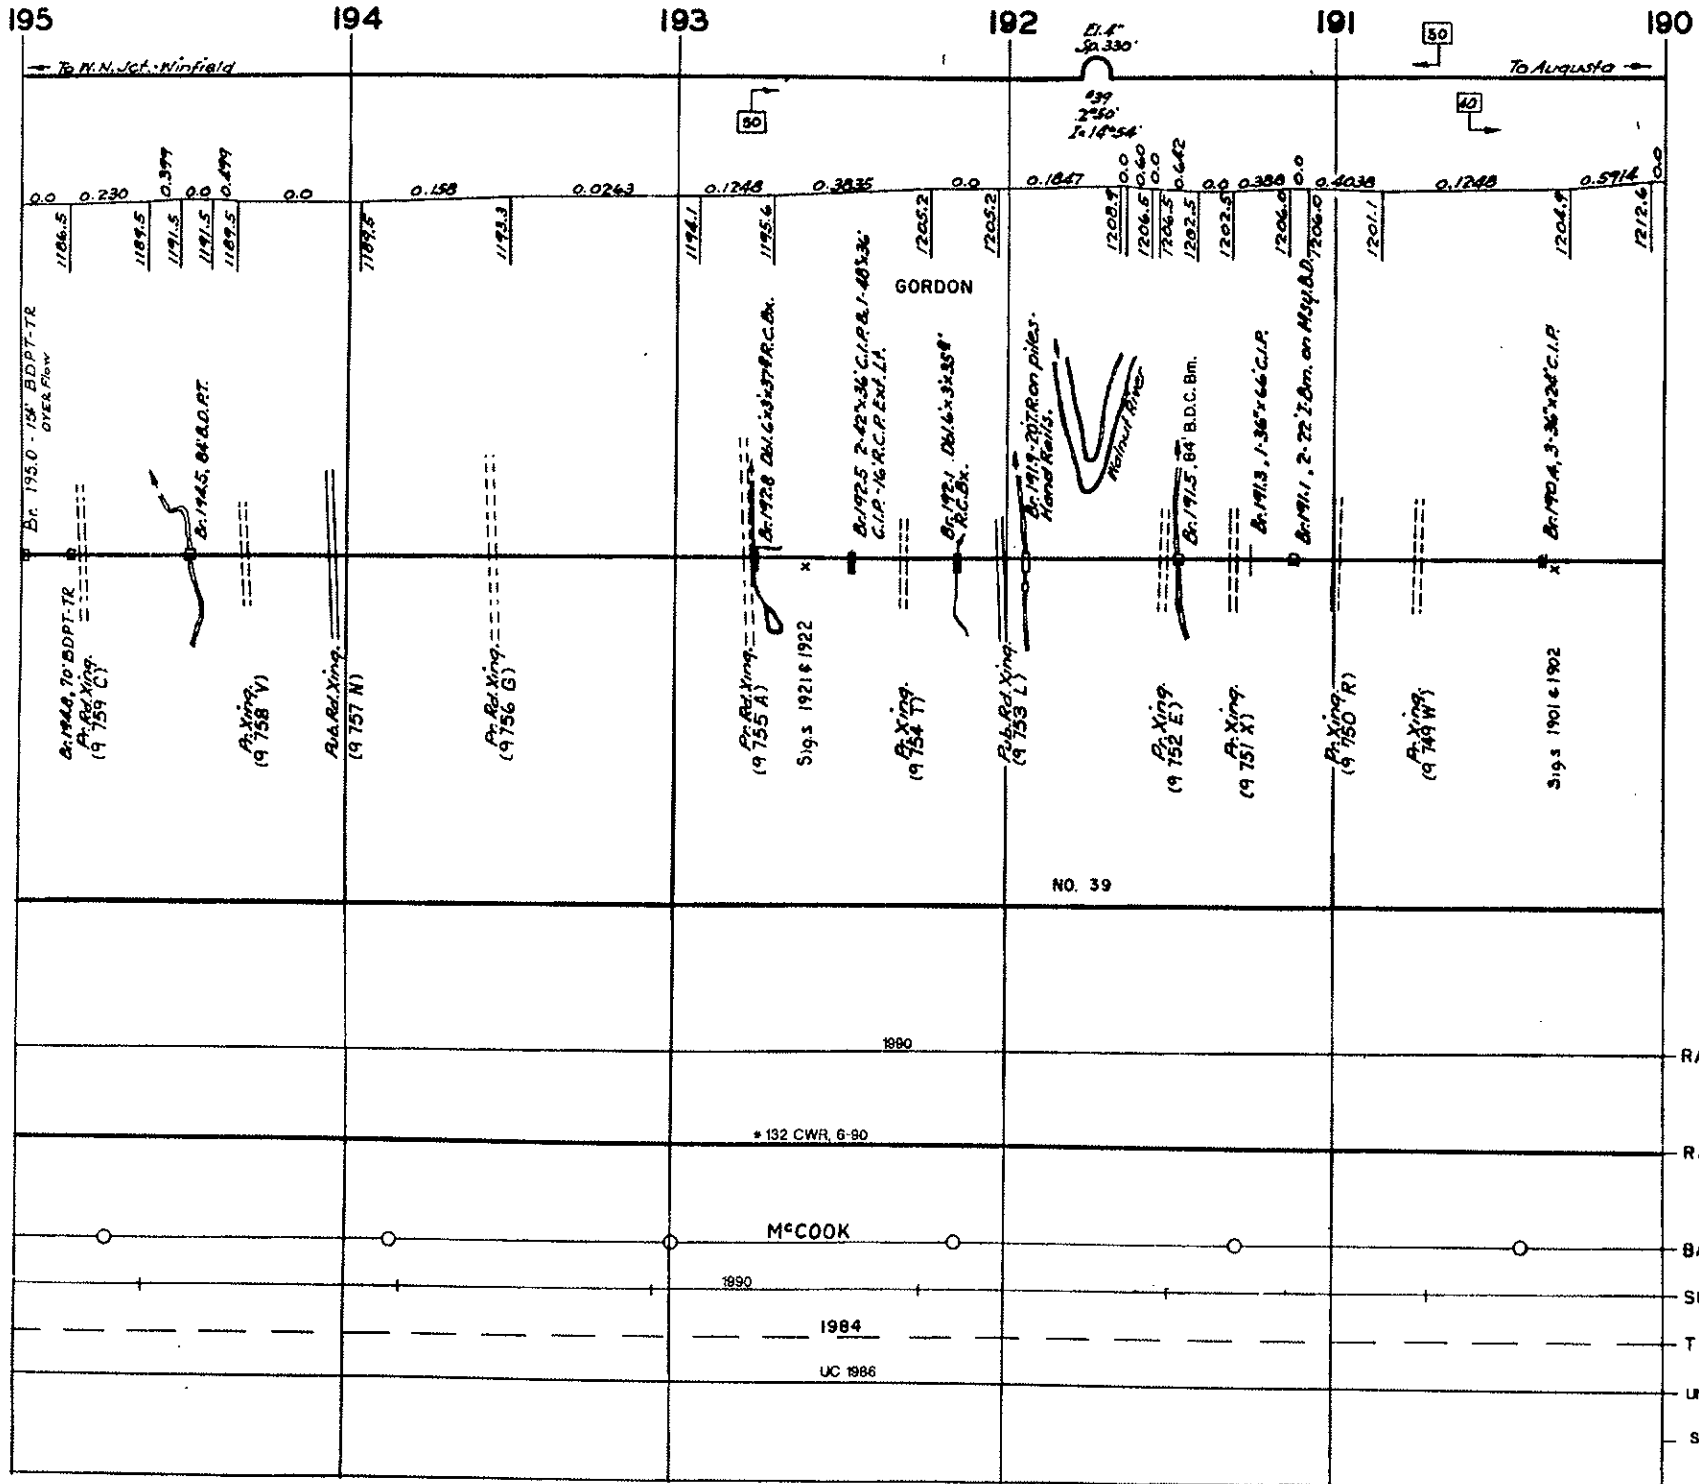

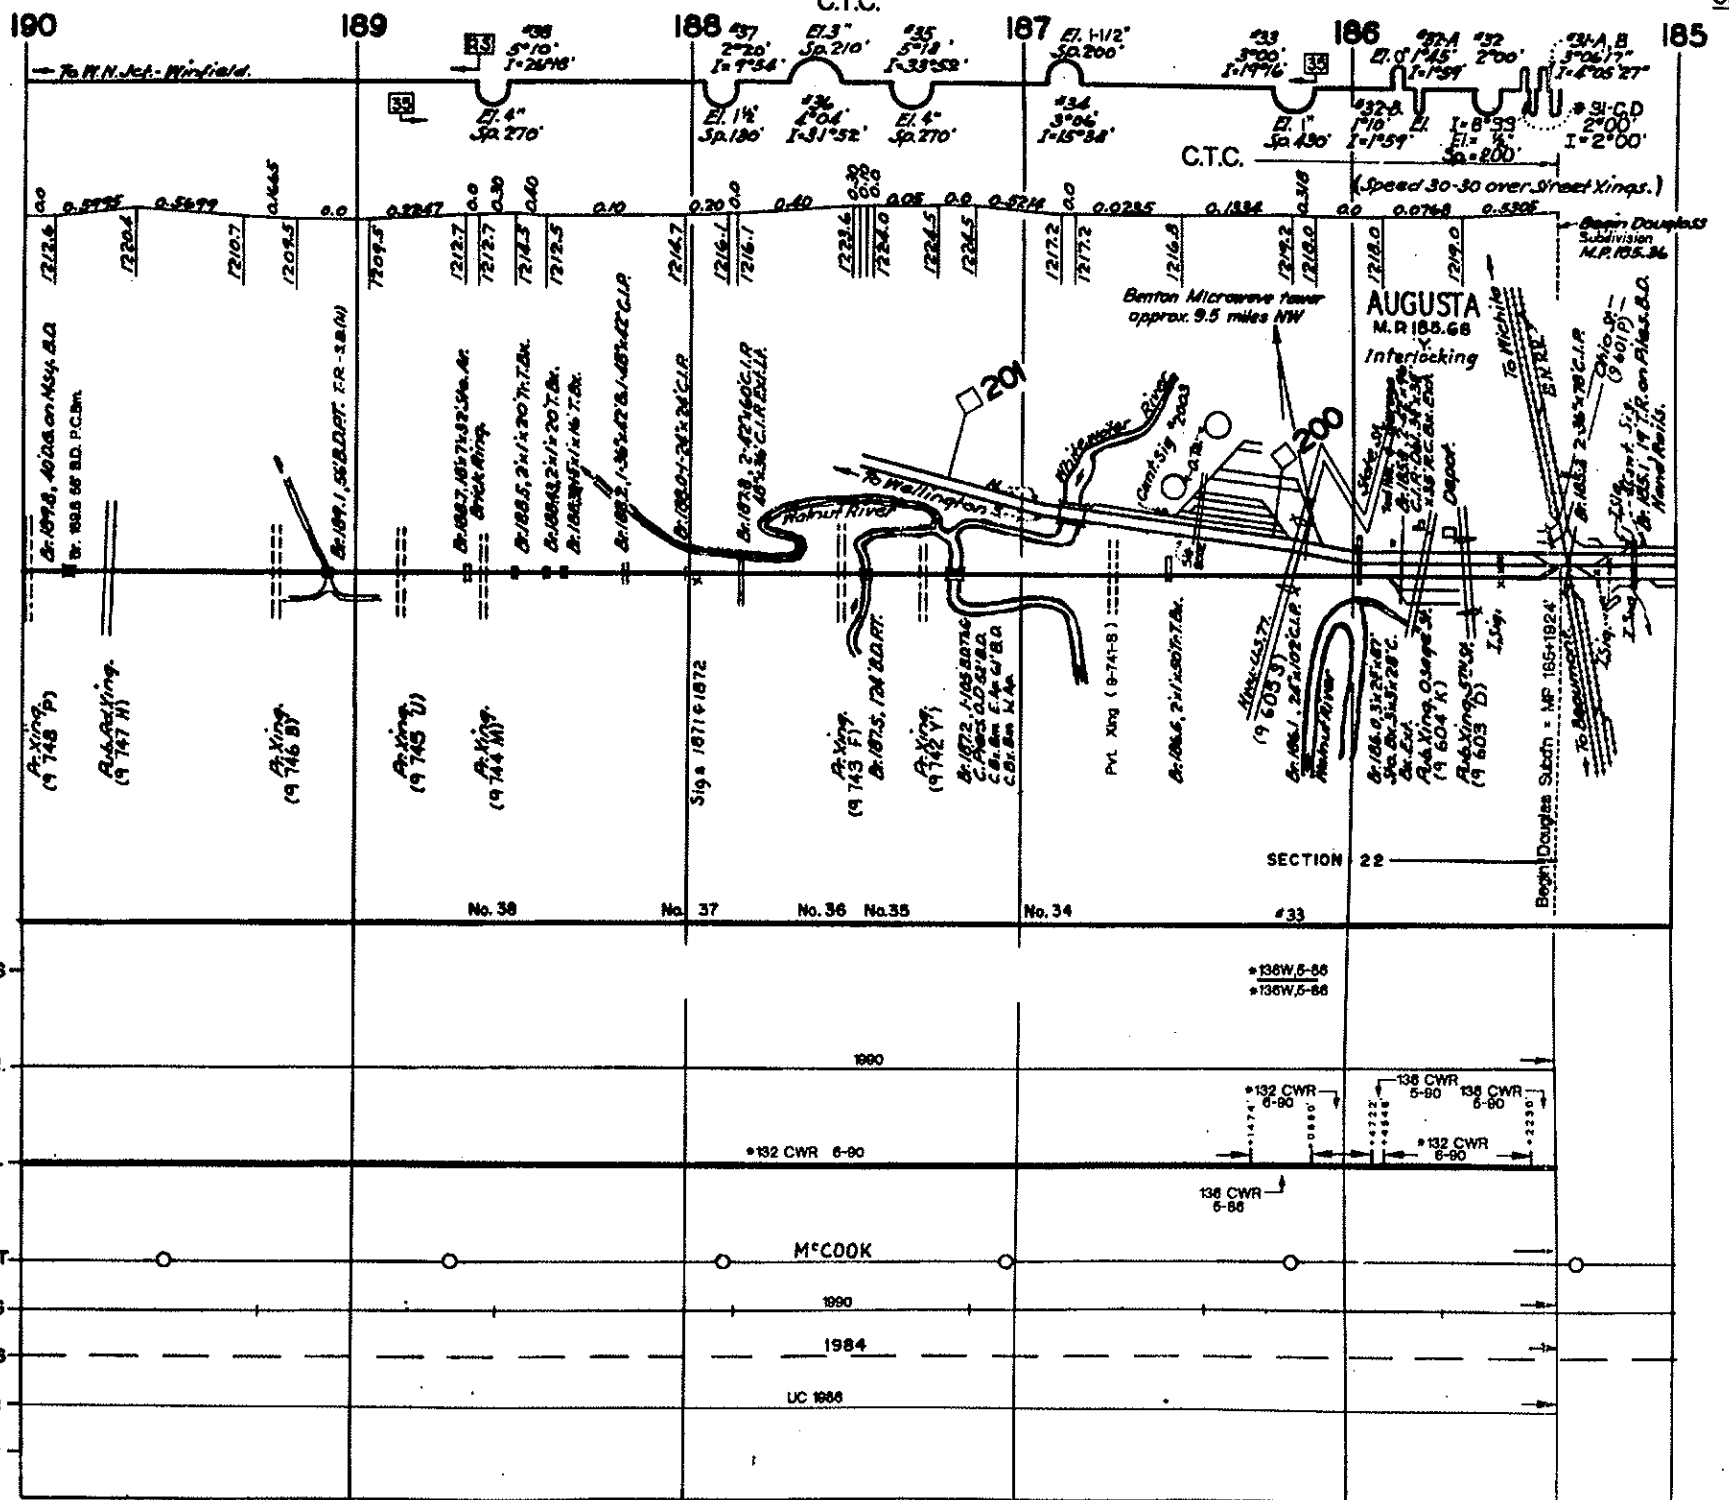

REVISED 8-90

Douglass Subdivision

Augusta (M.P. 185.4) to W.N. Jct. (M.P. 215.9)