



REVISED FEB. 1992


ESCONDIDO SUBDIVISION

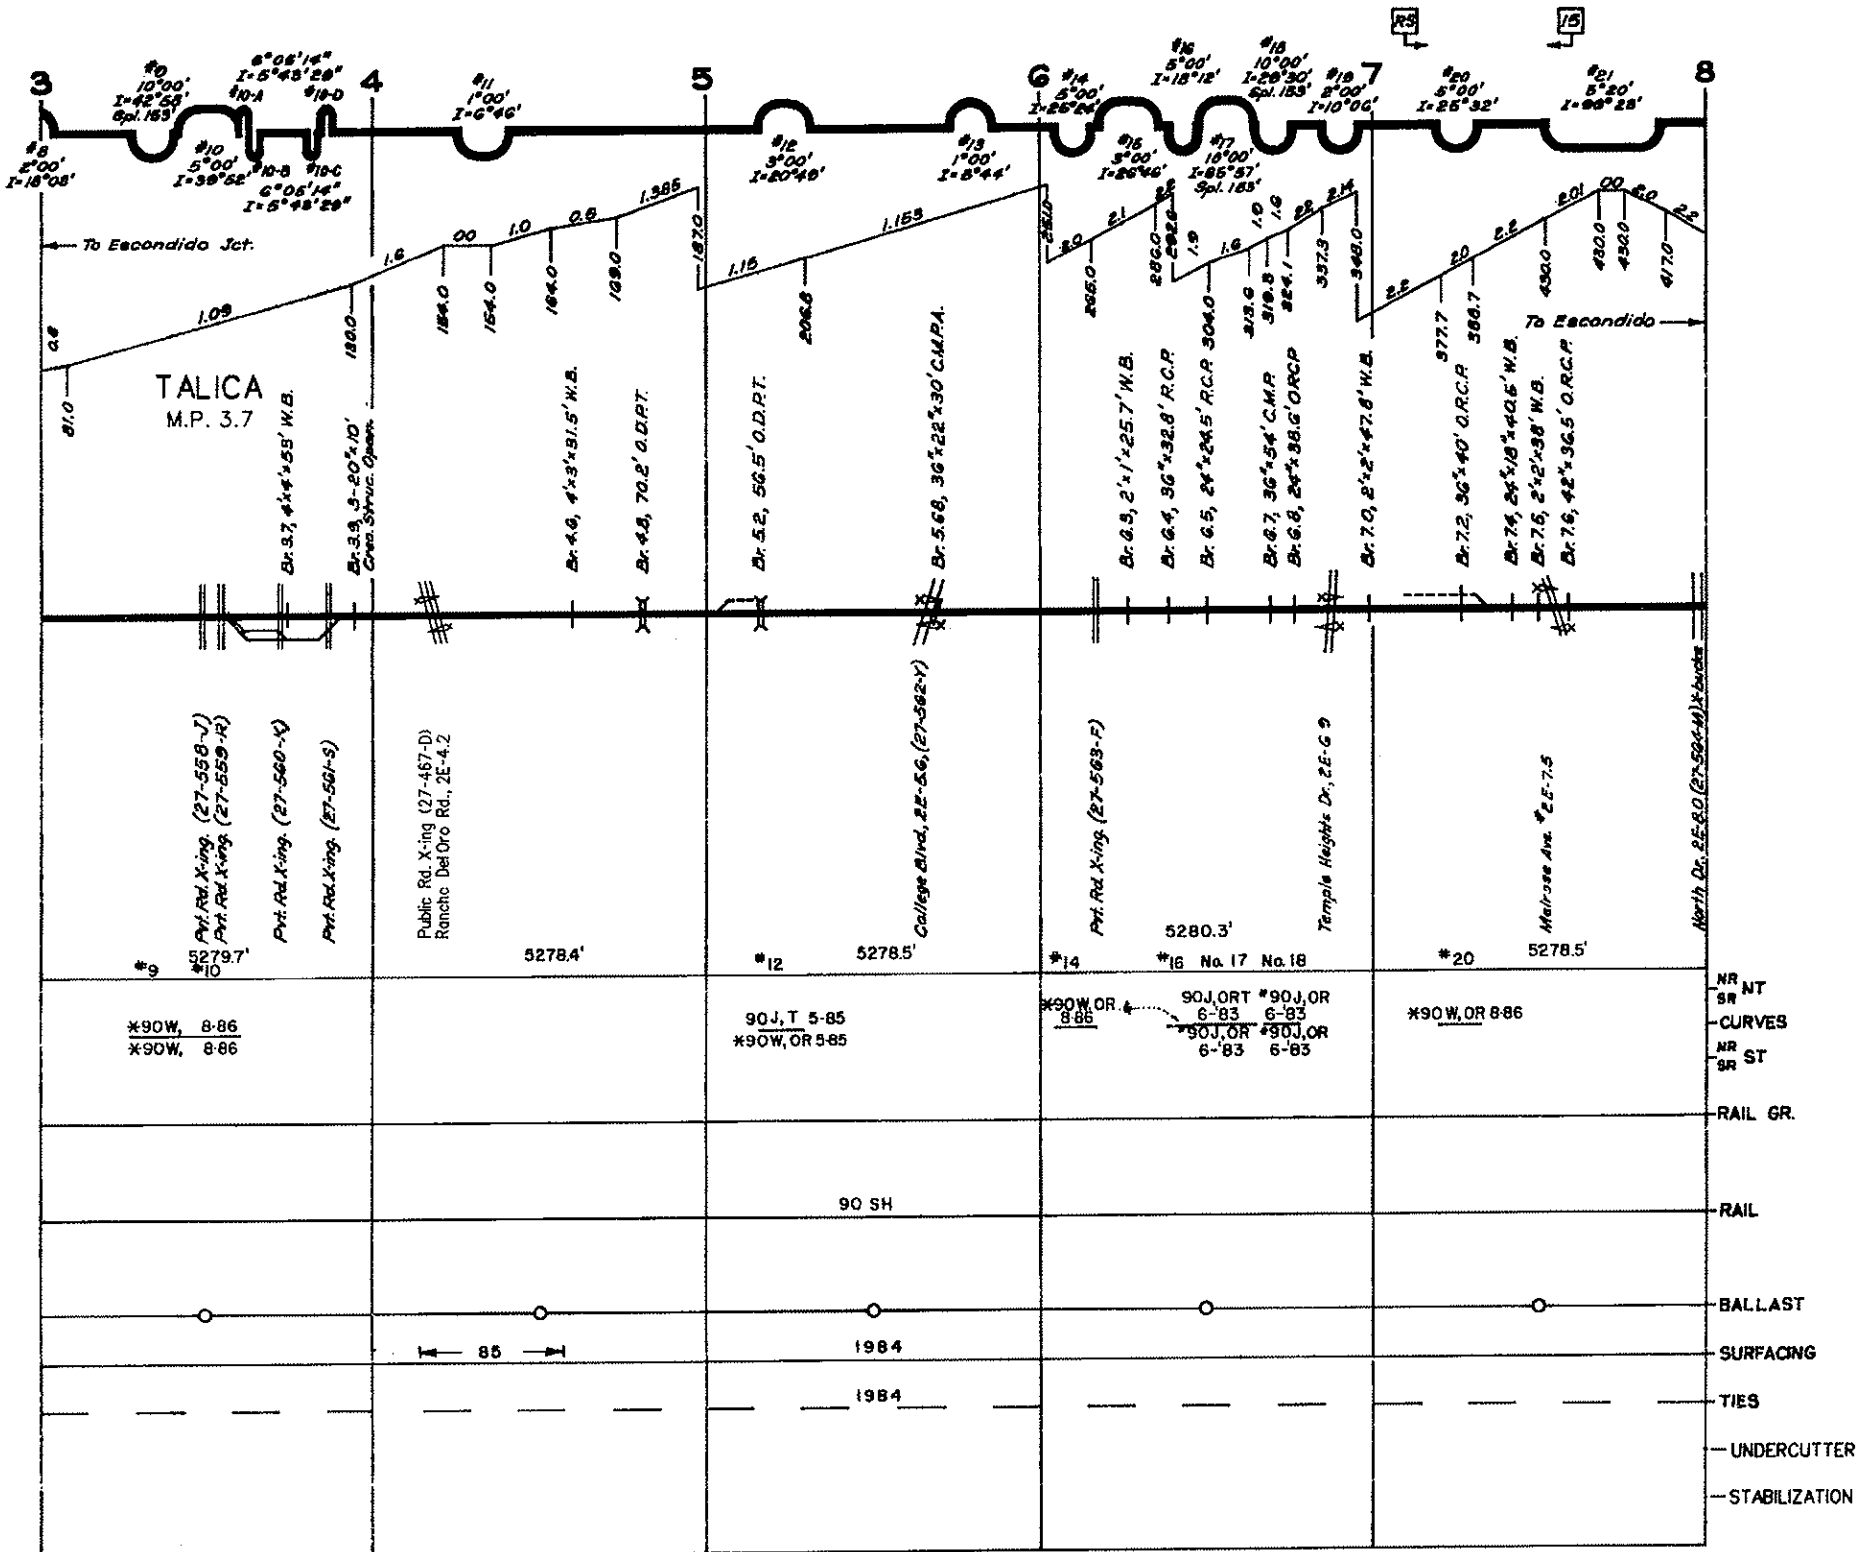


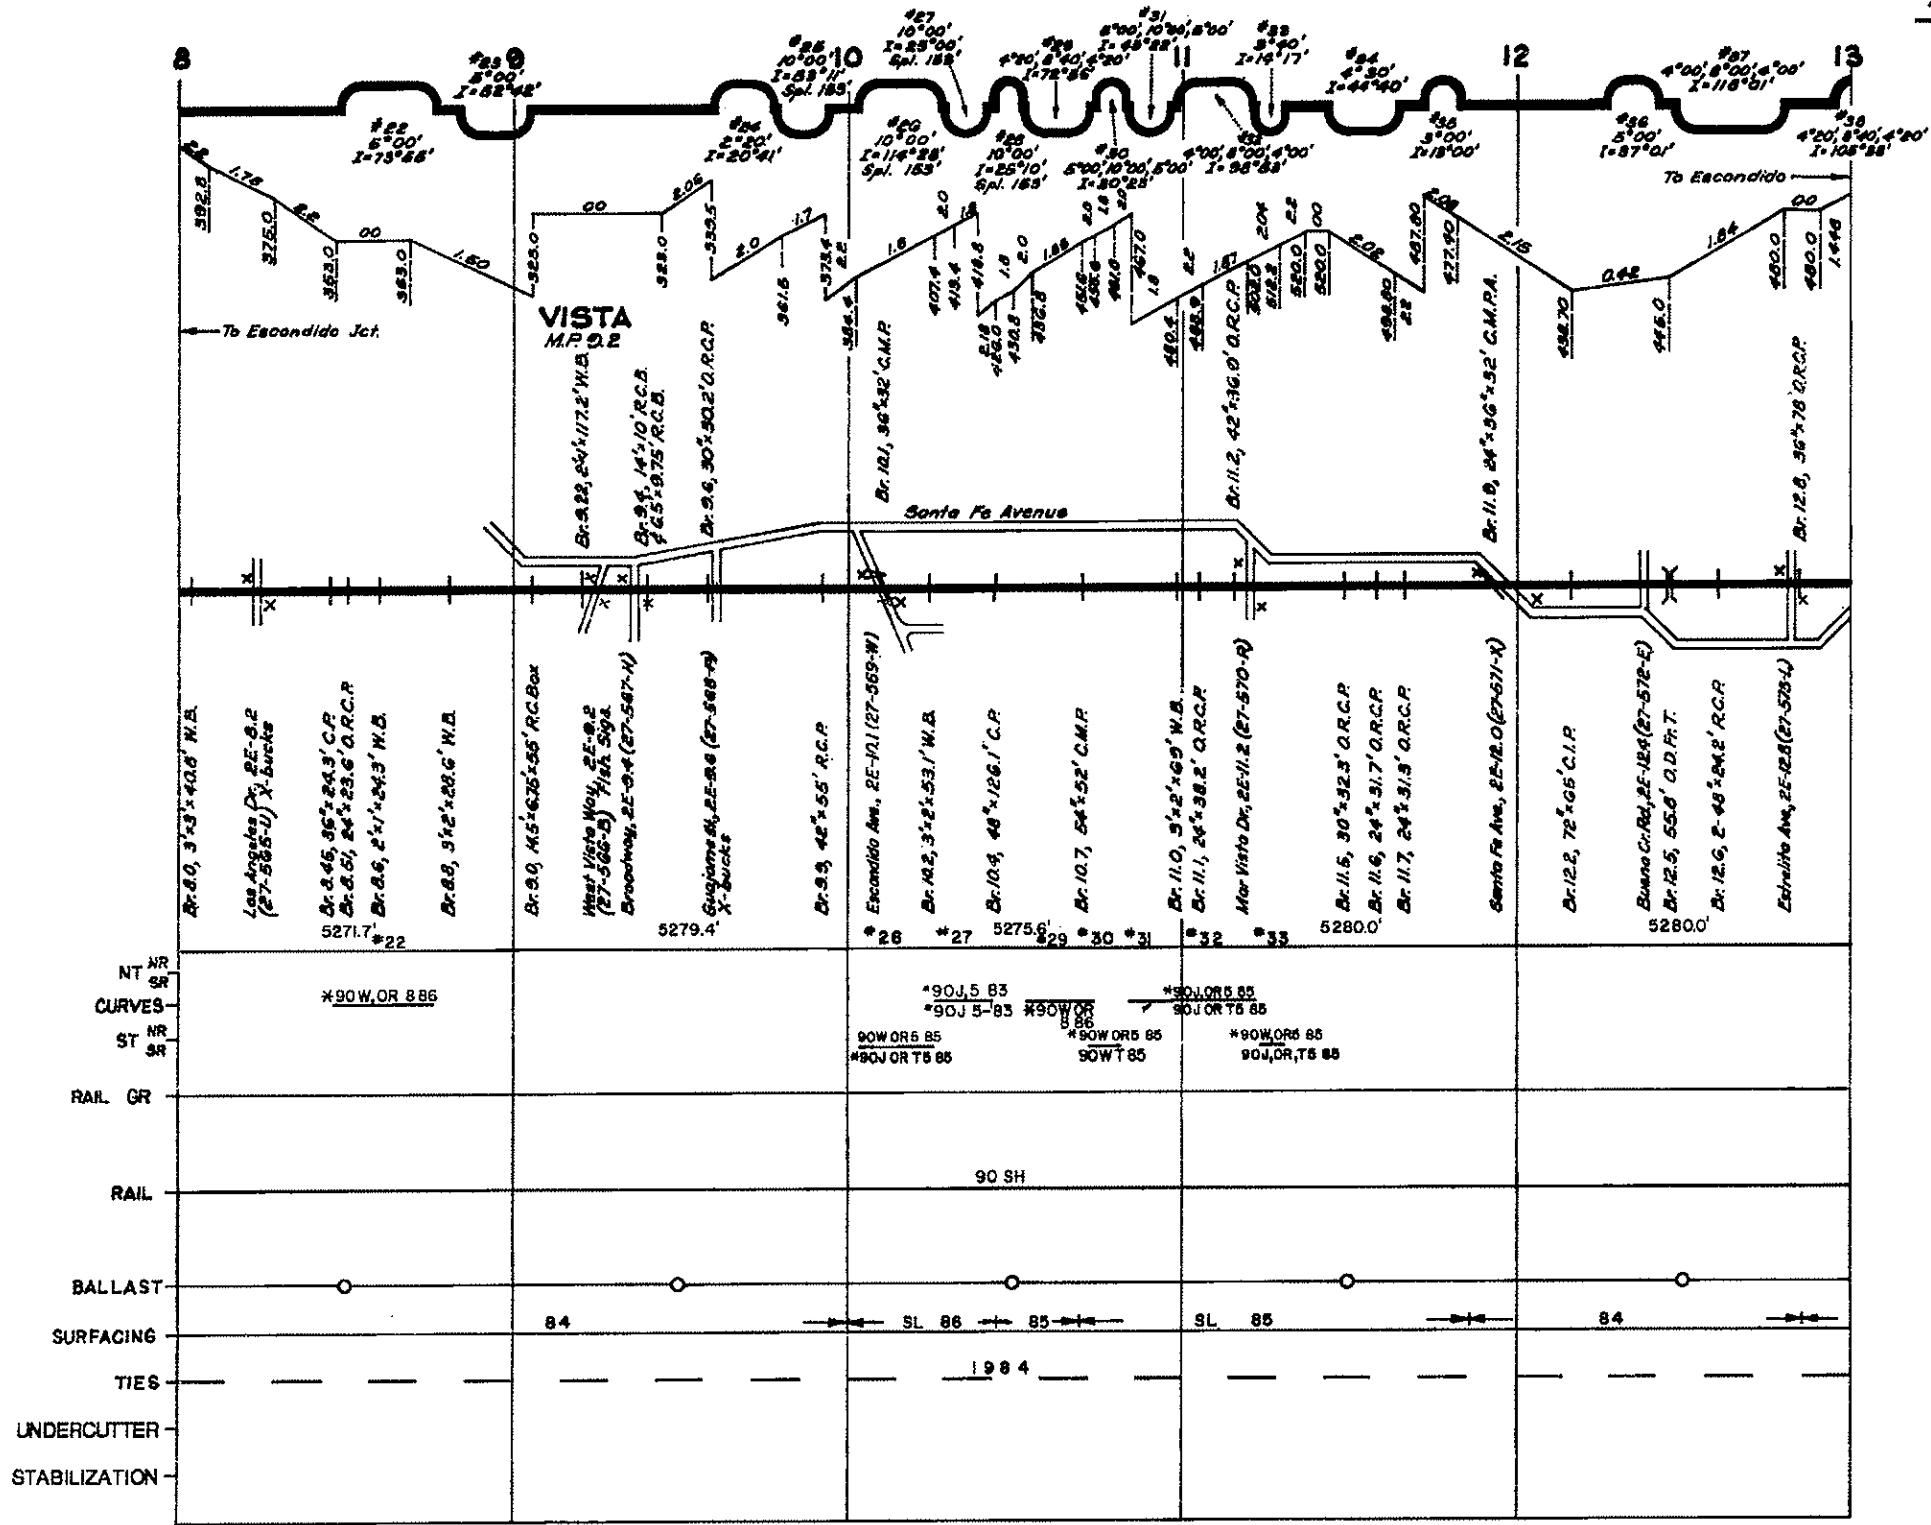

REVISED FEB. 1992

ESCONDIDO SUBDIVISION

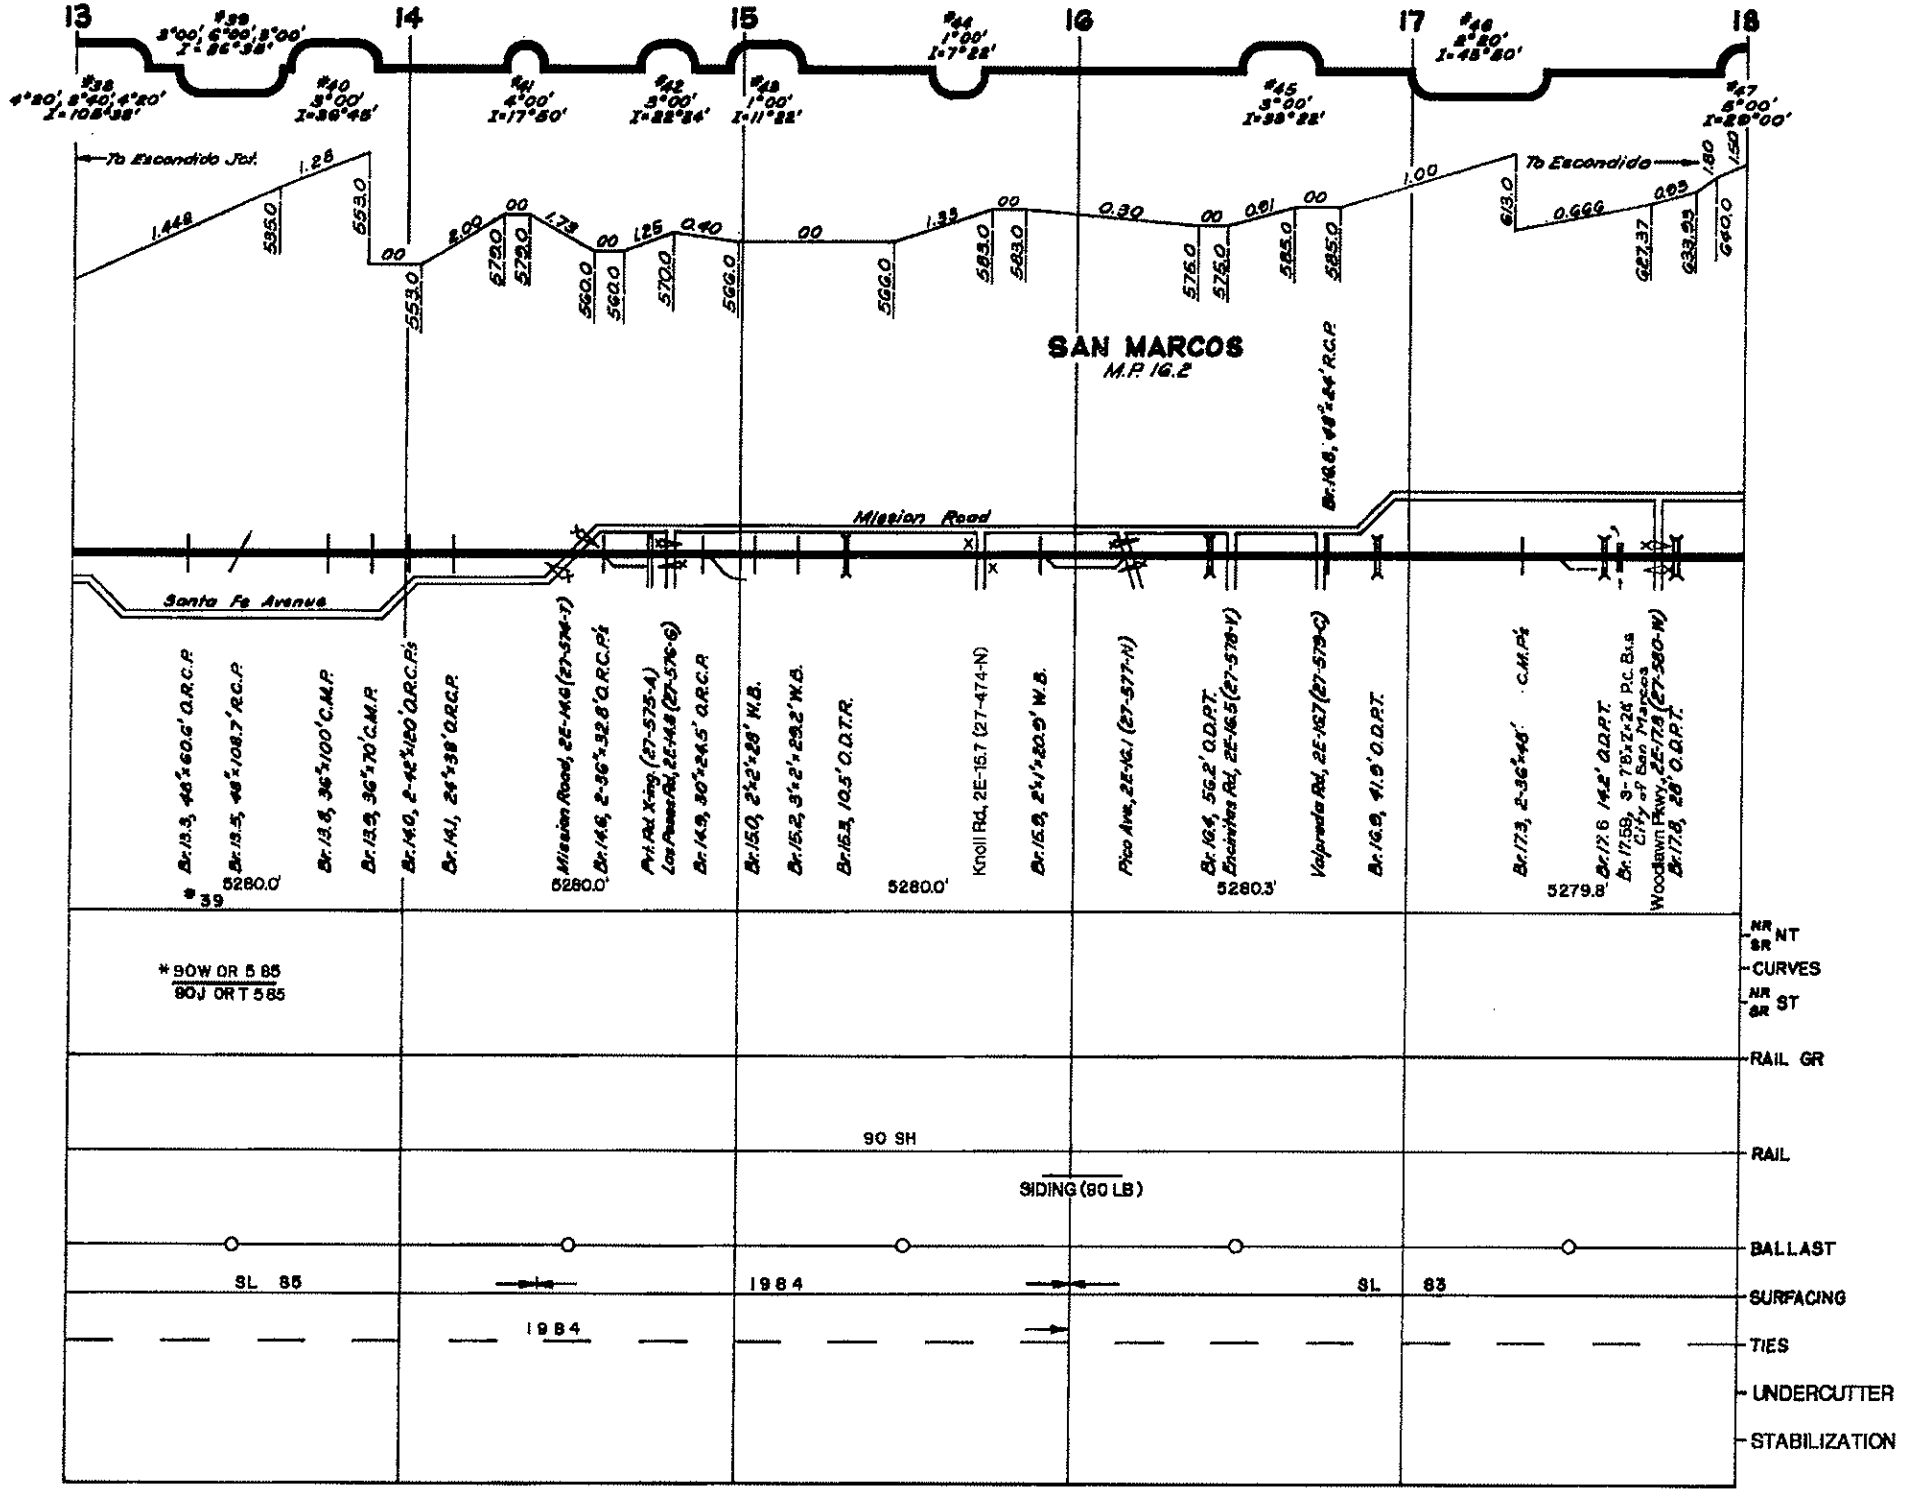

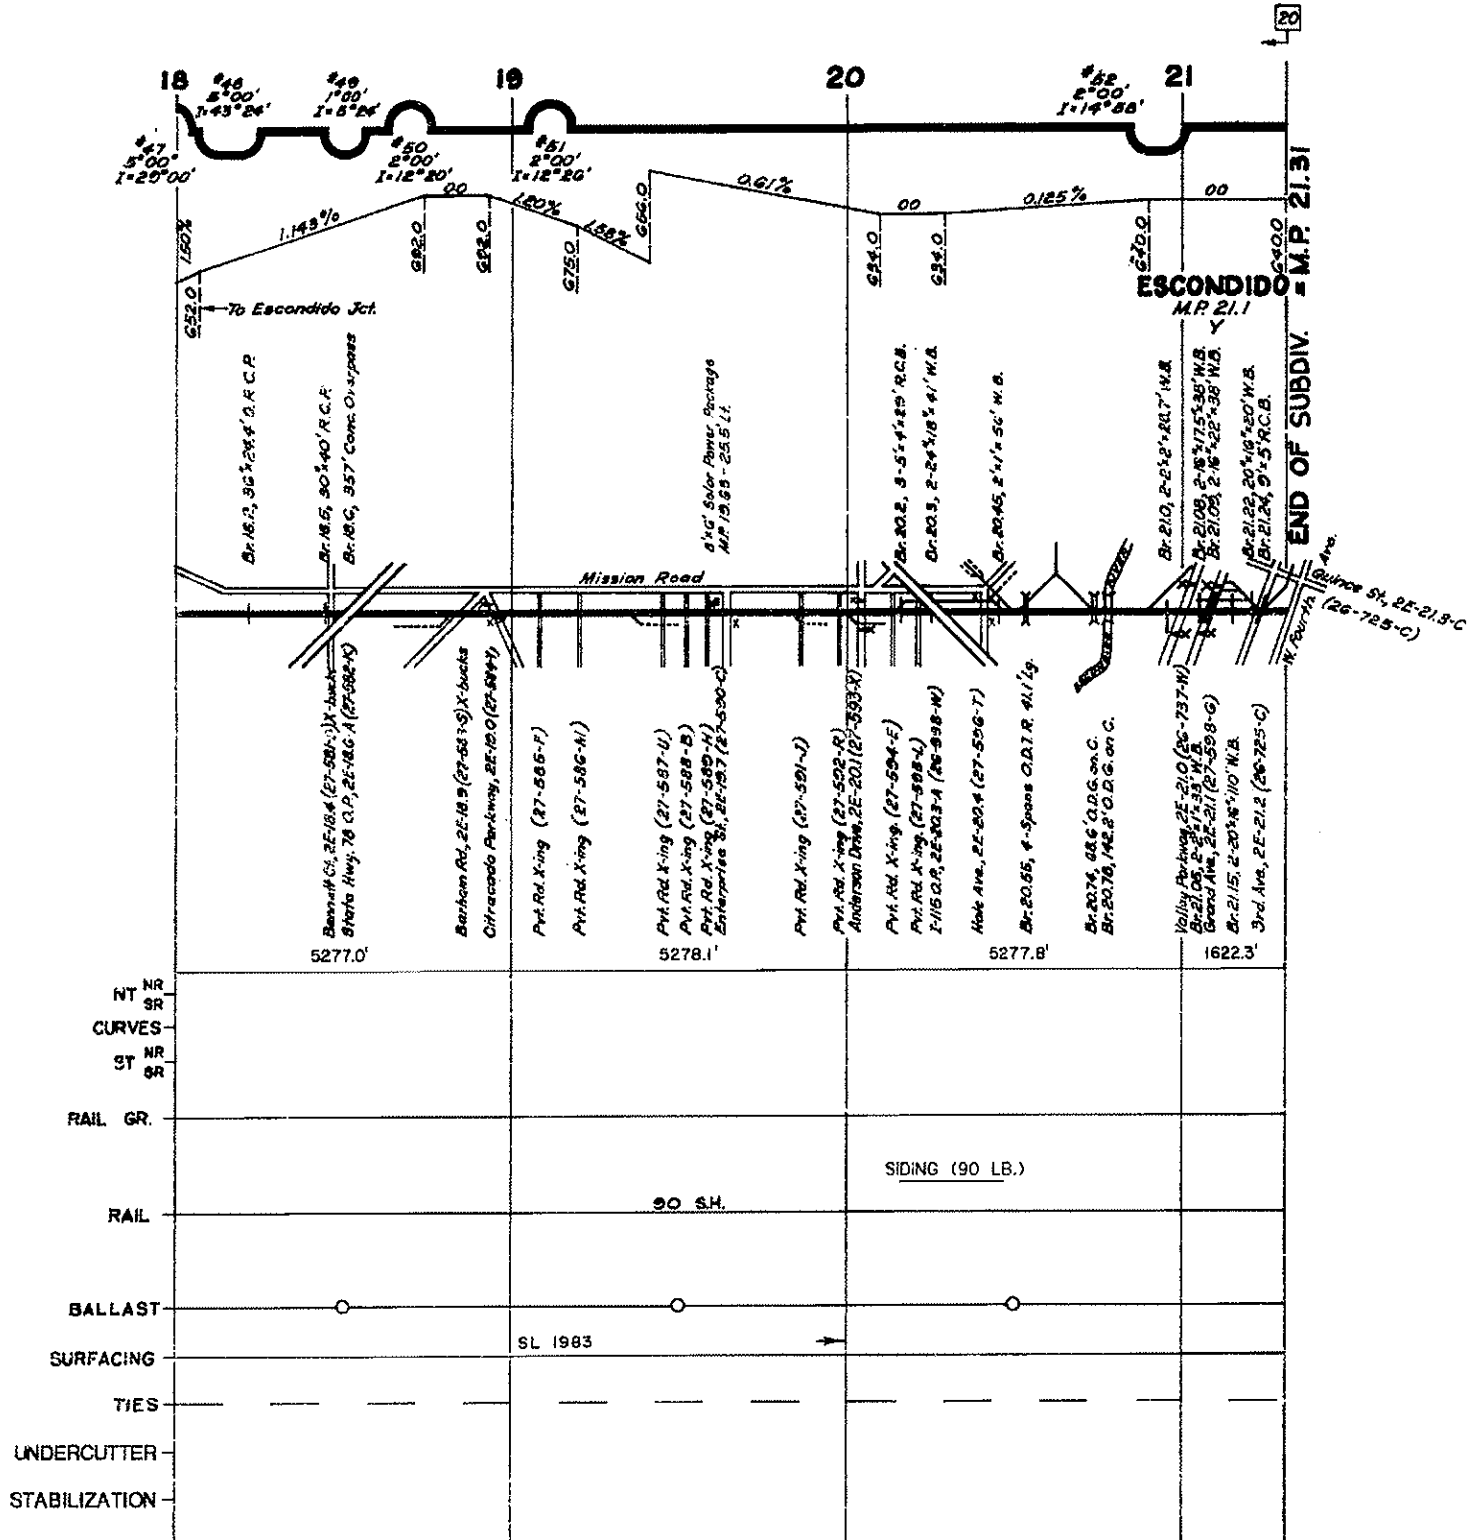

REVISED FEB. 1992

ESCONDIDO SUBDIVISION

Escondido Subdivision

Escondido (M.P. 21.3) to Escondido Jct. (M.P. 0.0)