

CALWA

M. P. 994.9
C-R-T-Y

S. P. CROSSING

M. P. 994.3

To Fresno


To Bakersfield


Working Yard Capacity
 Longest Track 102 Cars.
 Shortest Track 16 Cars.
 Total Car Capacity 1736 Cars.

Capacity
 Cars.

Note - Not to scale.


CALWA YARD CALWA, CALIF.

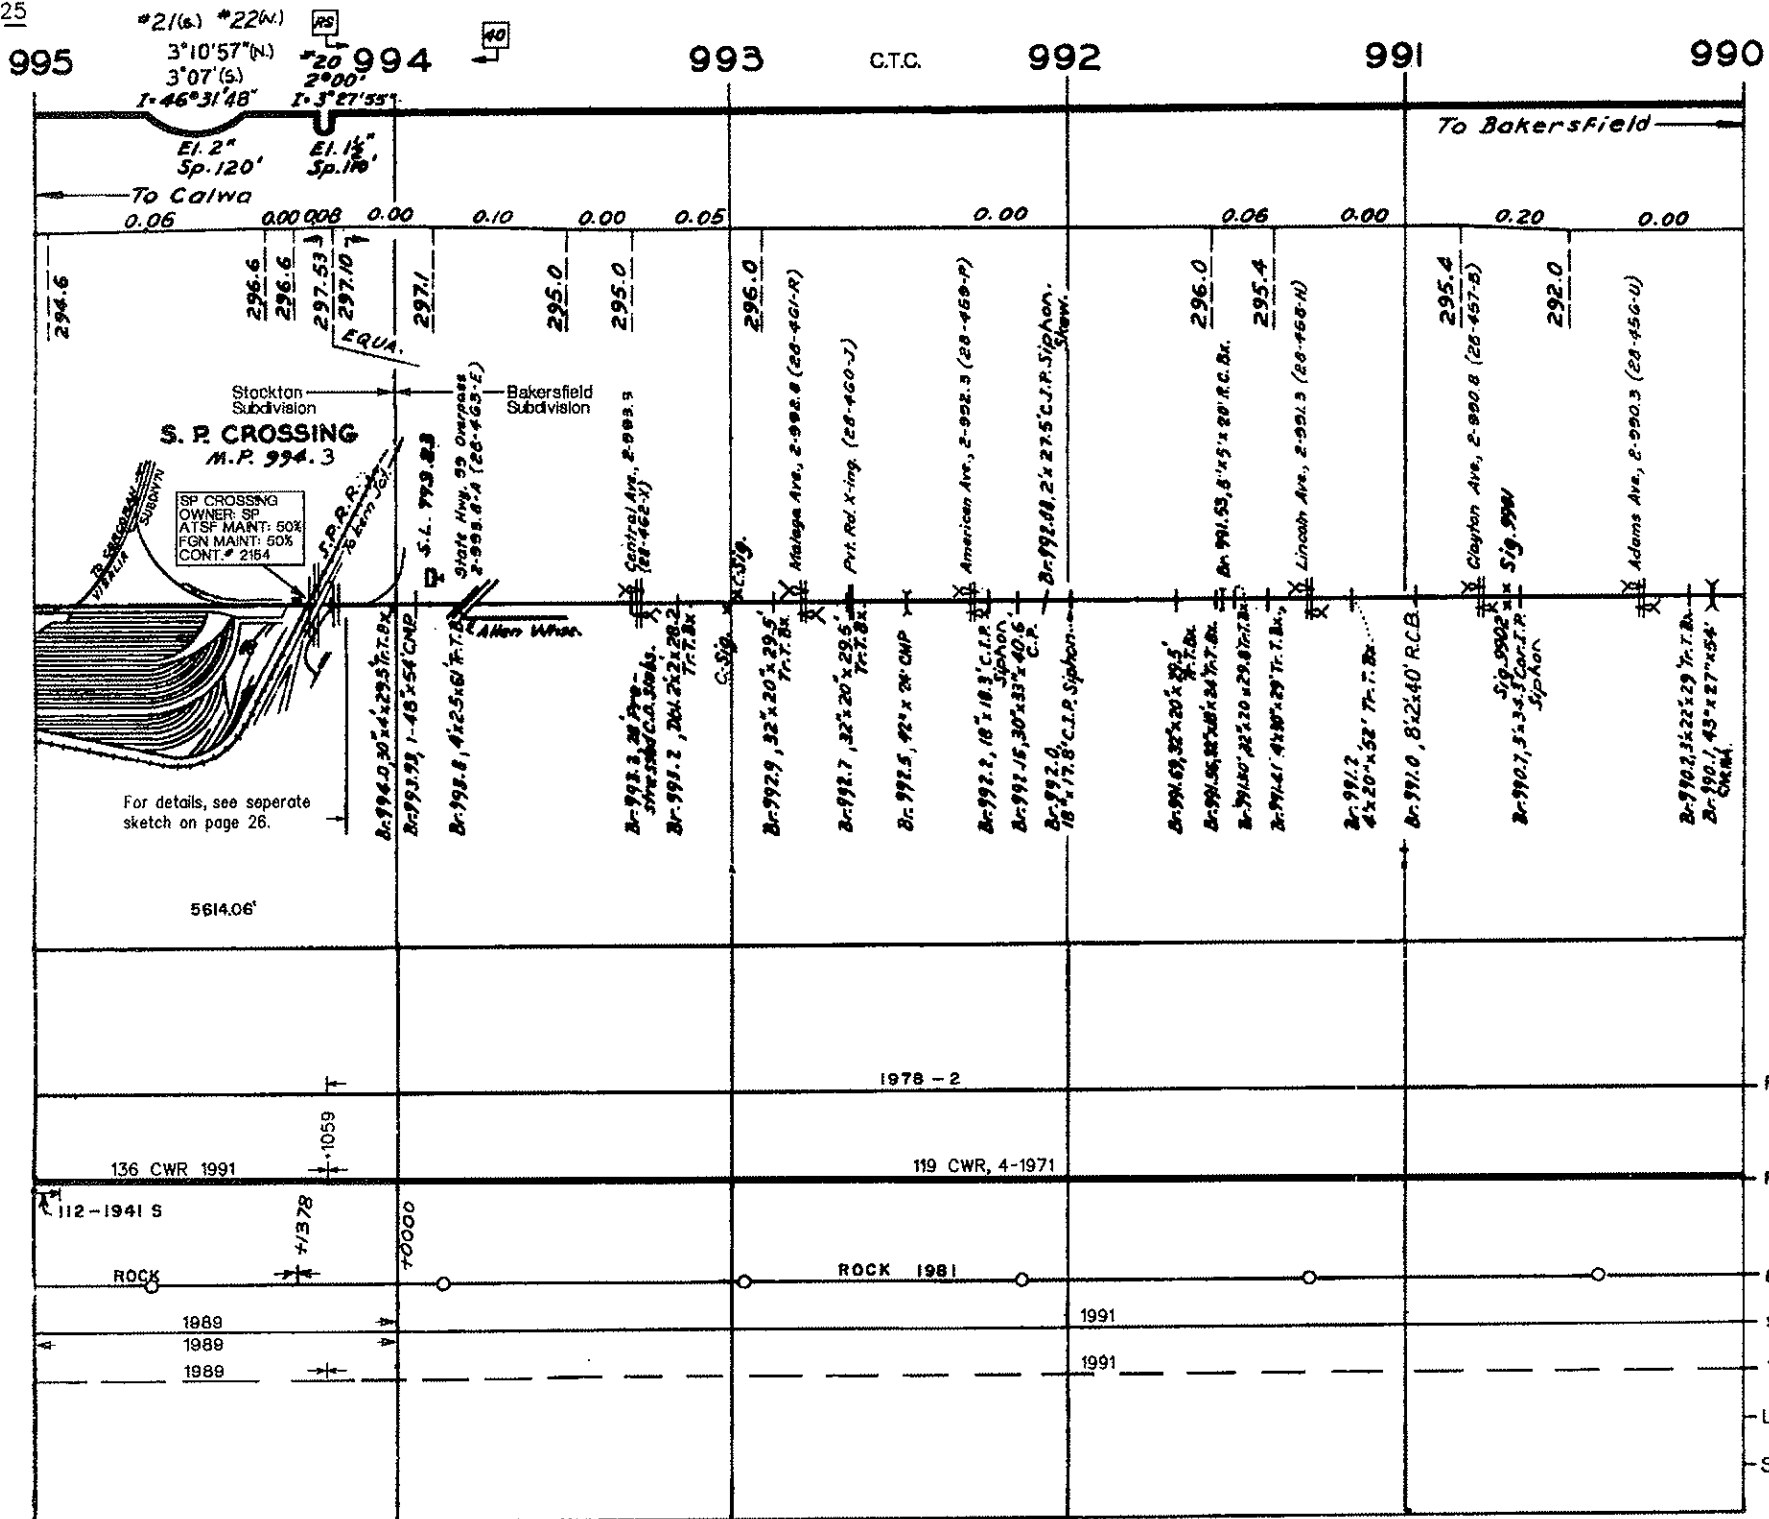


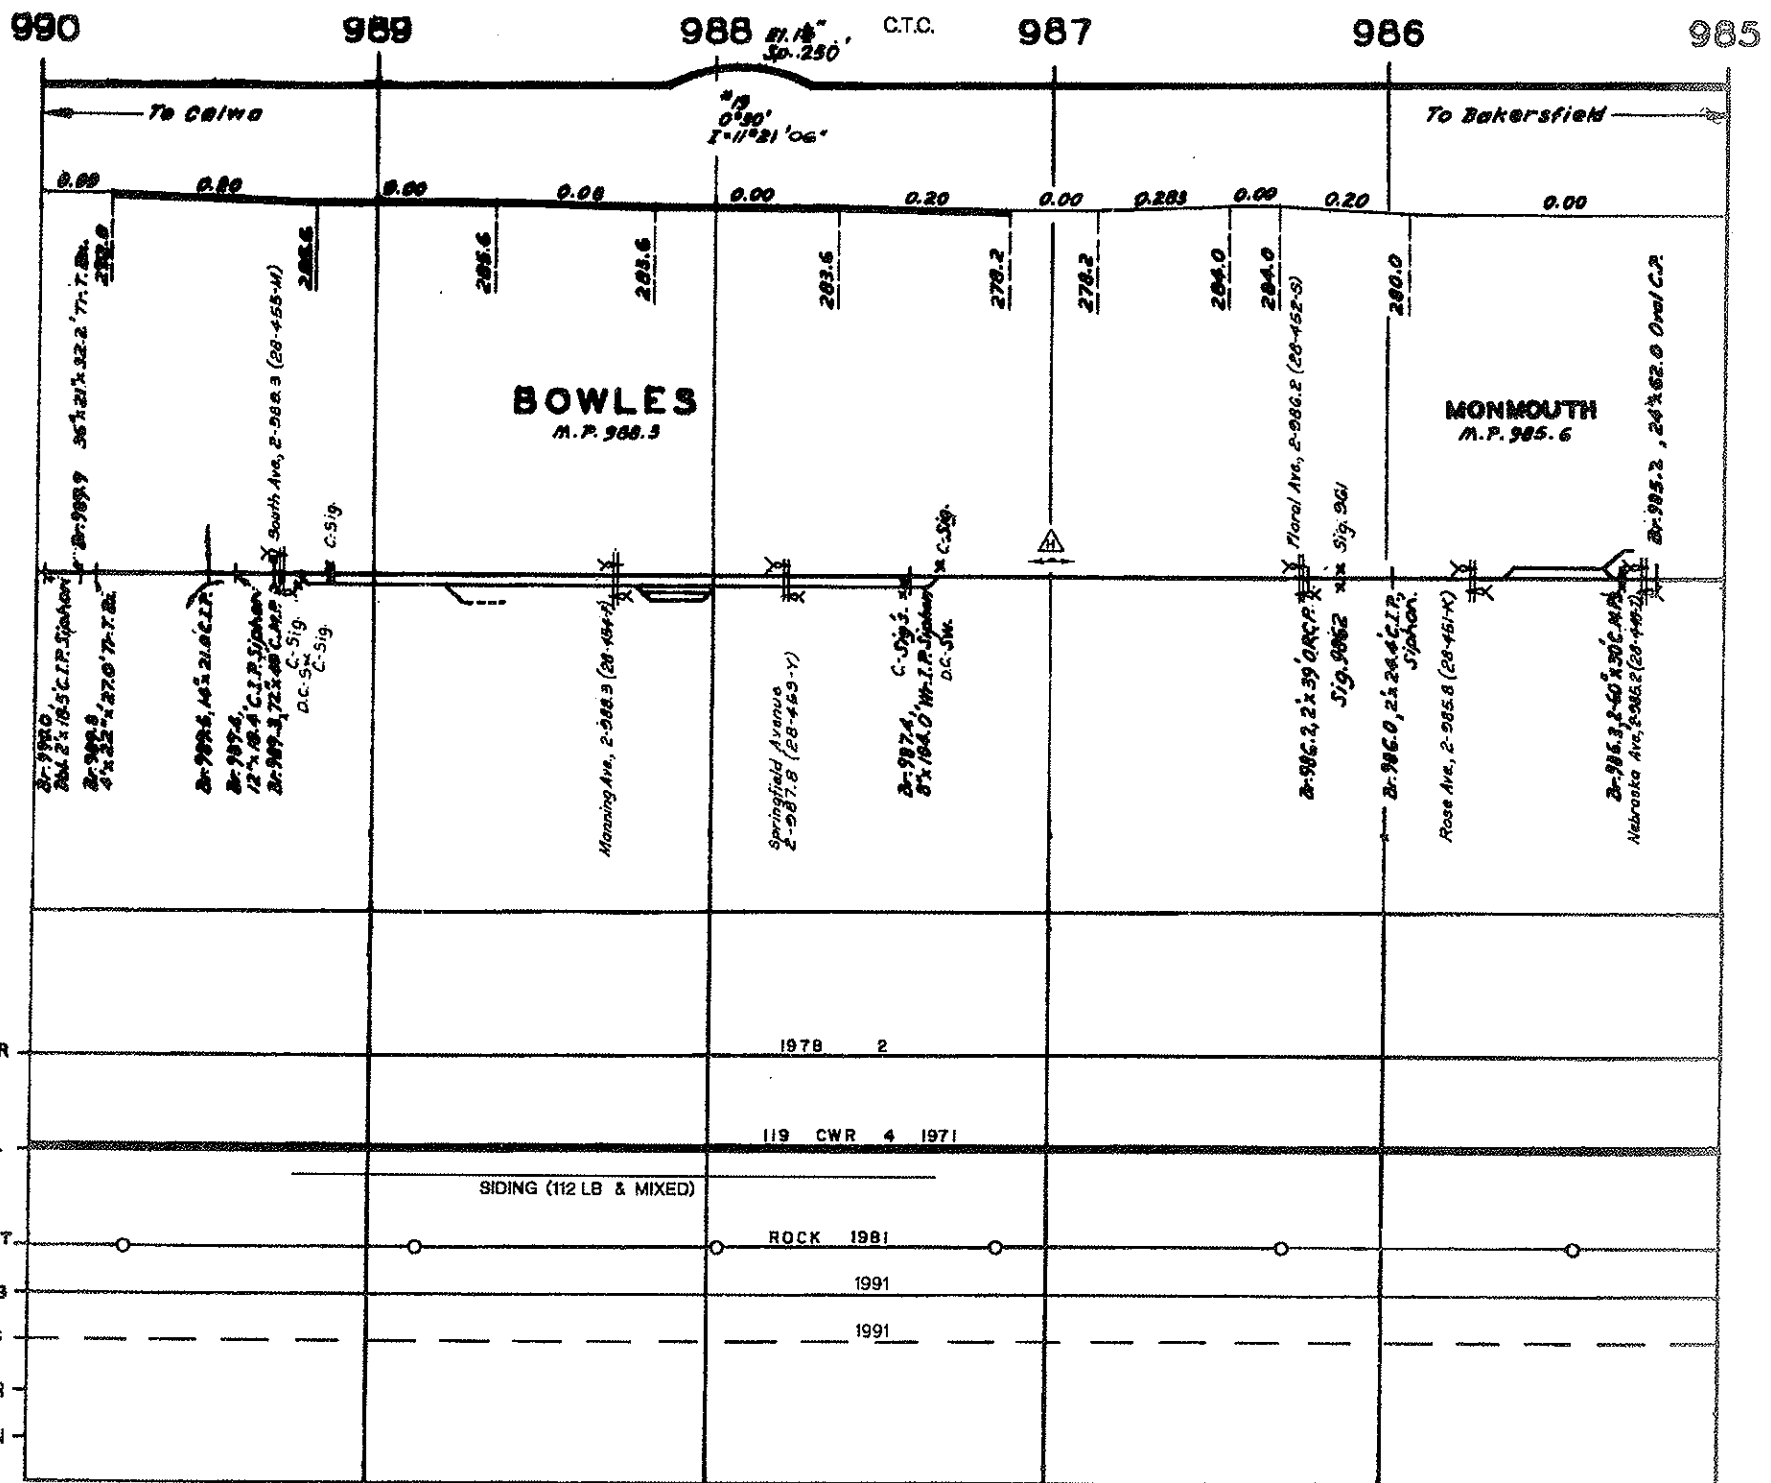

REVISED FEB. 1992


BAKERSFIELD SUBDIVISION

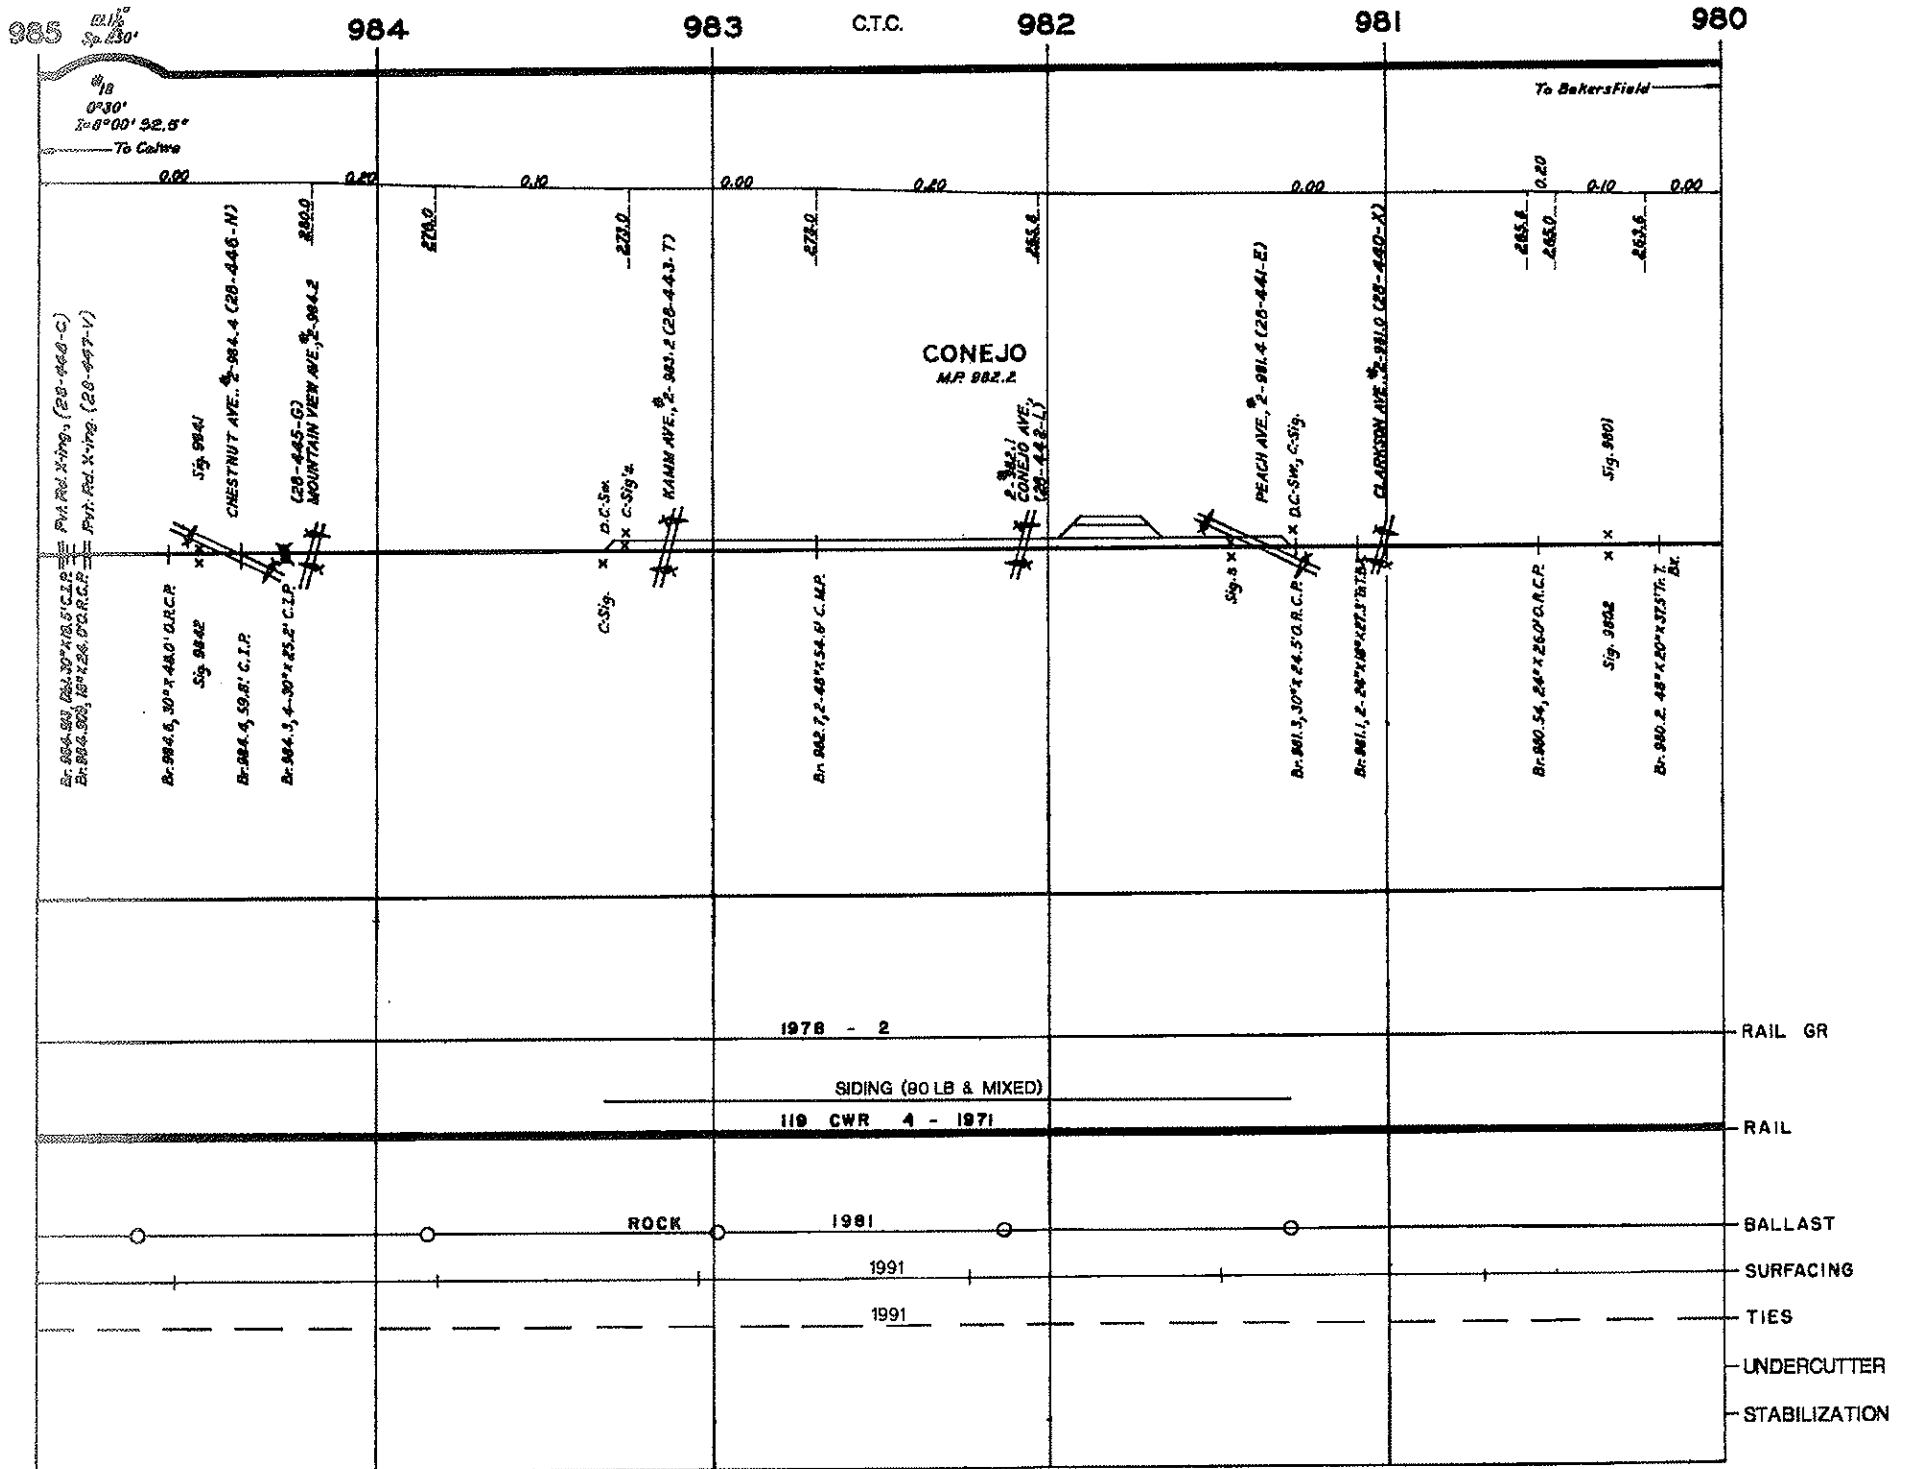

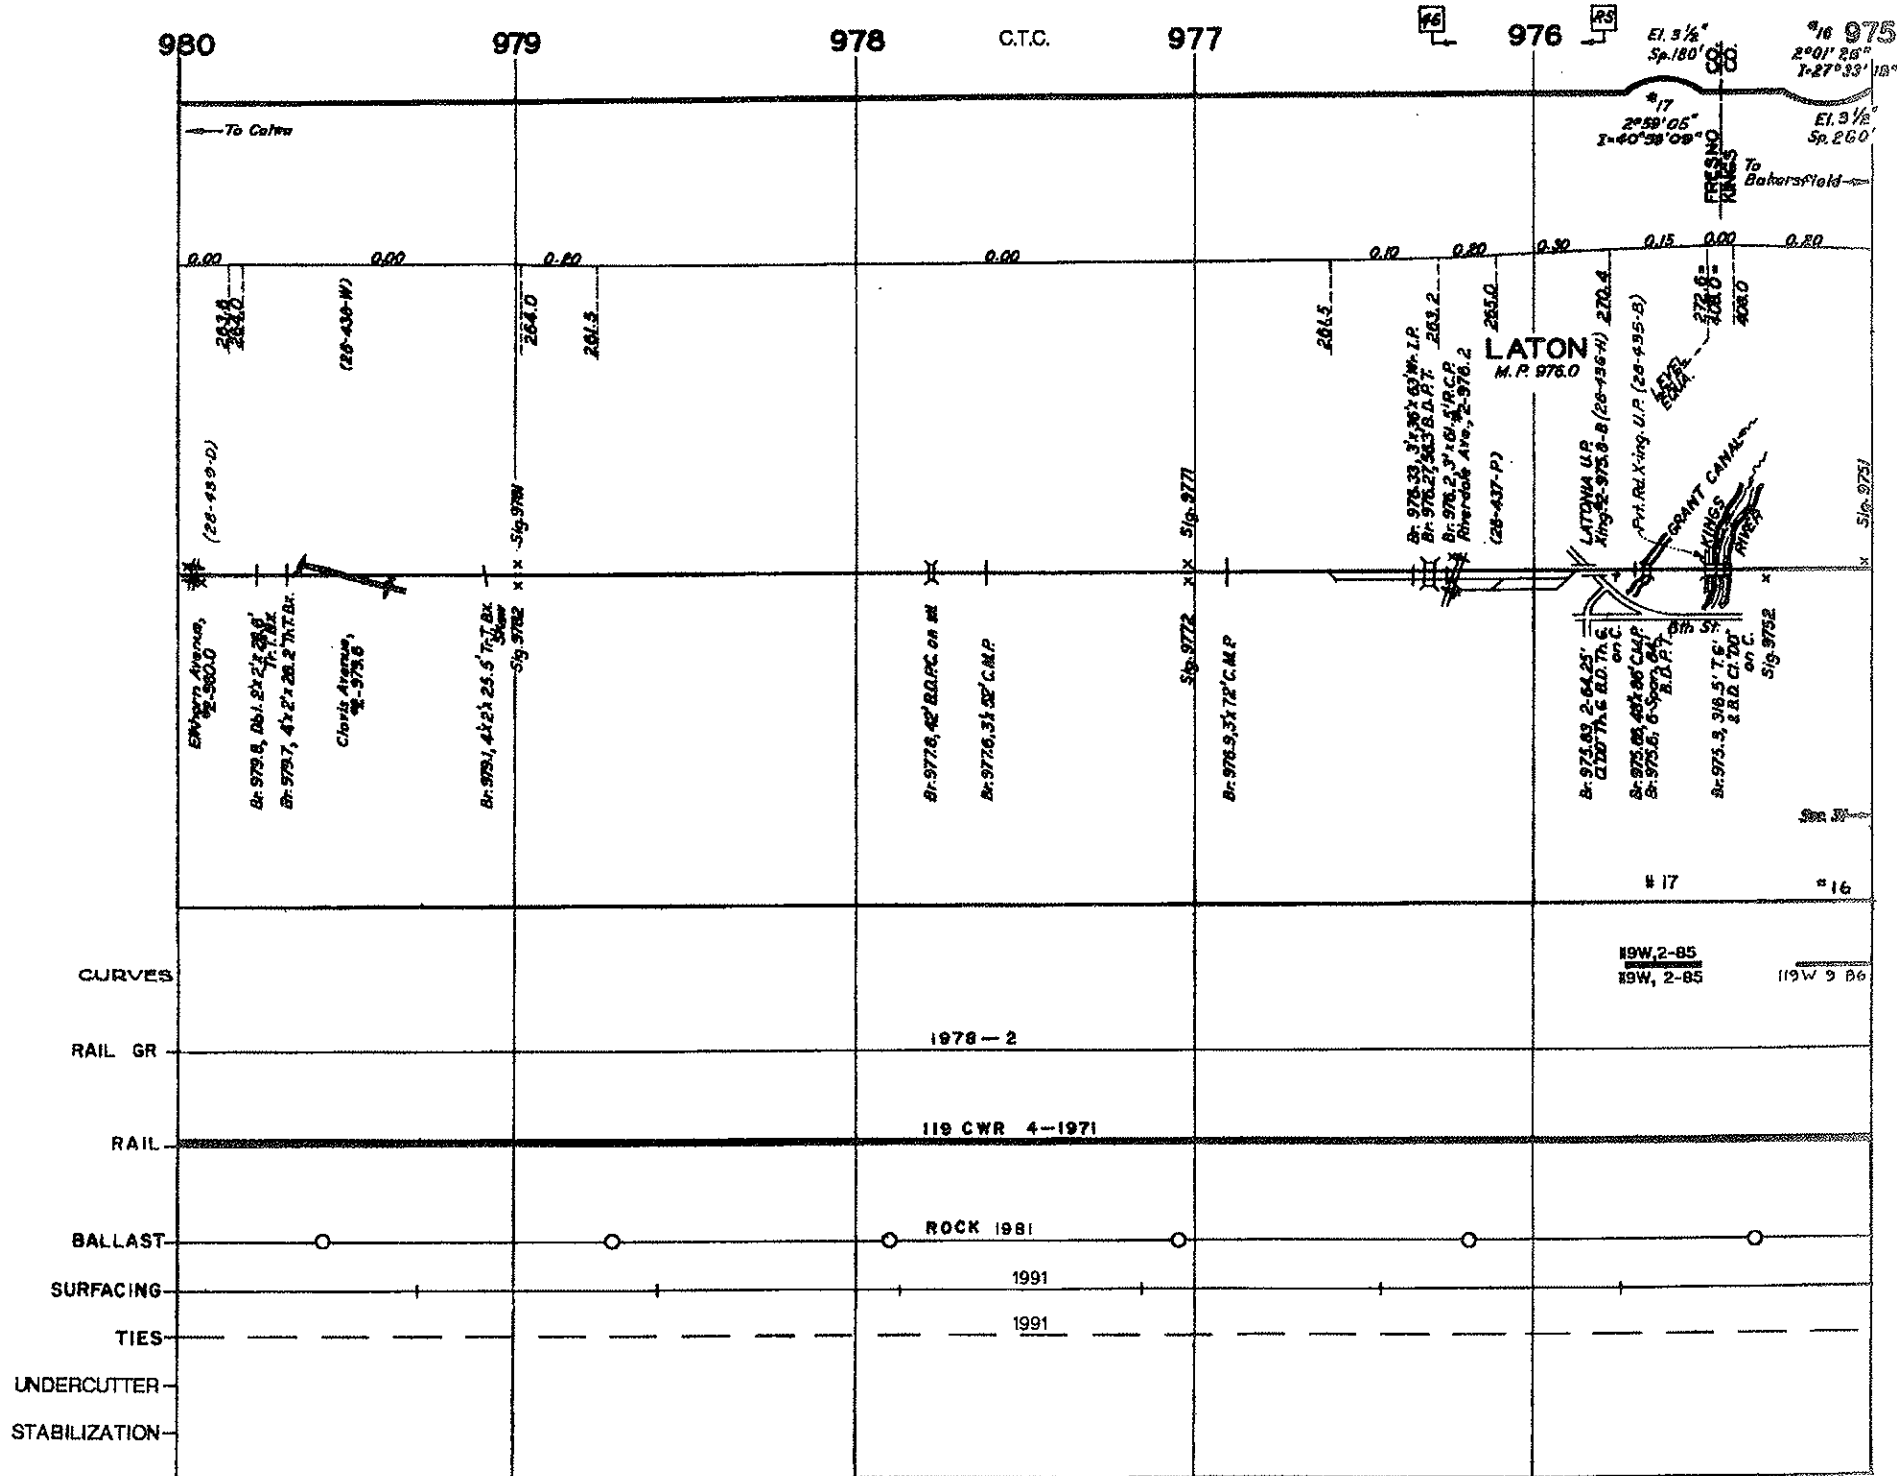

REVISED FEB. 1992

BAKERSFIELD SUBDIVISION

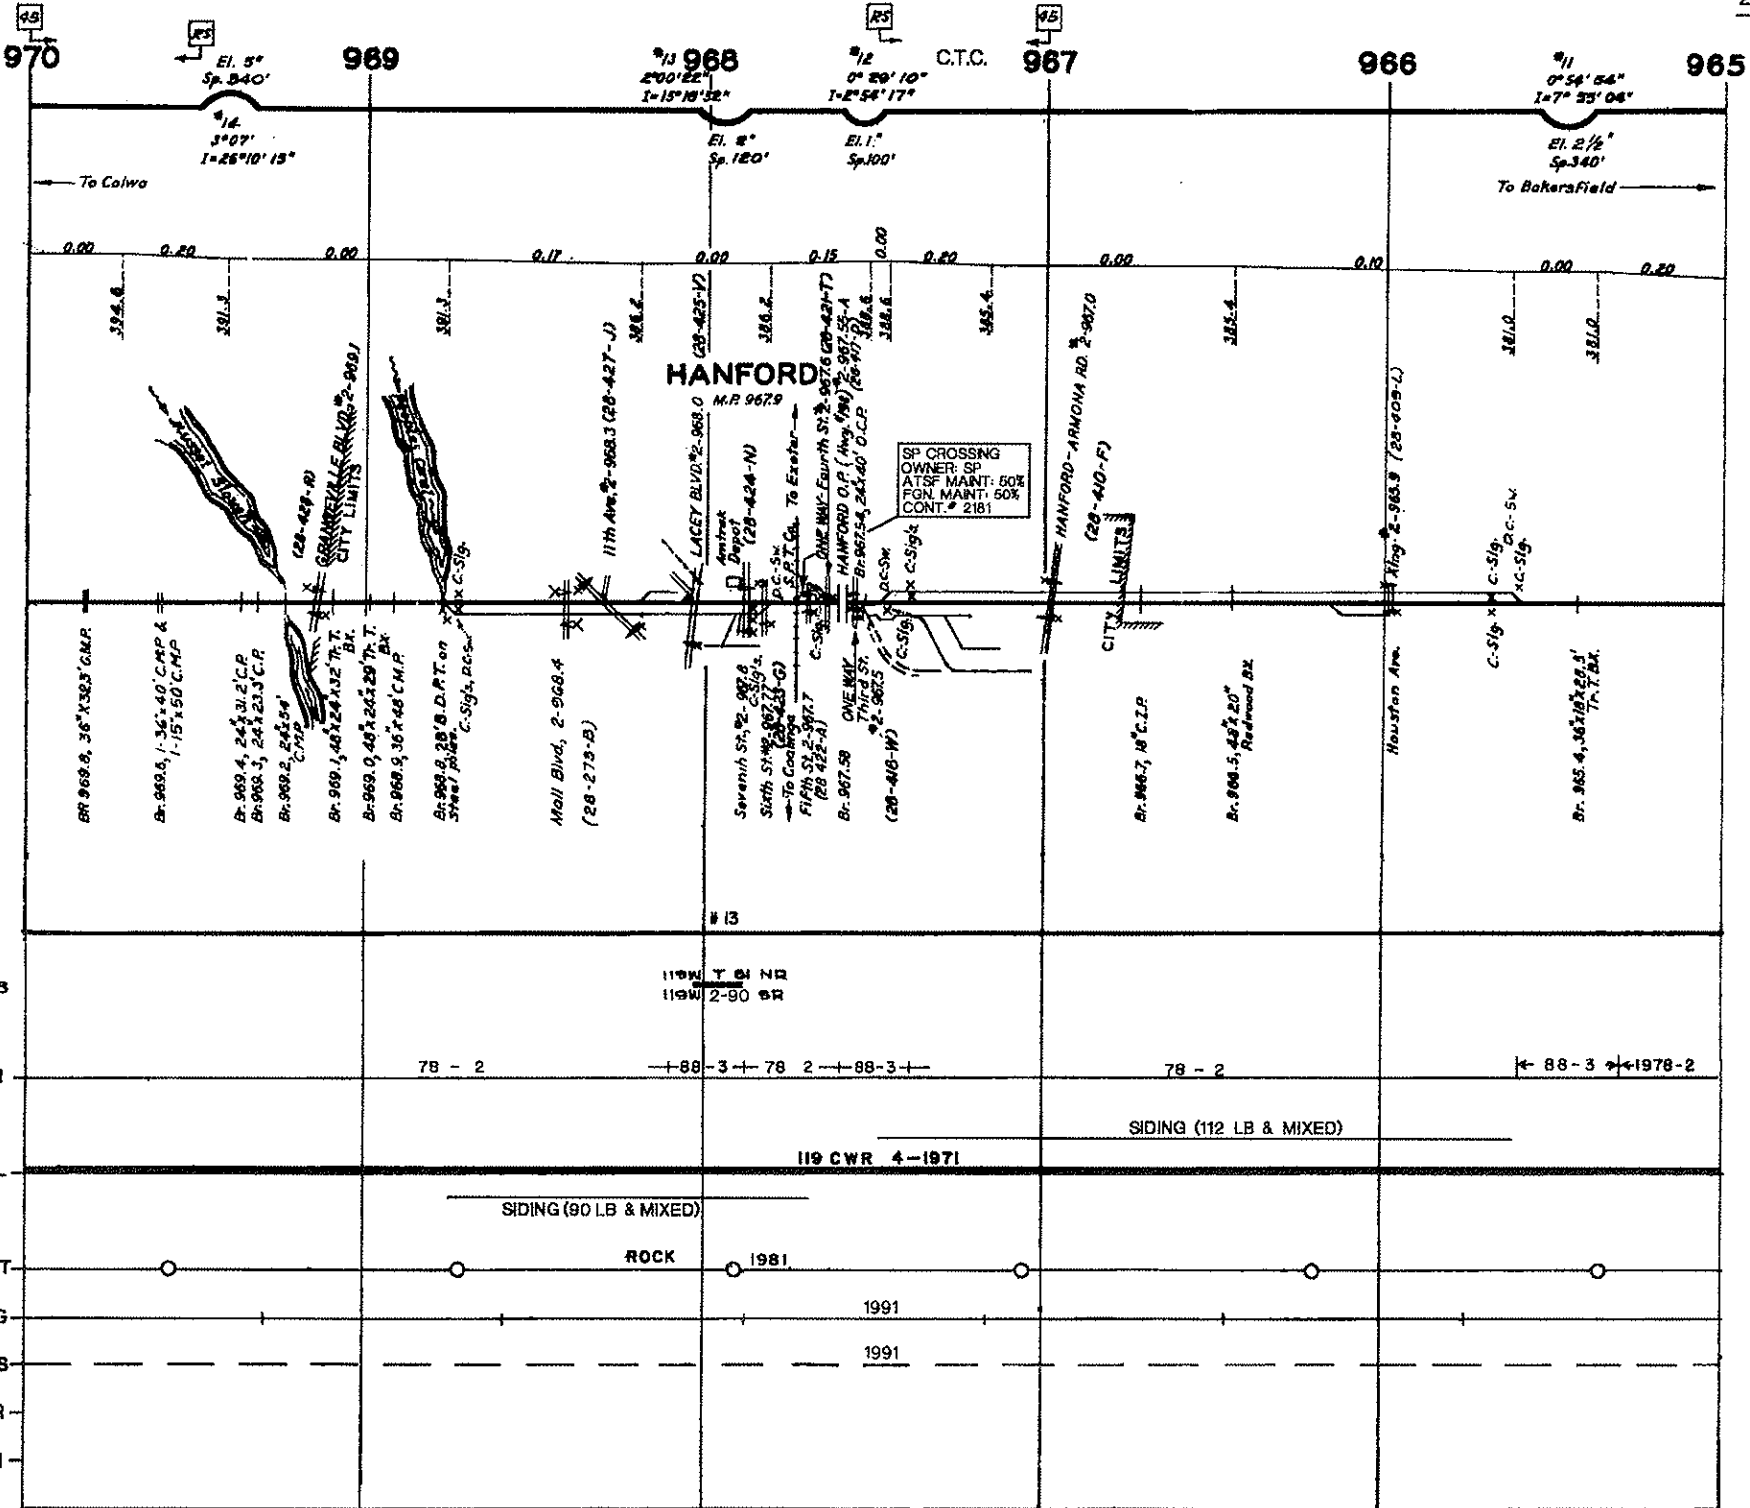

REVISED FEB. 1992

BAKERSFIELD SUBDIVISION

960

959

958

CT.C.
NO CURVES


957

956

955

To Colton

To Bakersfield

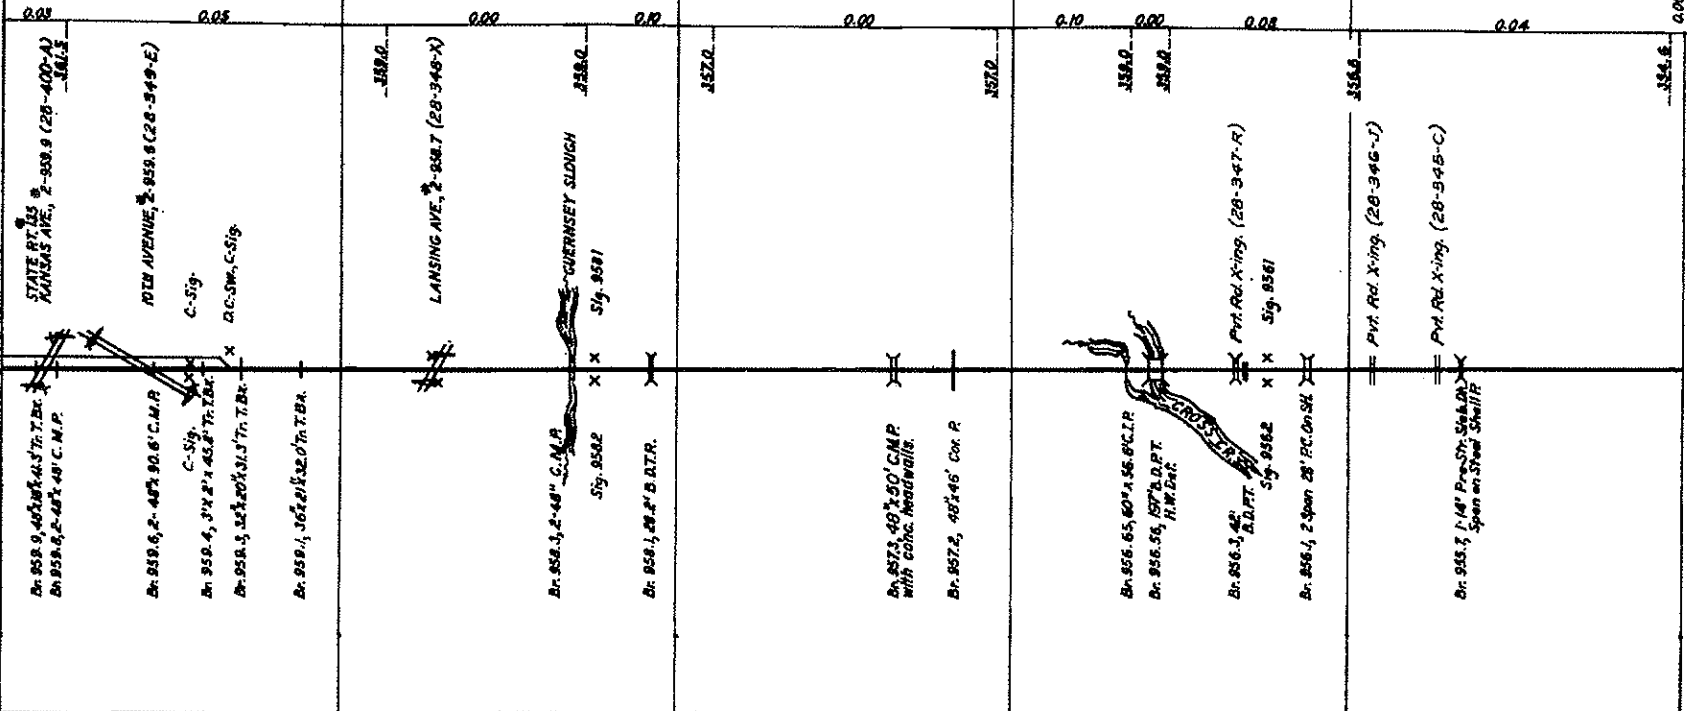



RAIL- GR
RAIL
BALLAST
SURFACING
TIES
UNDERCUTTER
STABILIZATION


1978-2
119 CWR 3-1971
ROCK 1981
1991
1991

REVISED FEB. 1992

BAKERSFIELD SUBDIVISION

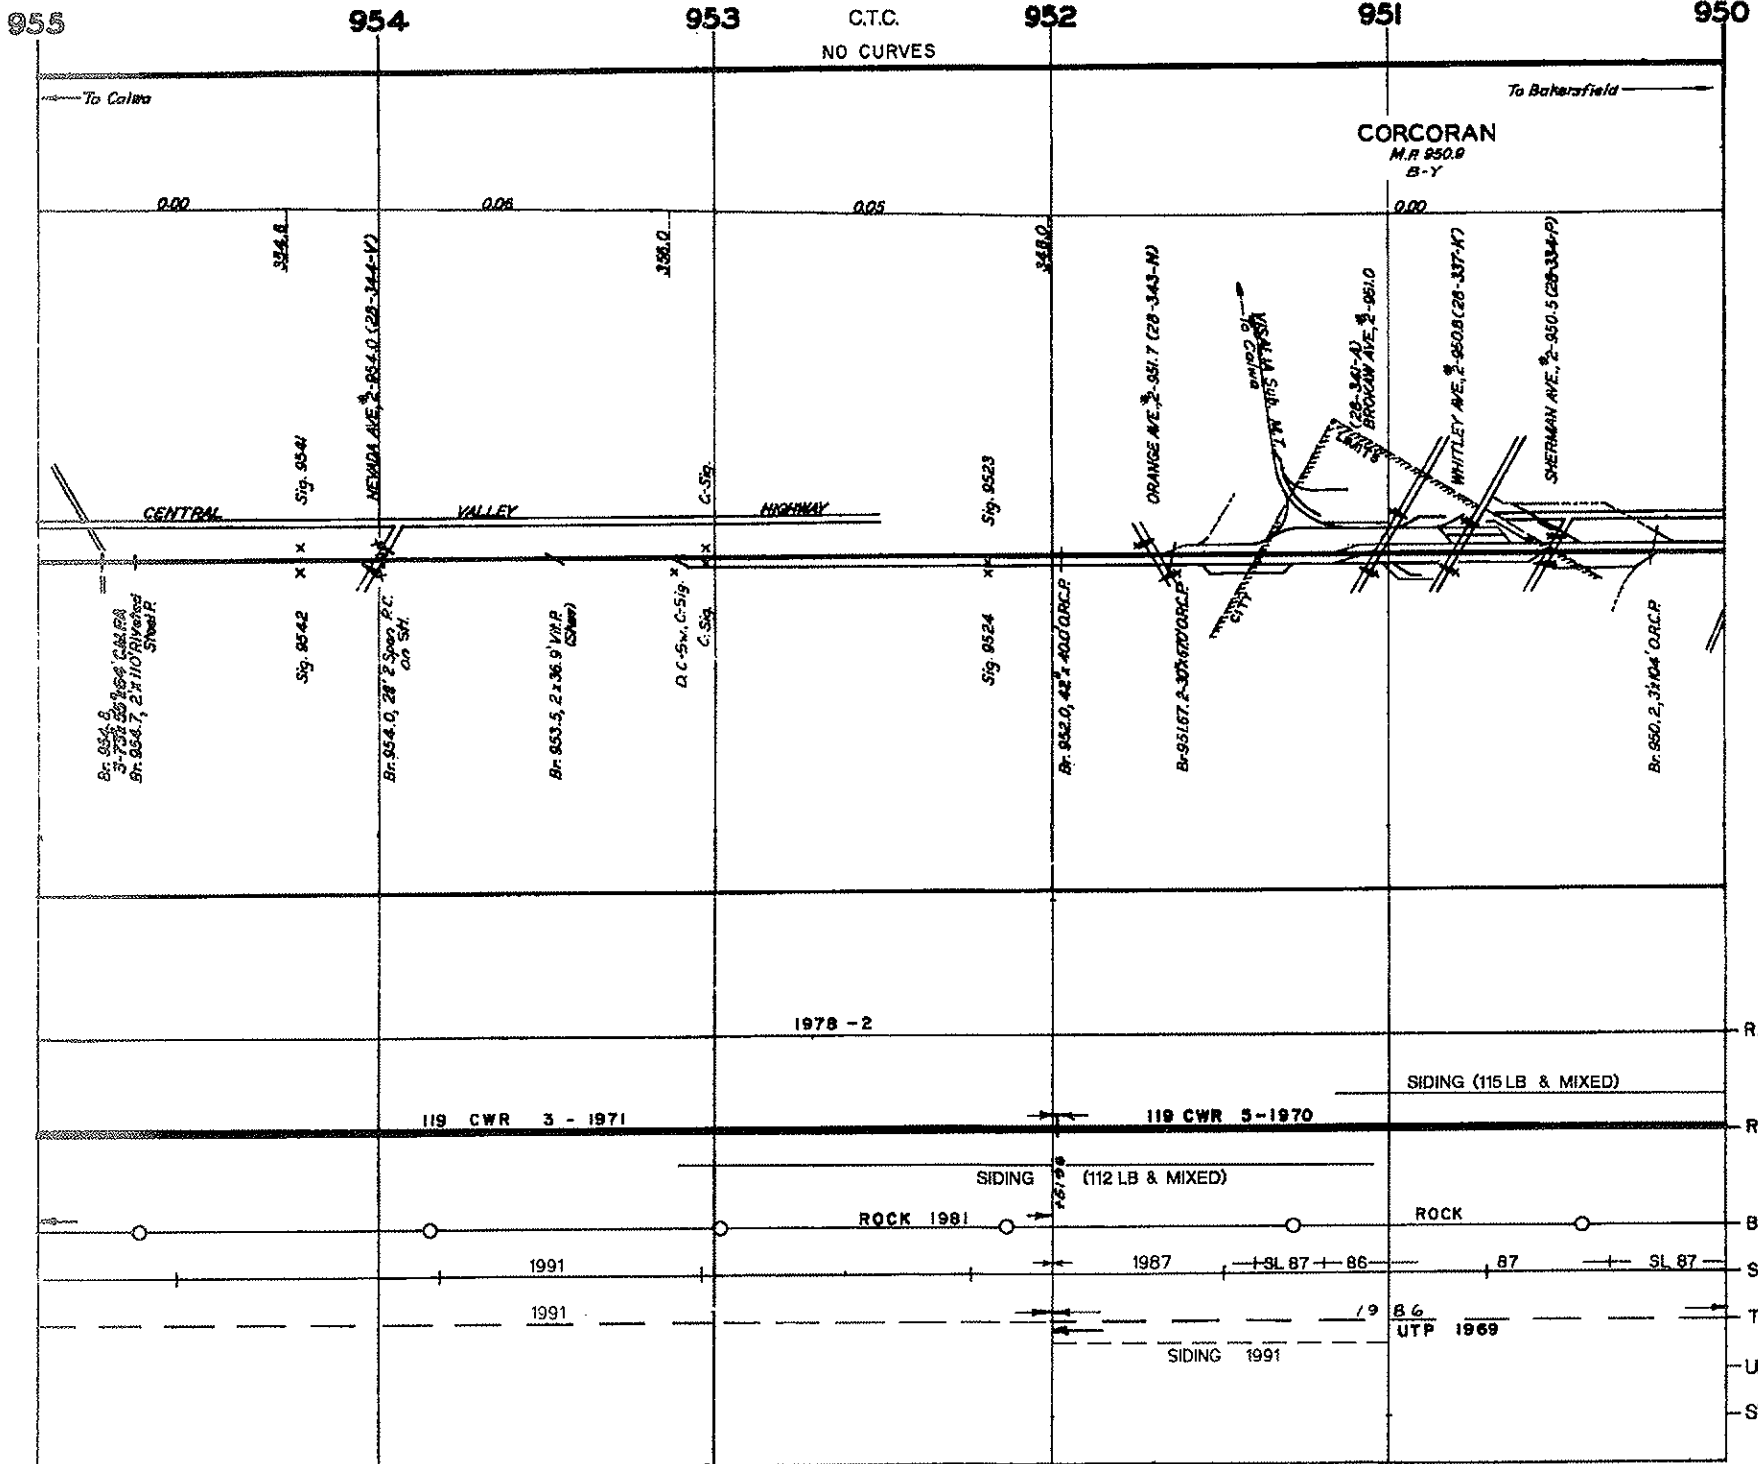


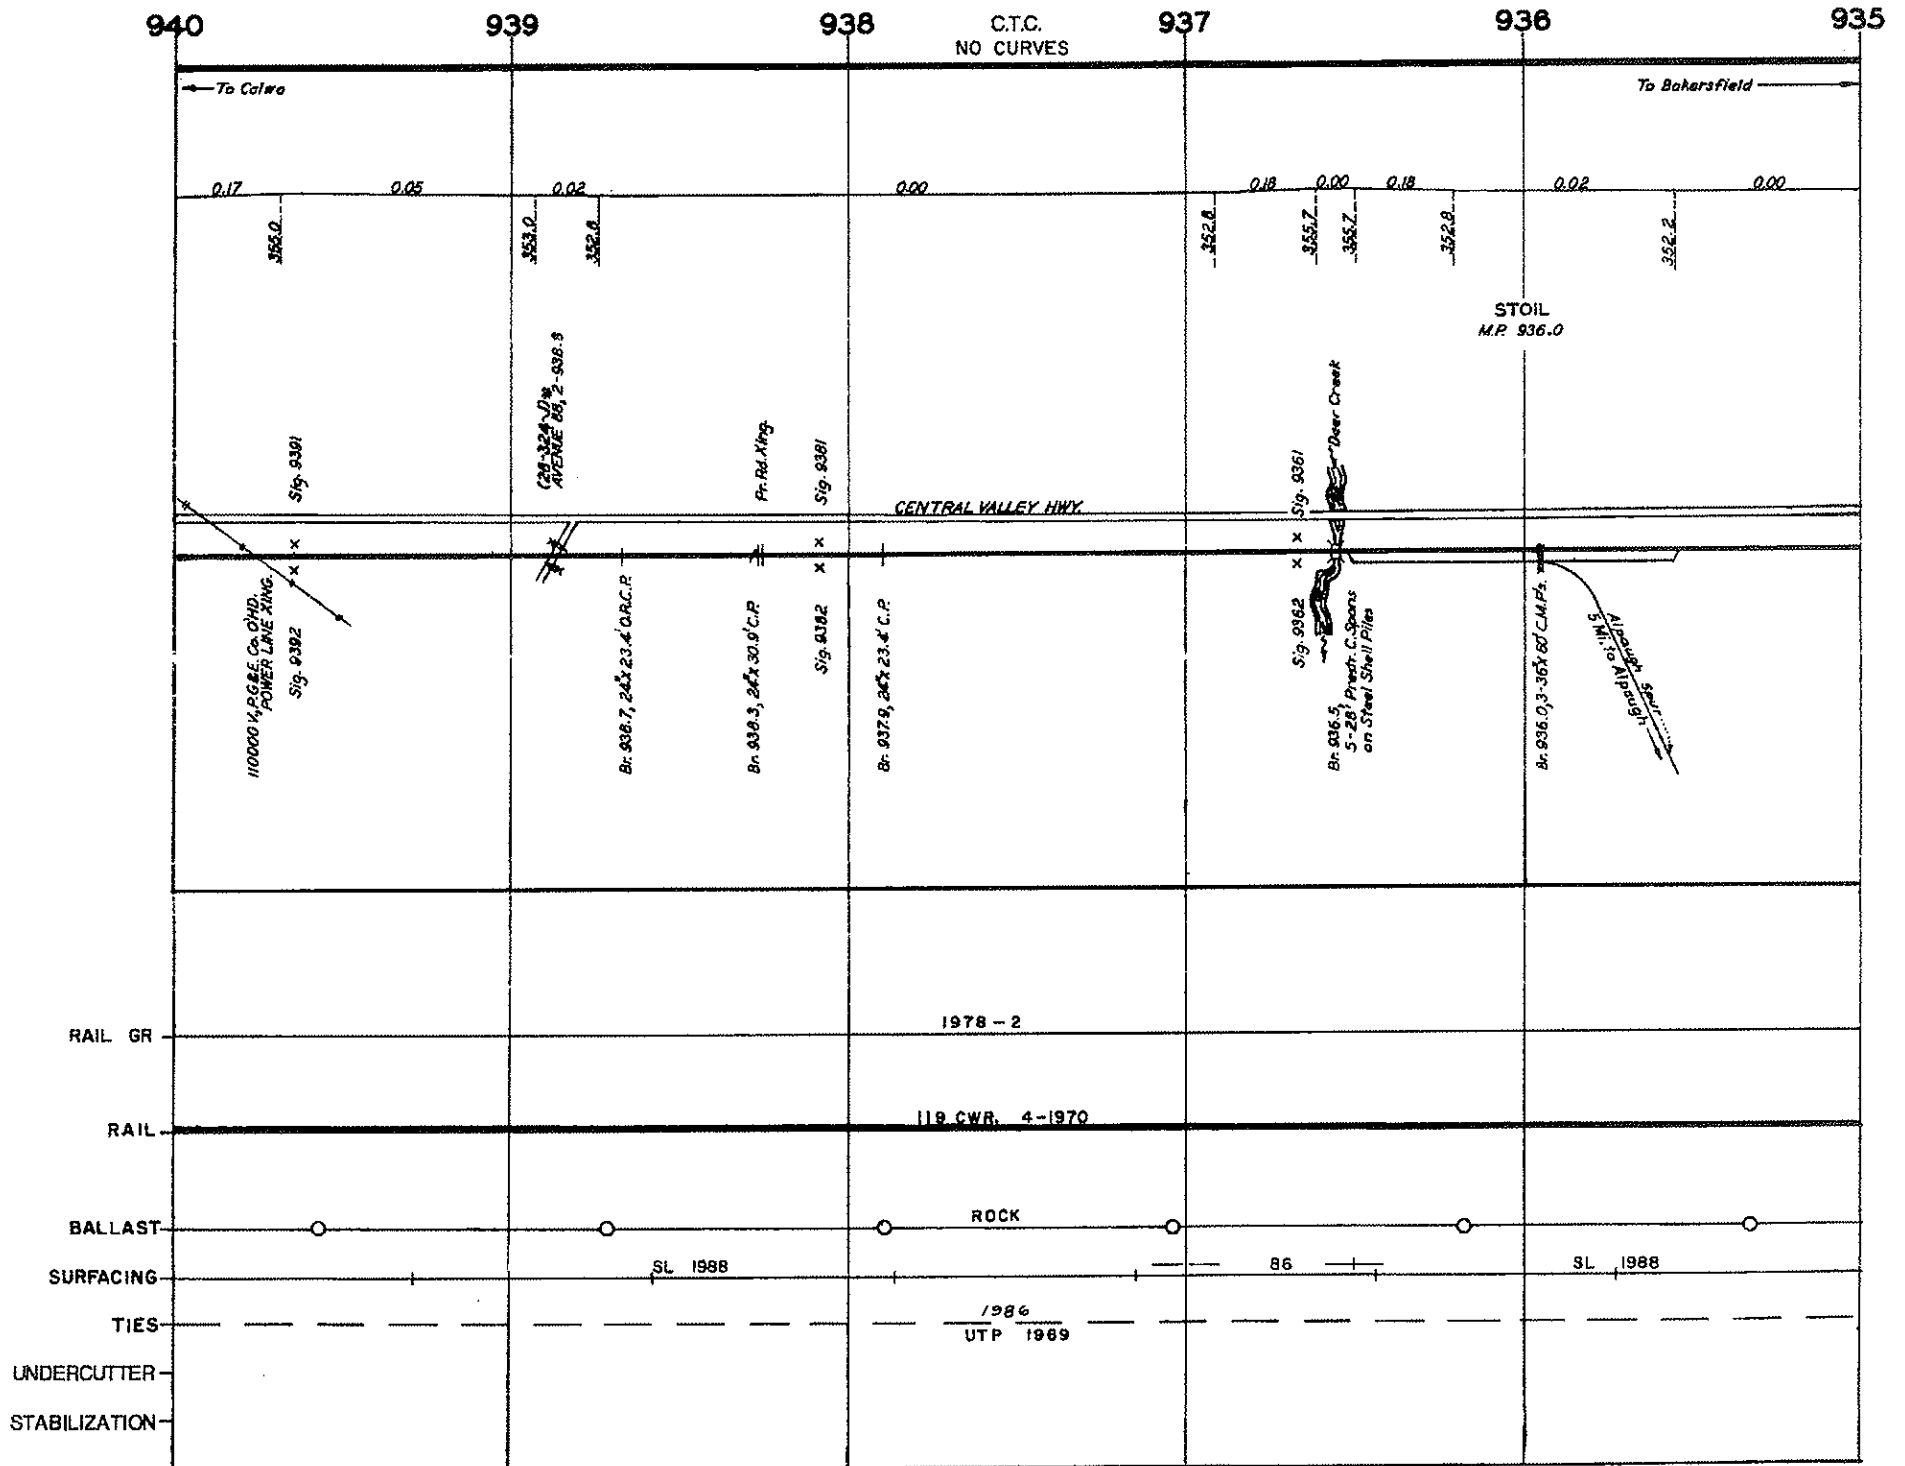


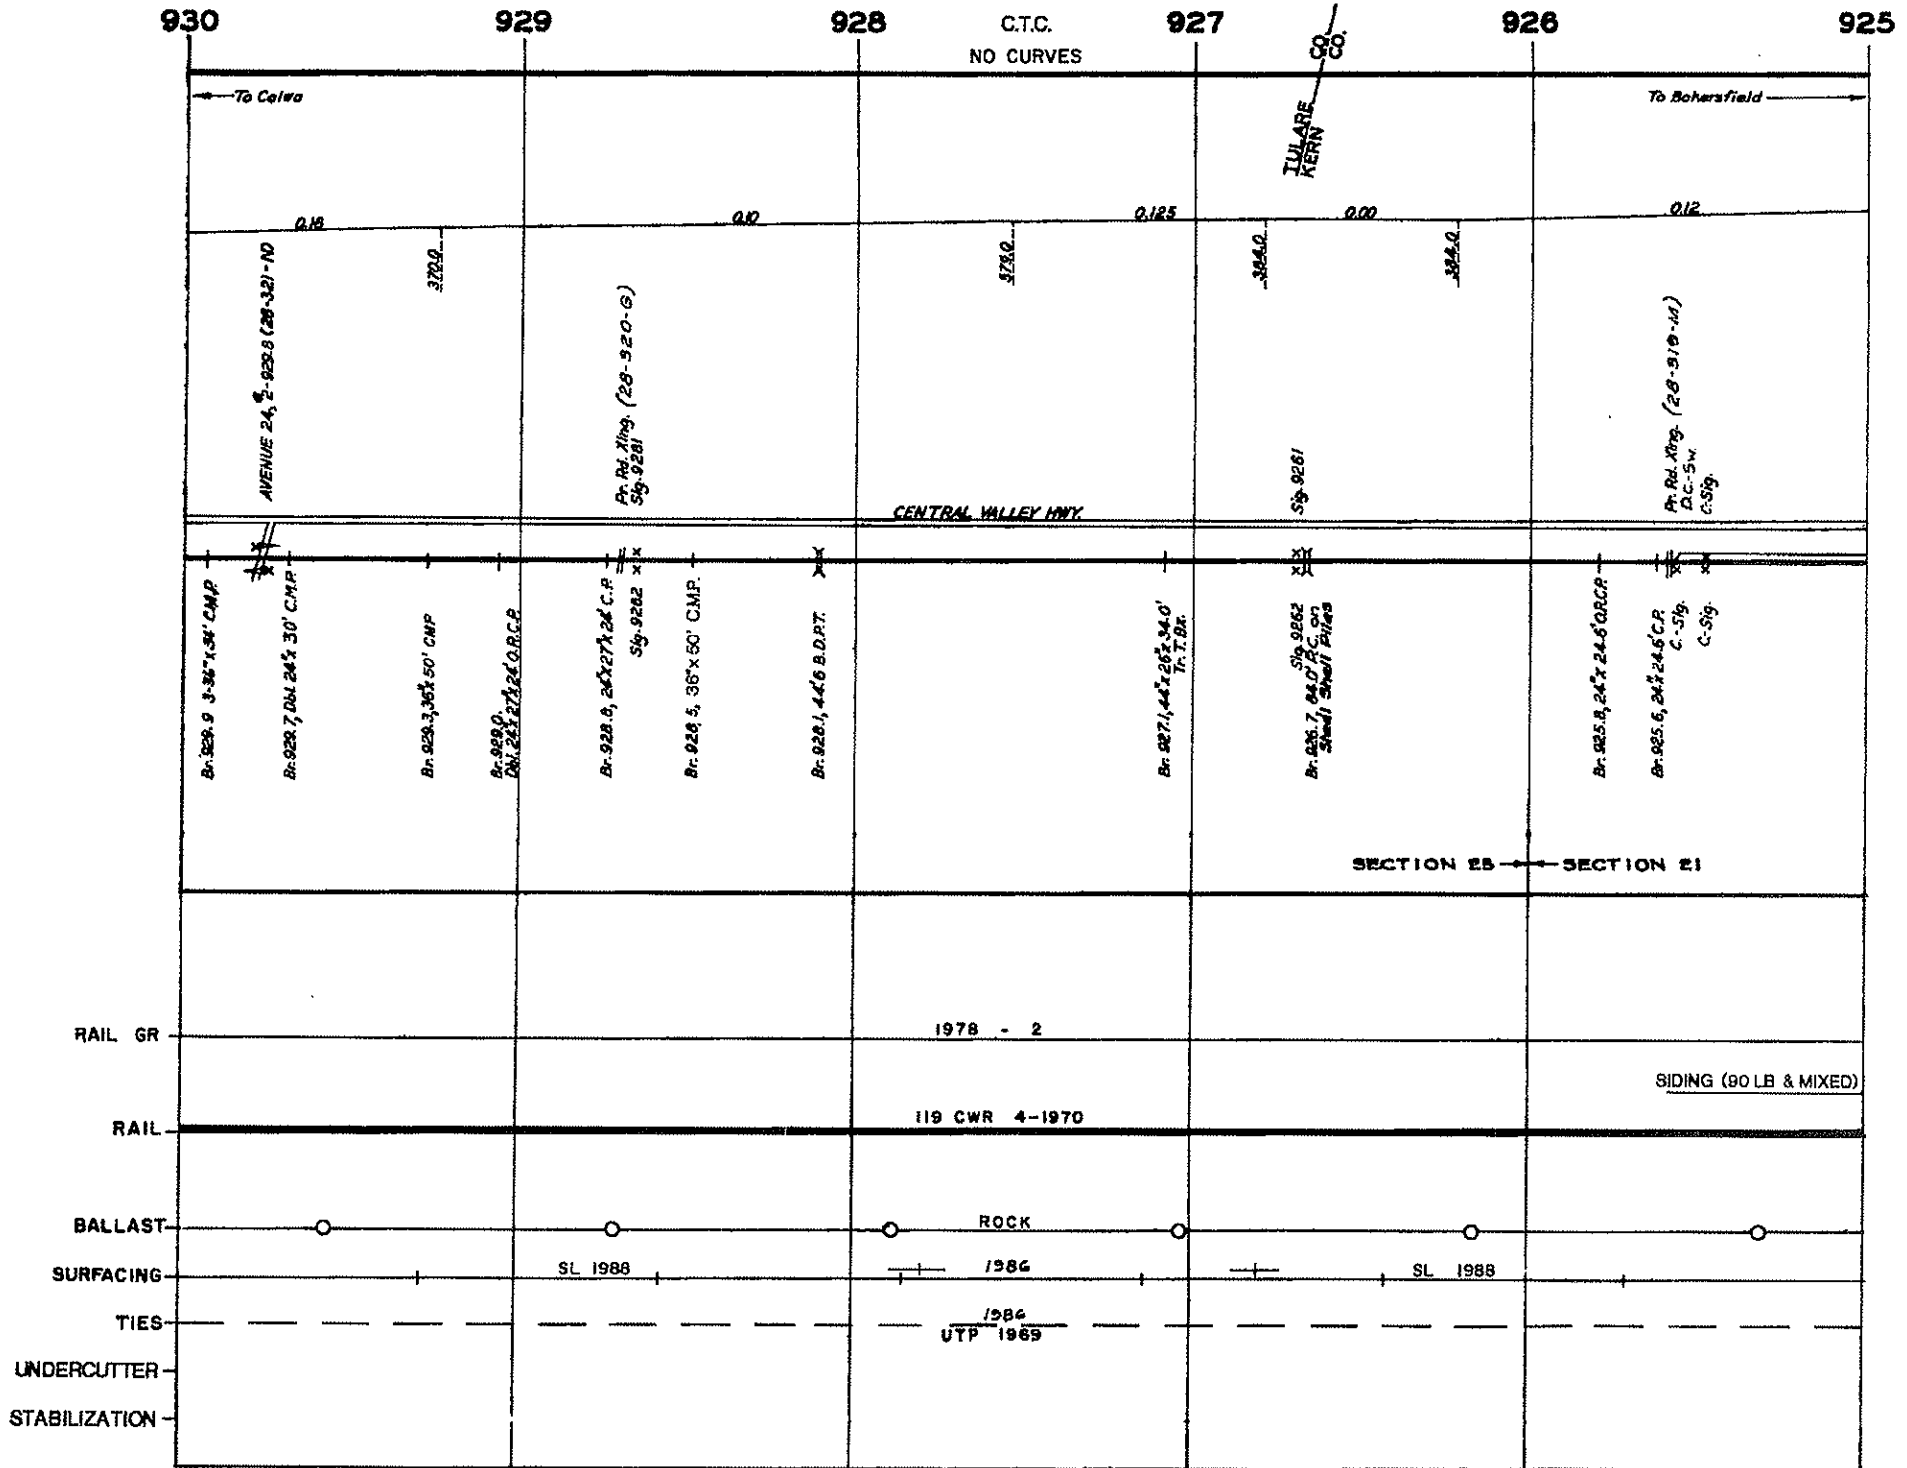

REVISED FEB. 1992


BAKERSFIELD SUBDIVISION

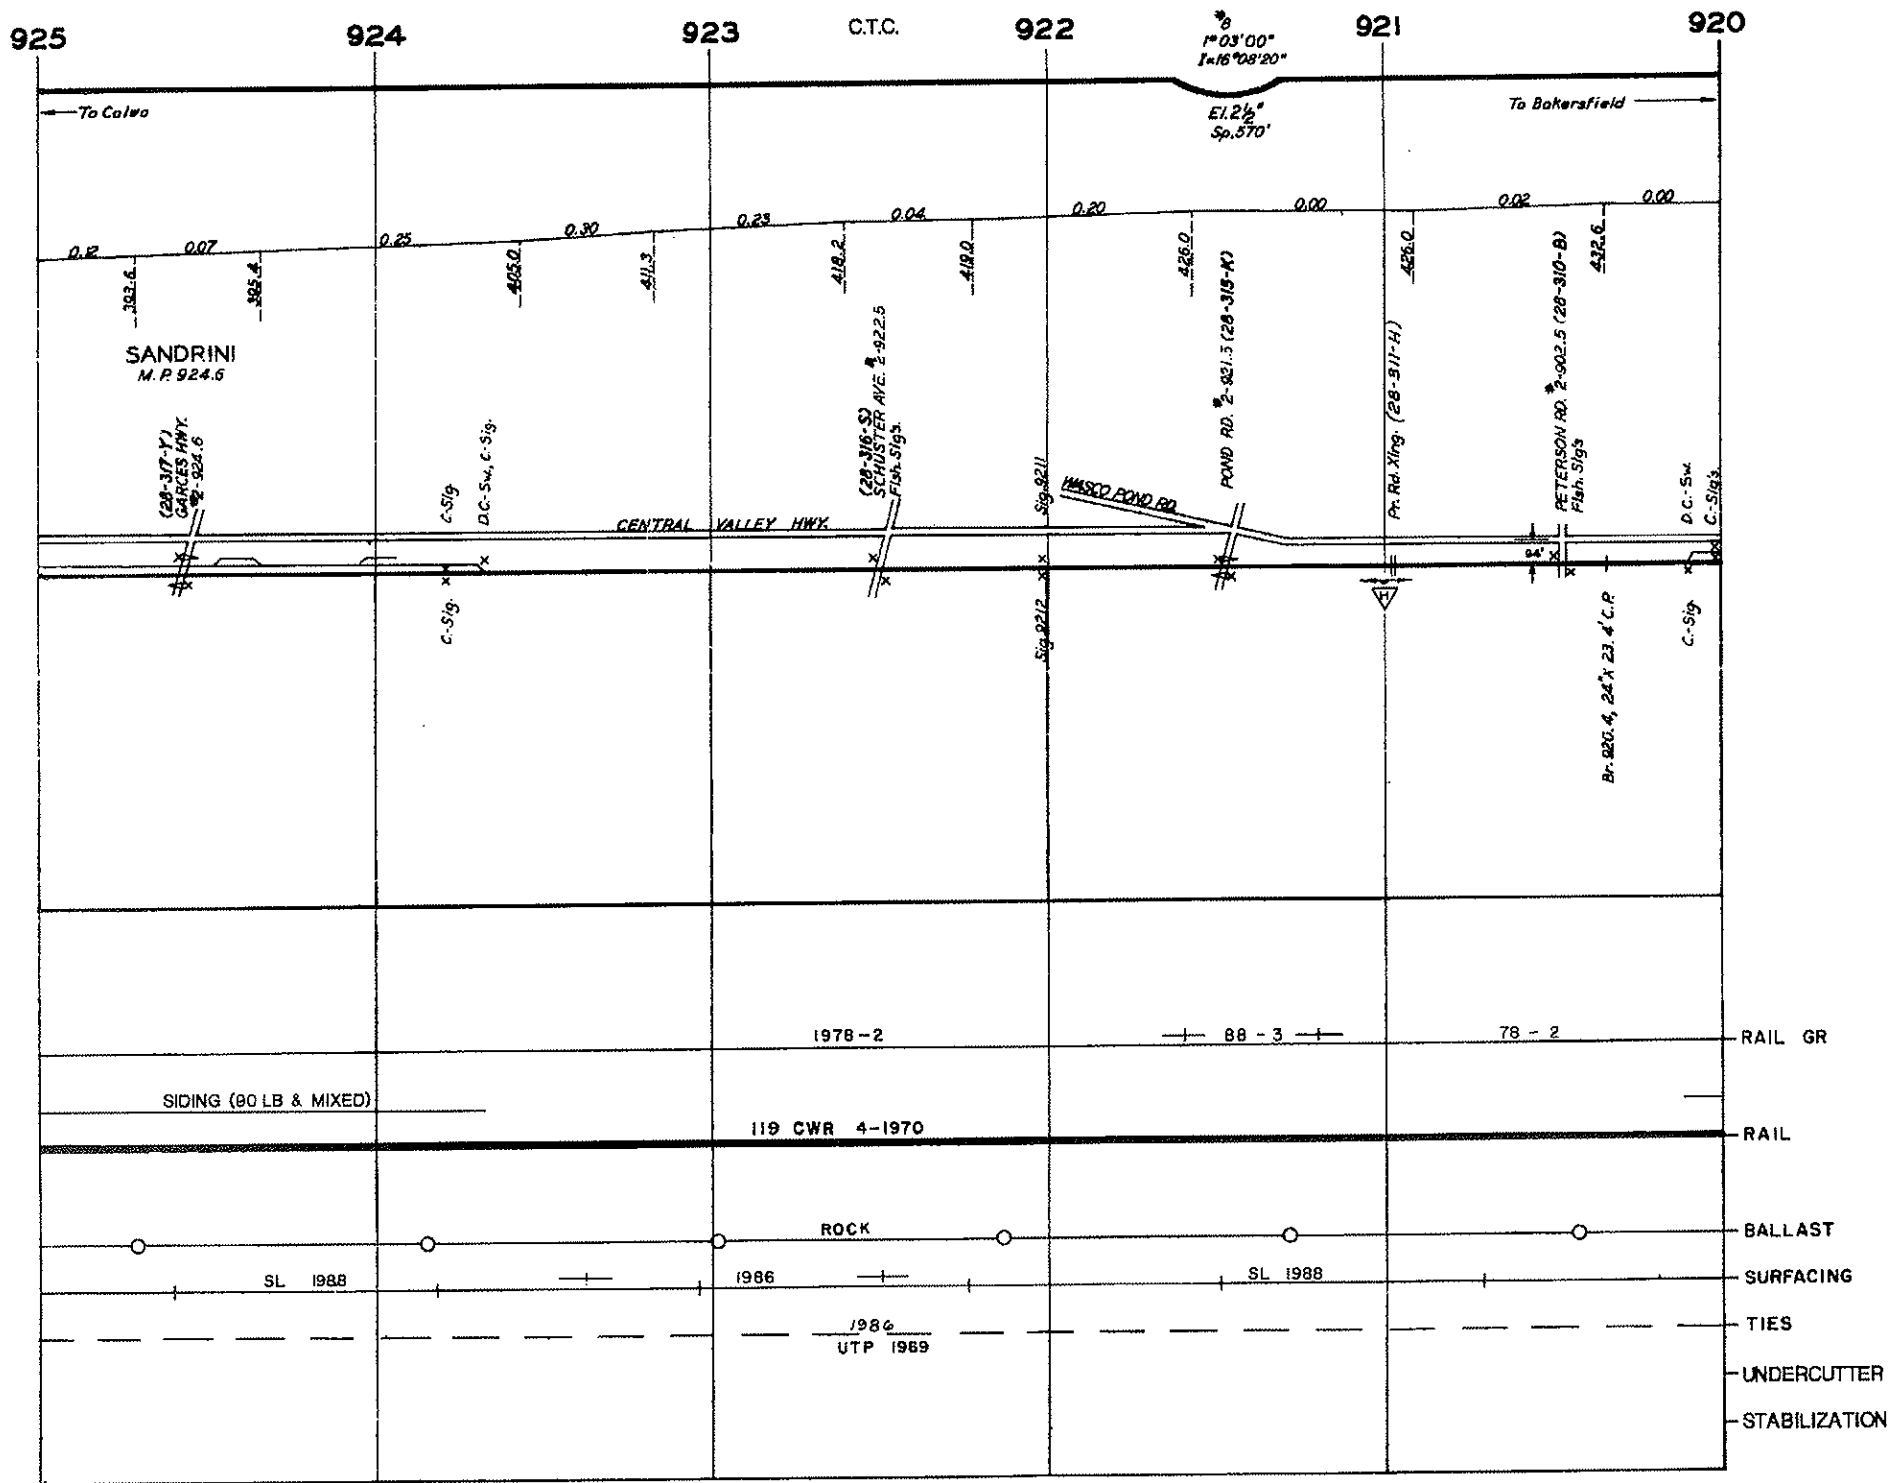


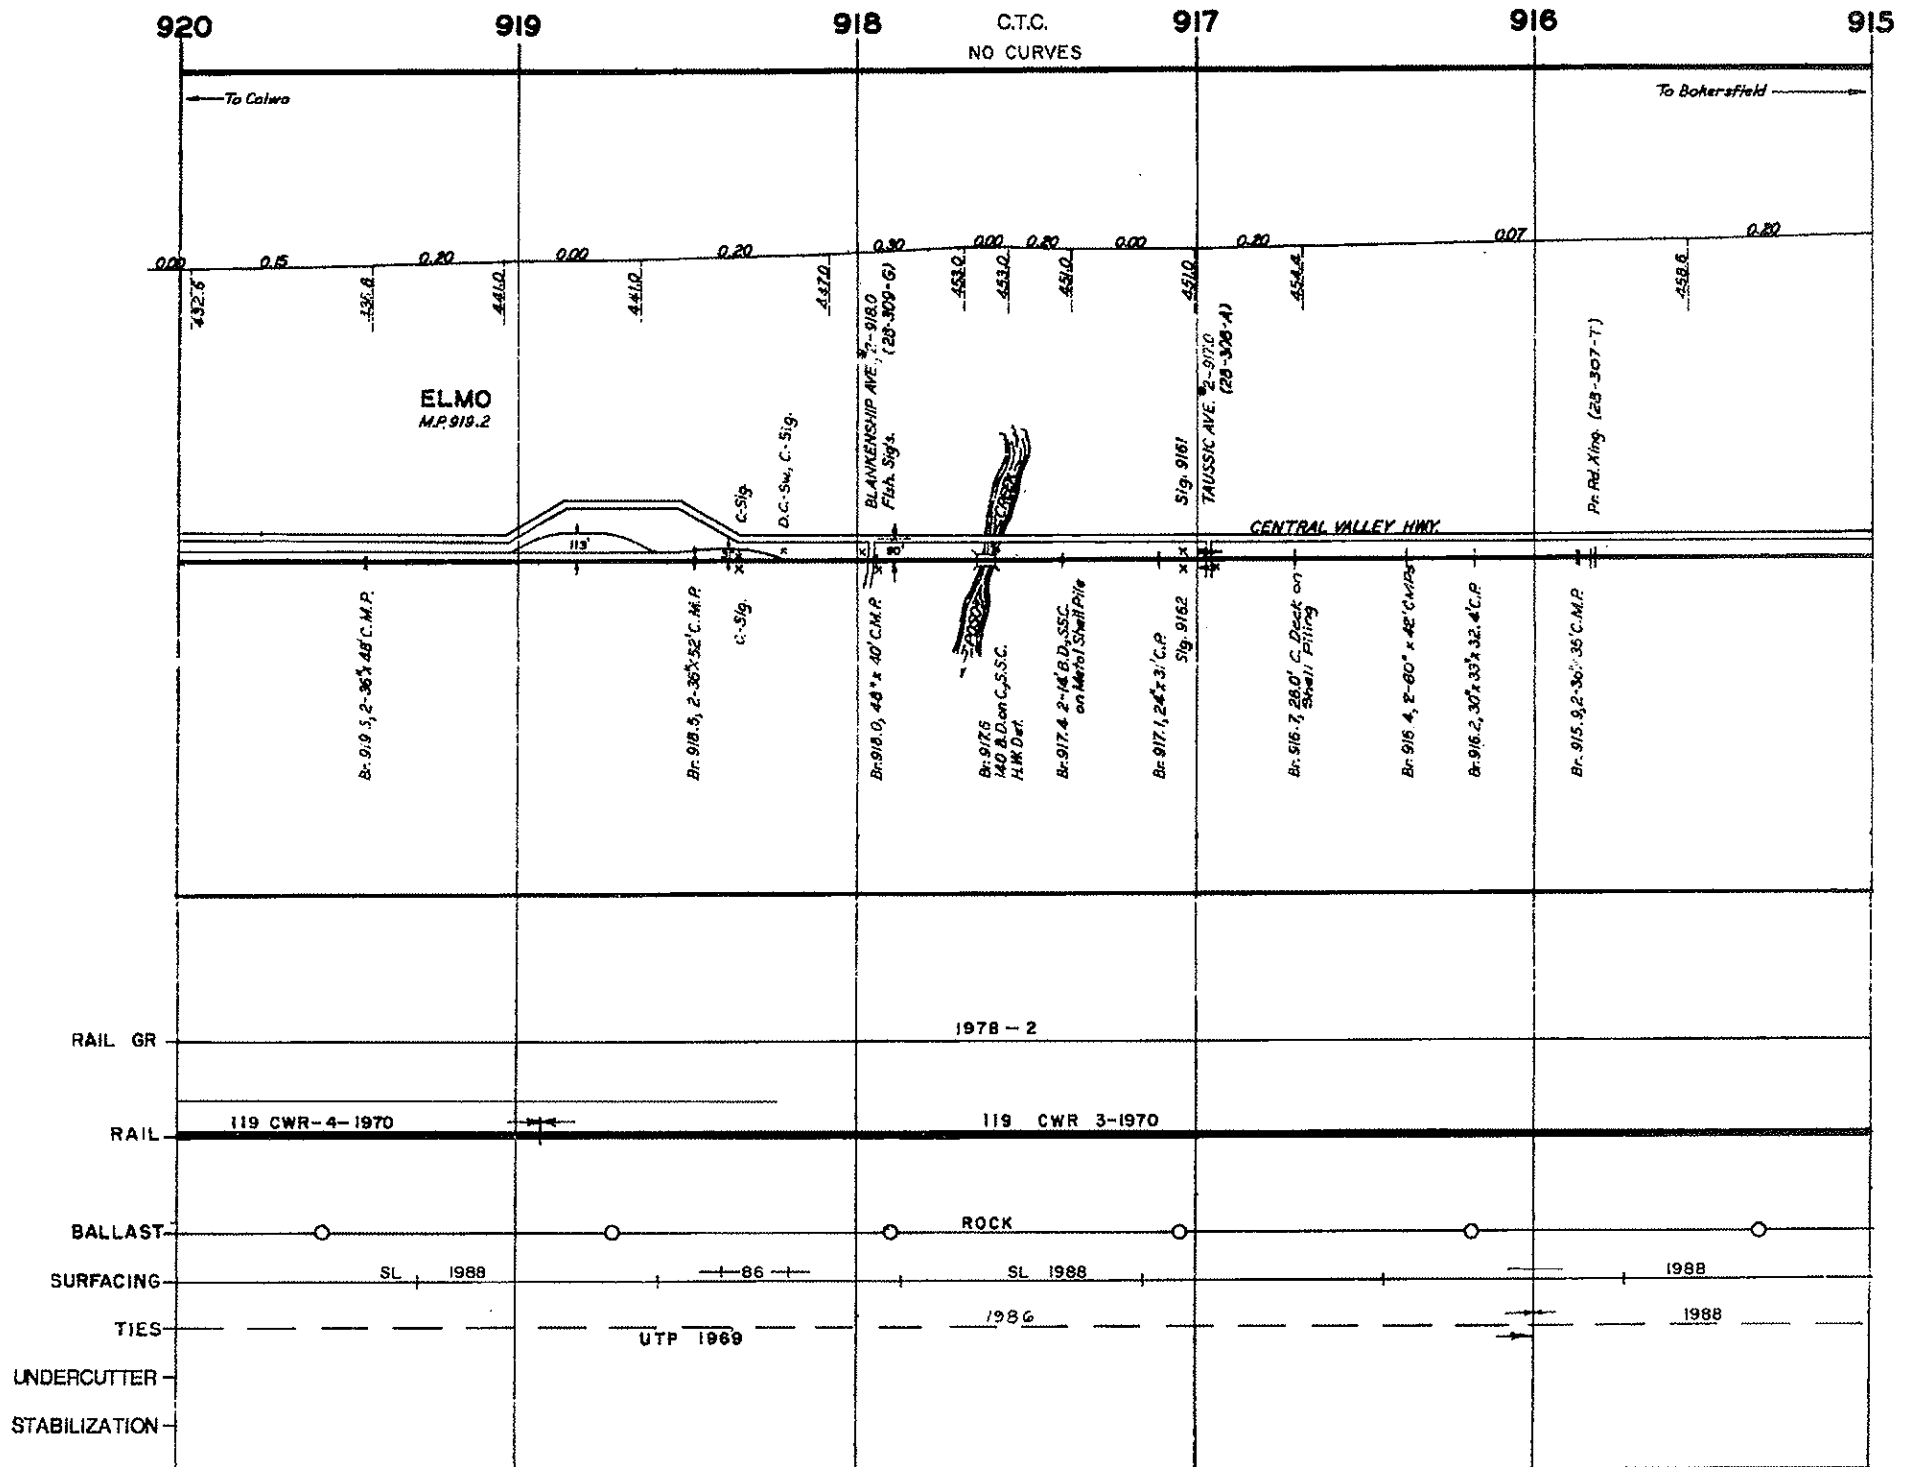



REVISED FEB. 1992


BAKERSFIELD SUBDIVISION

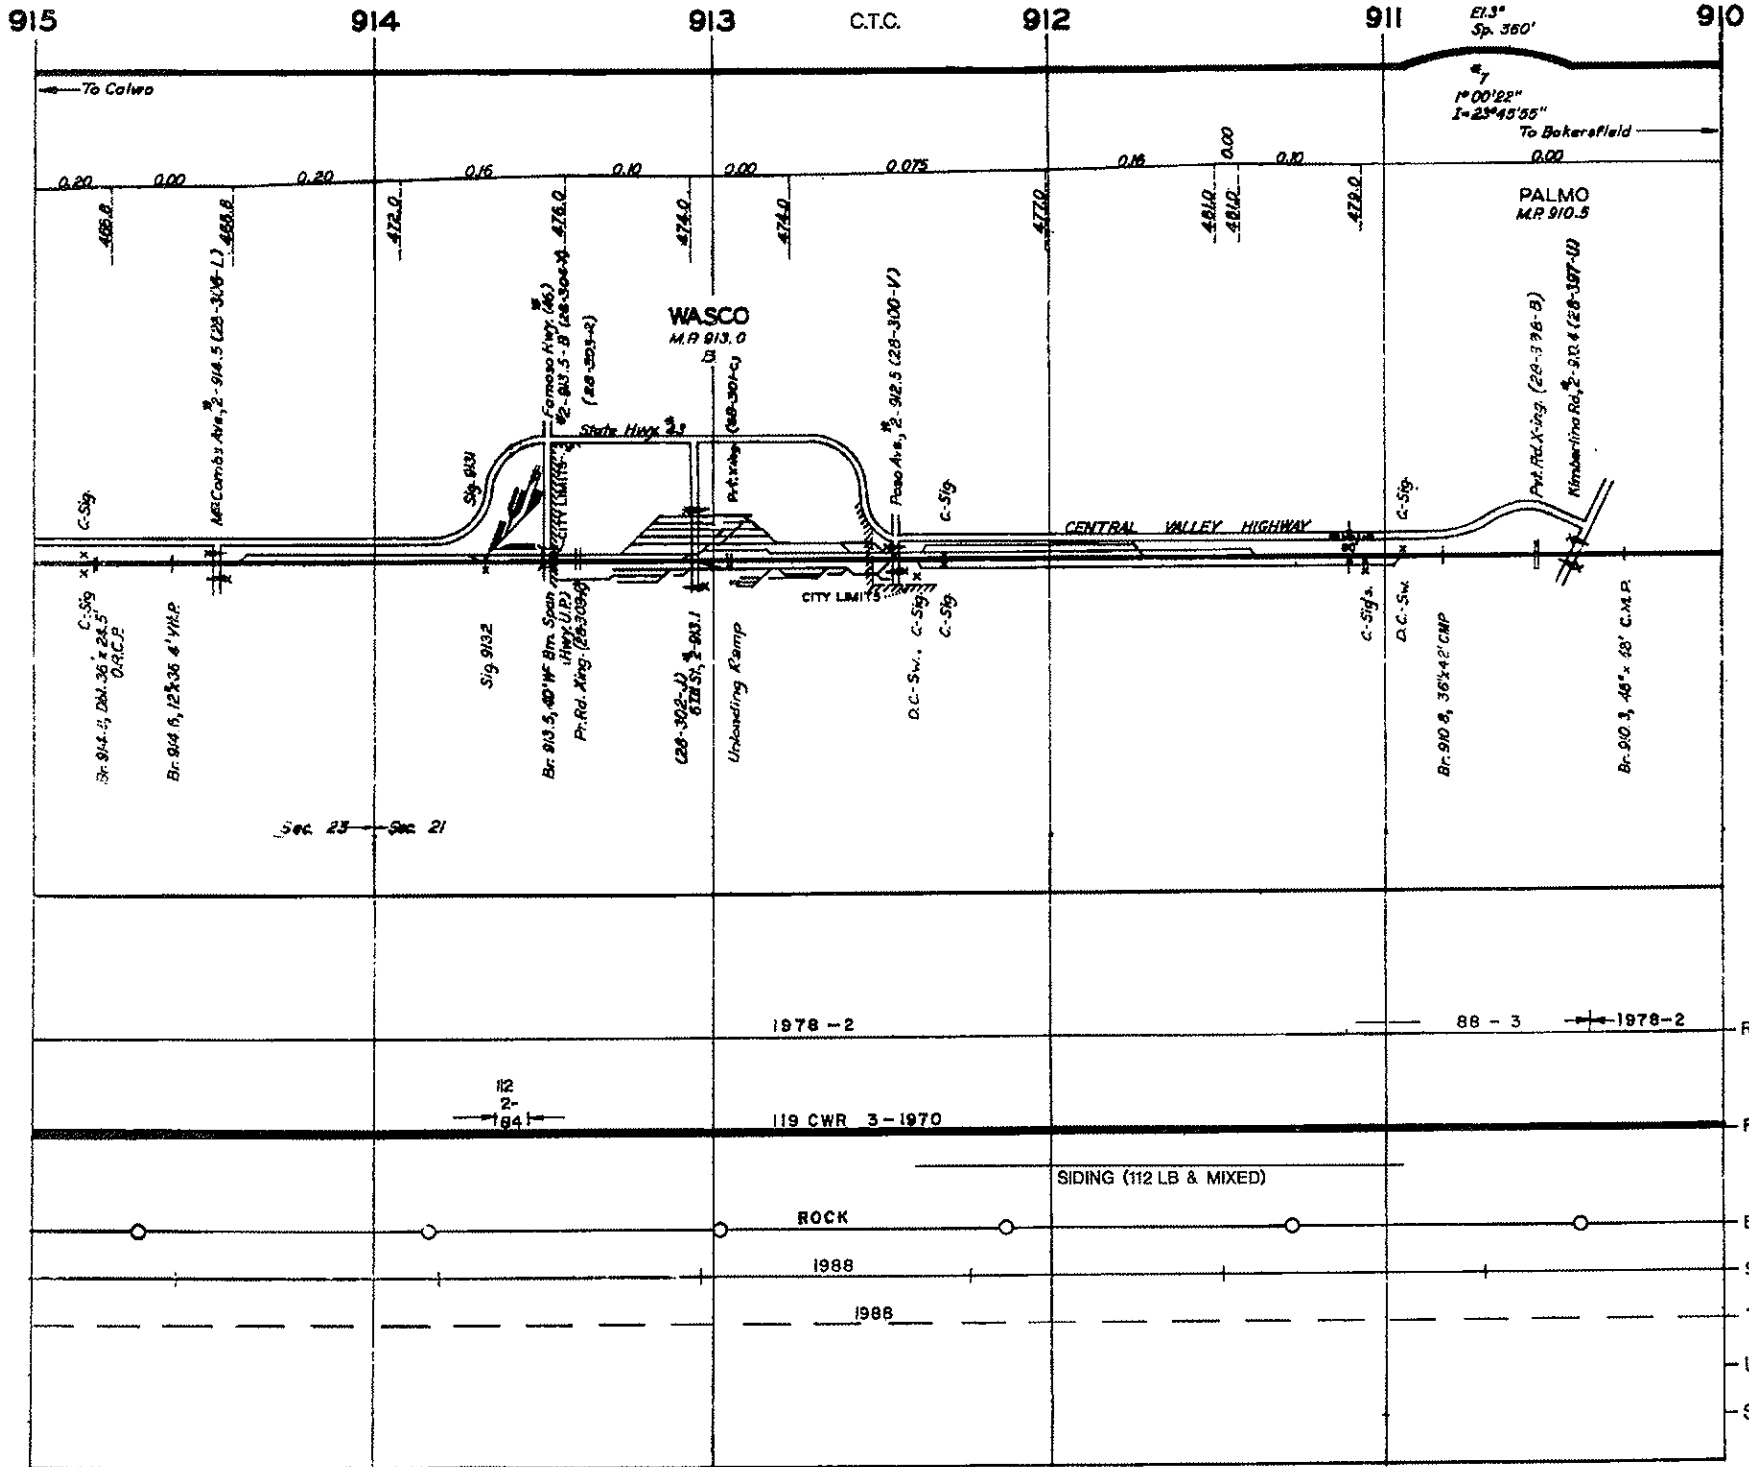

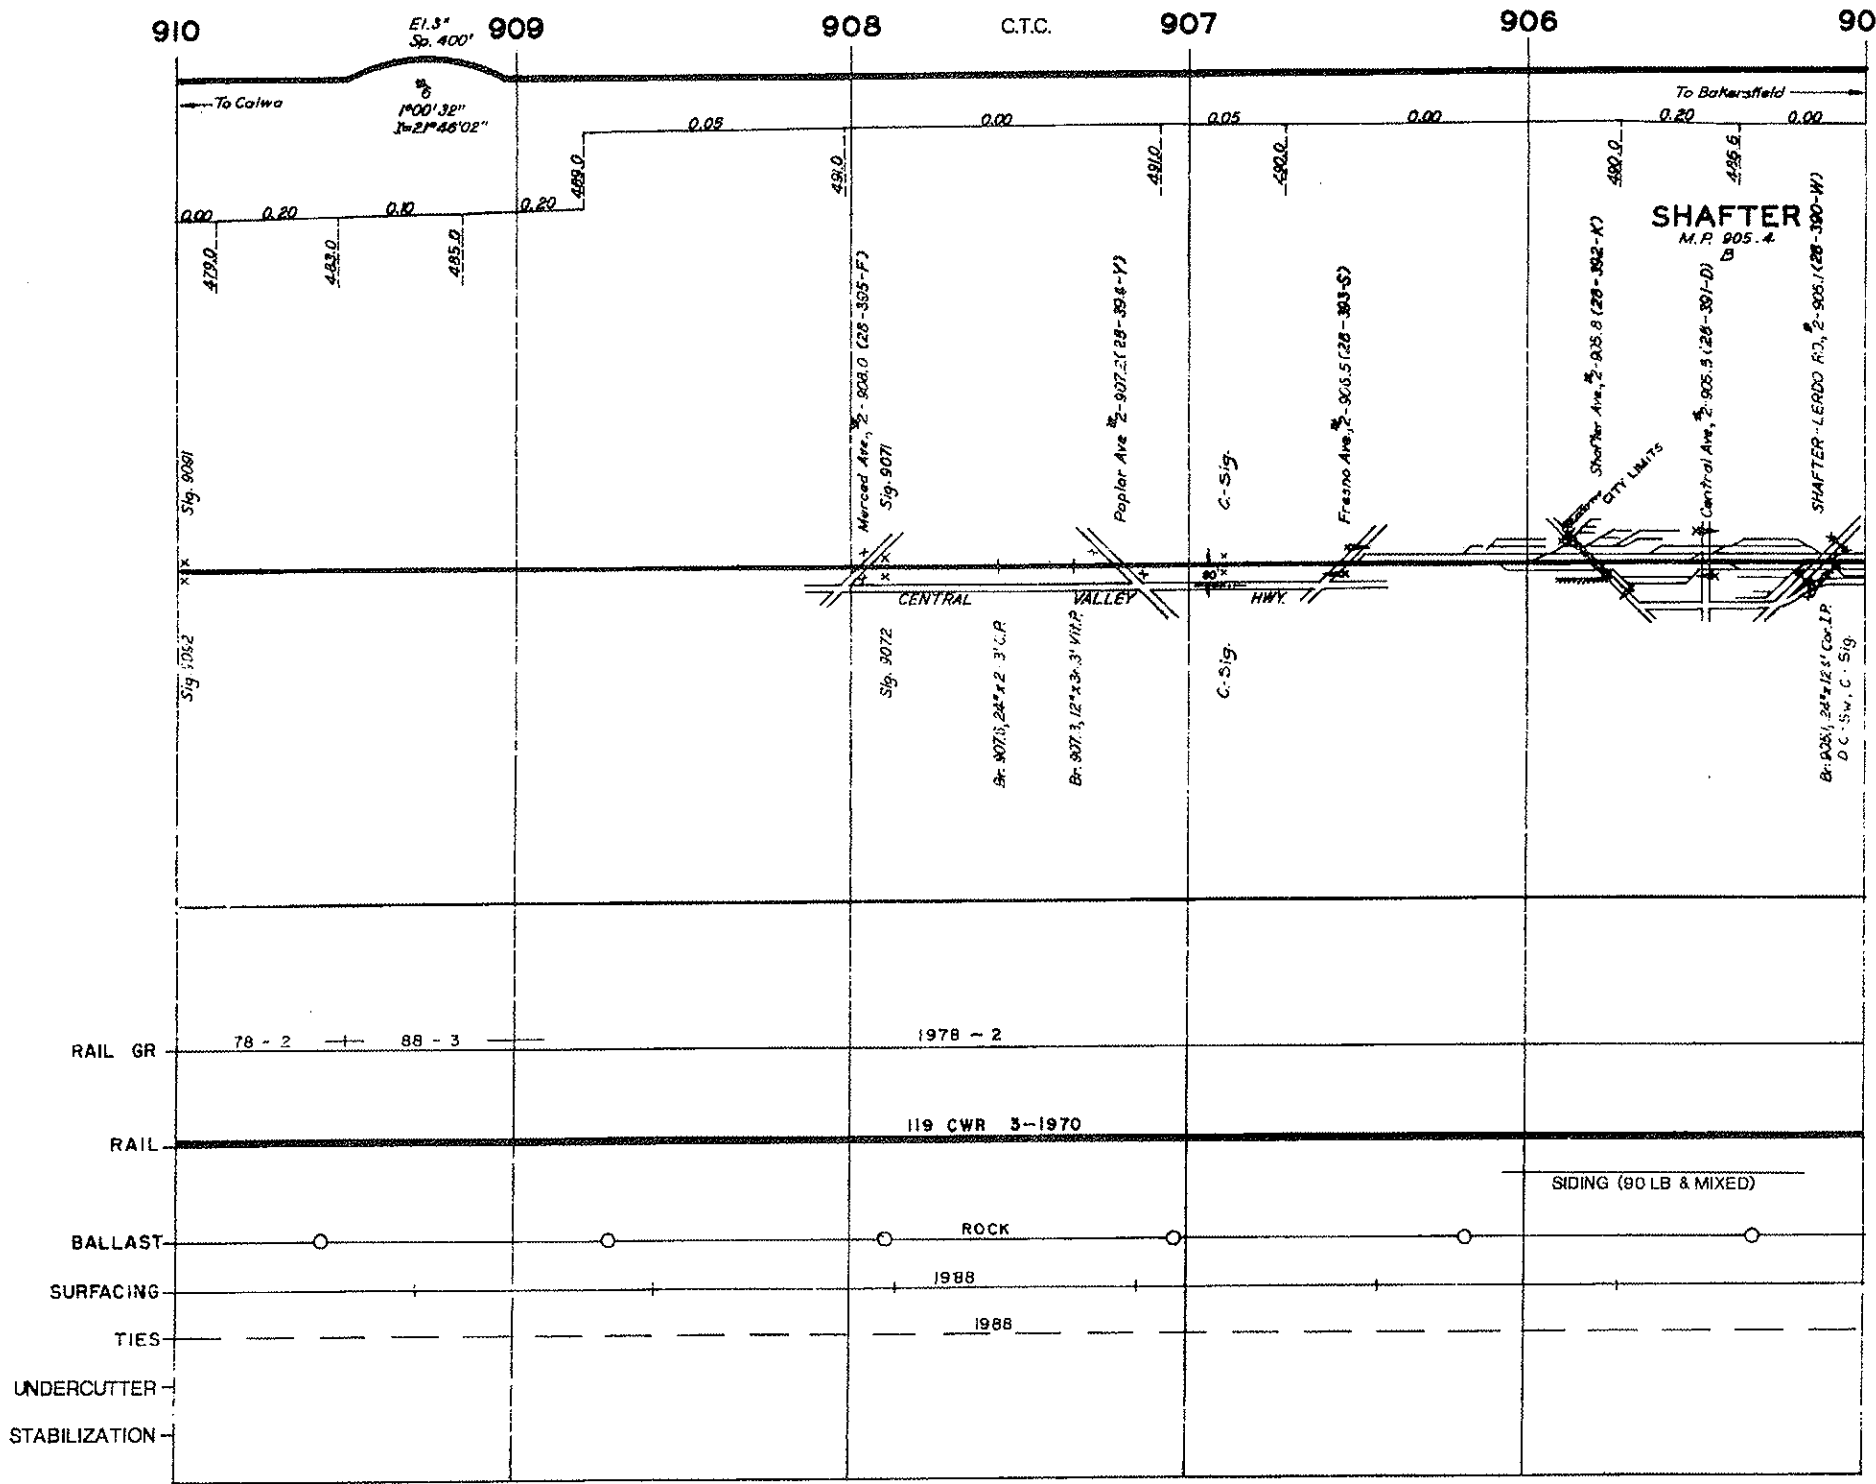

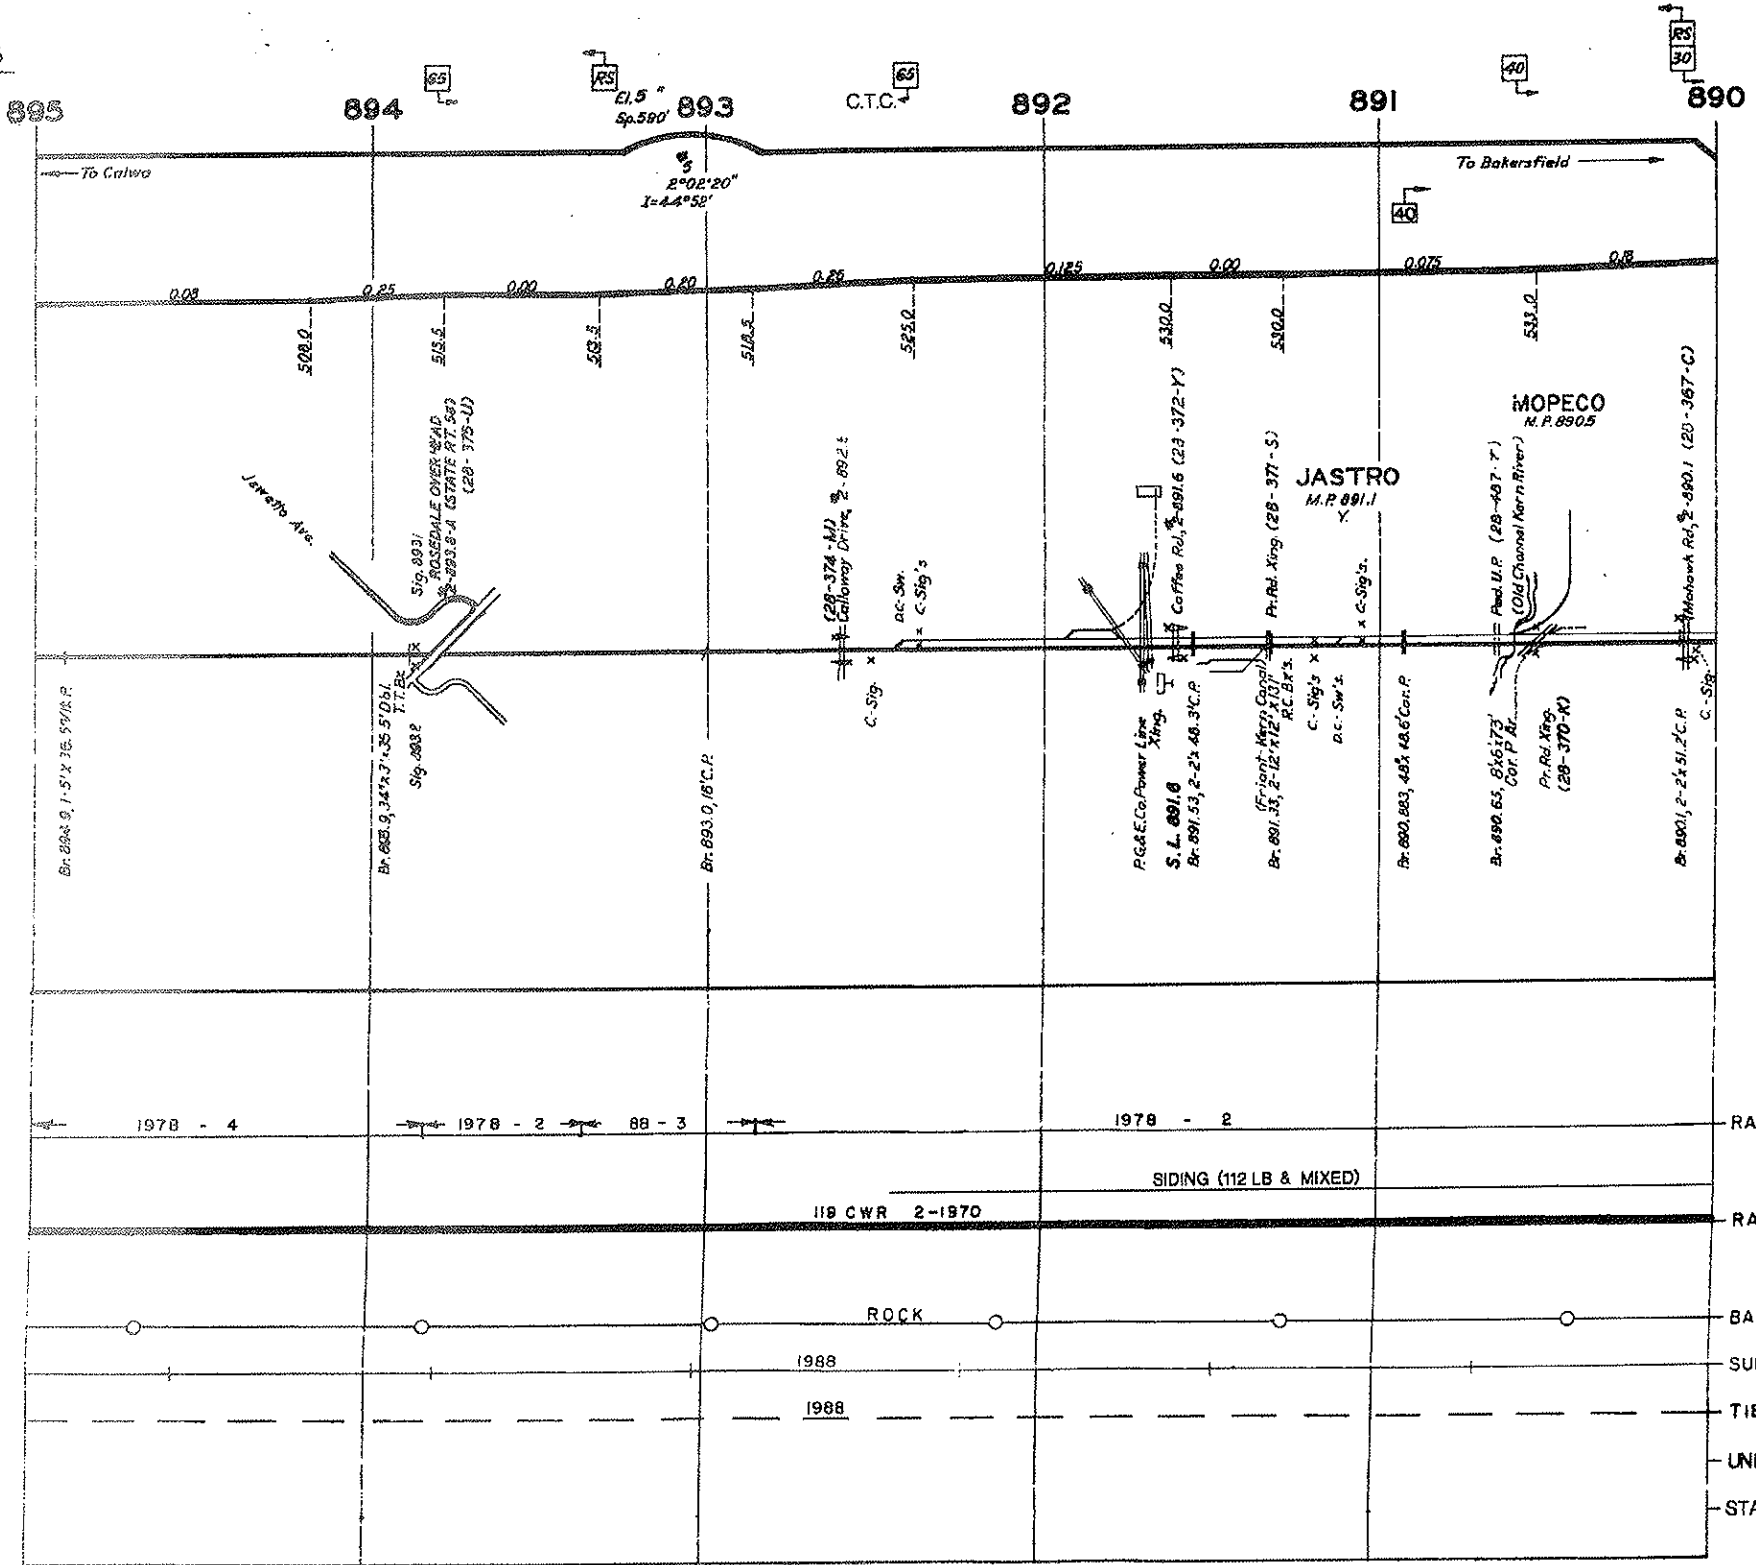

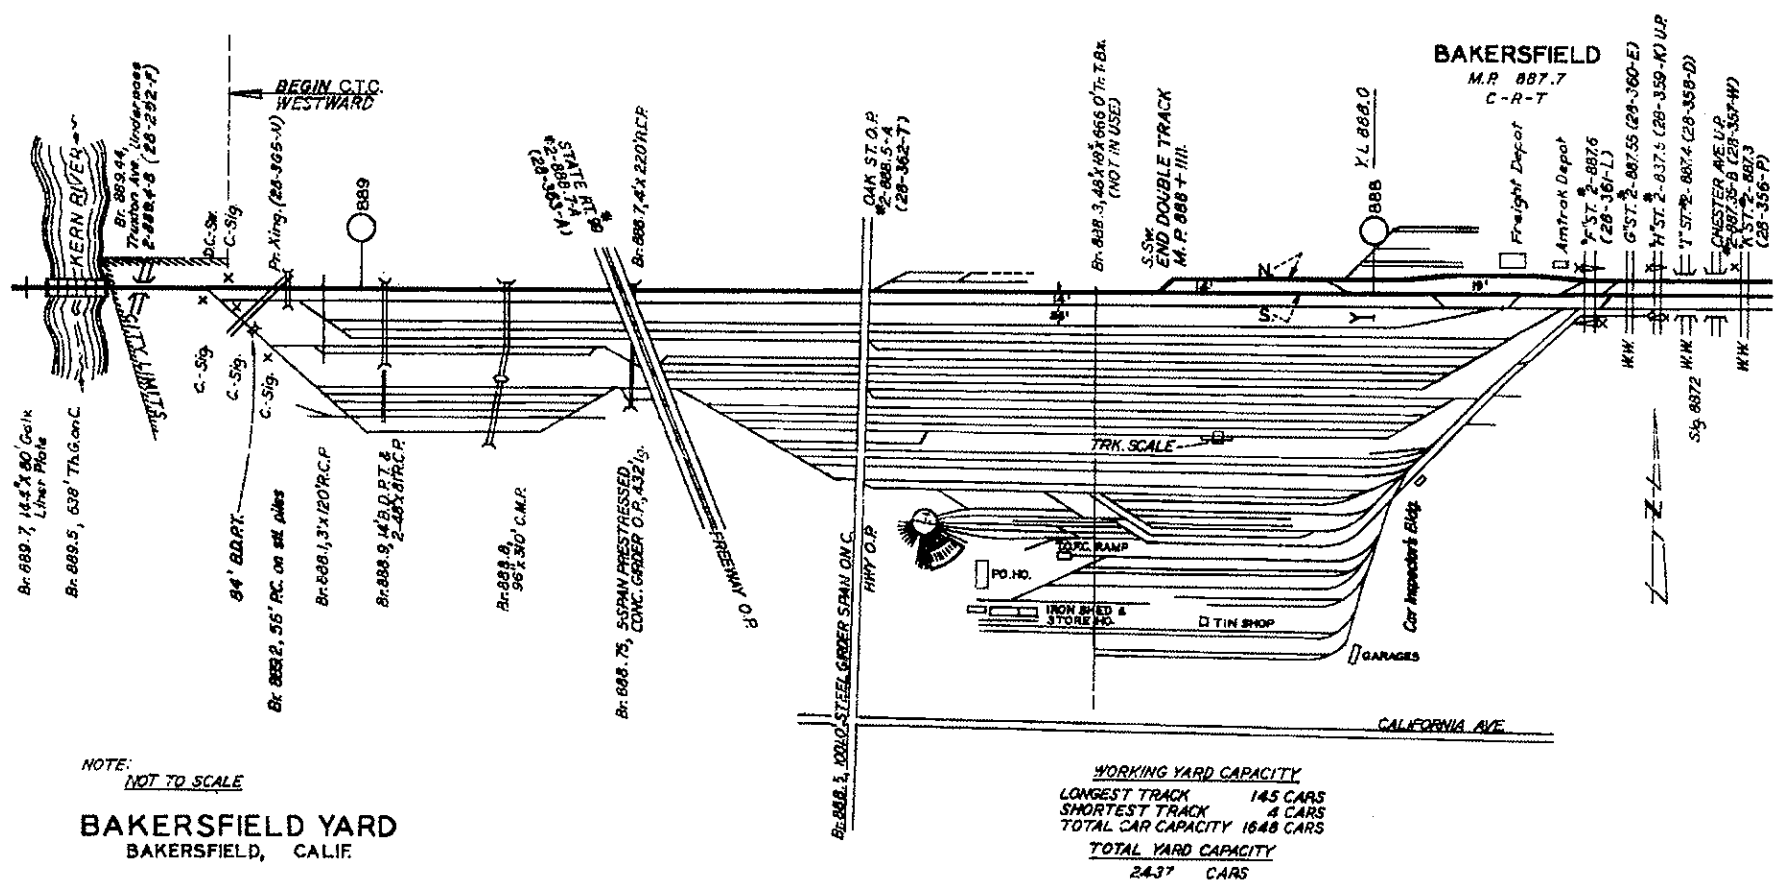

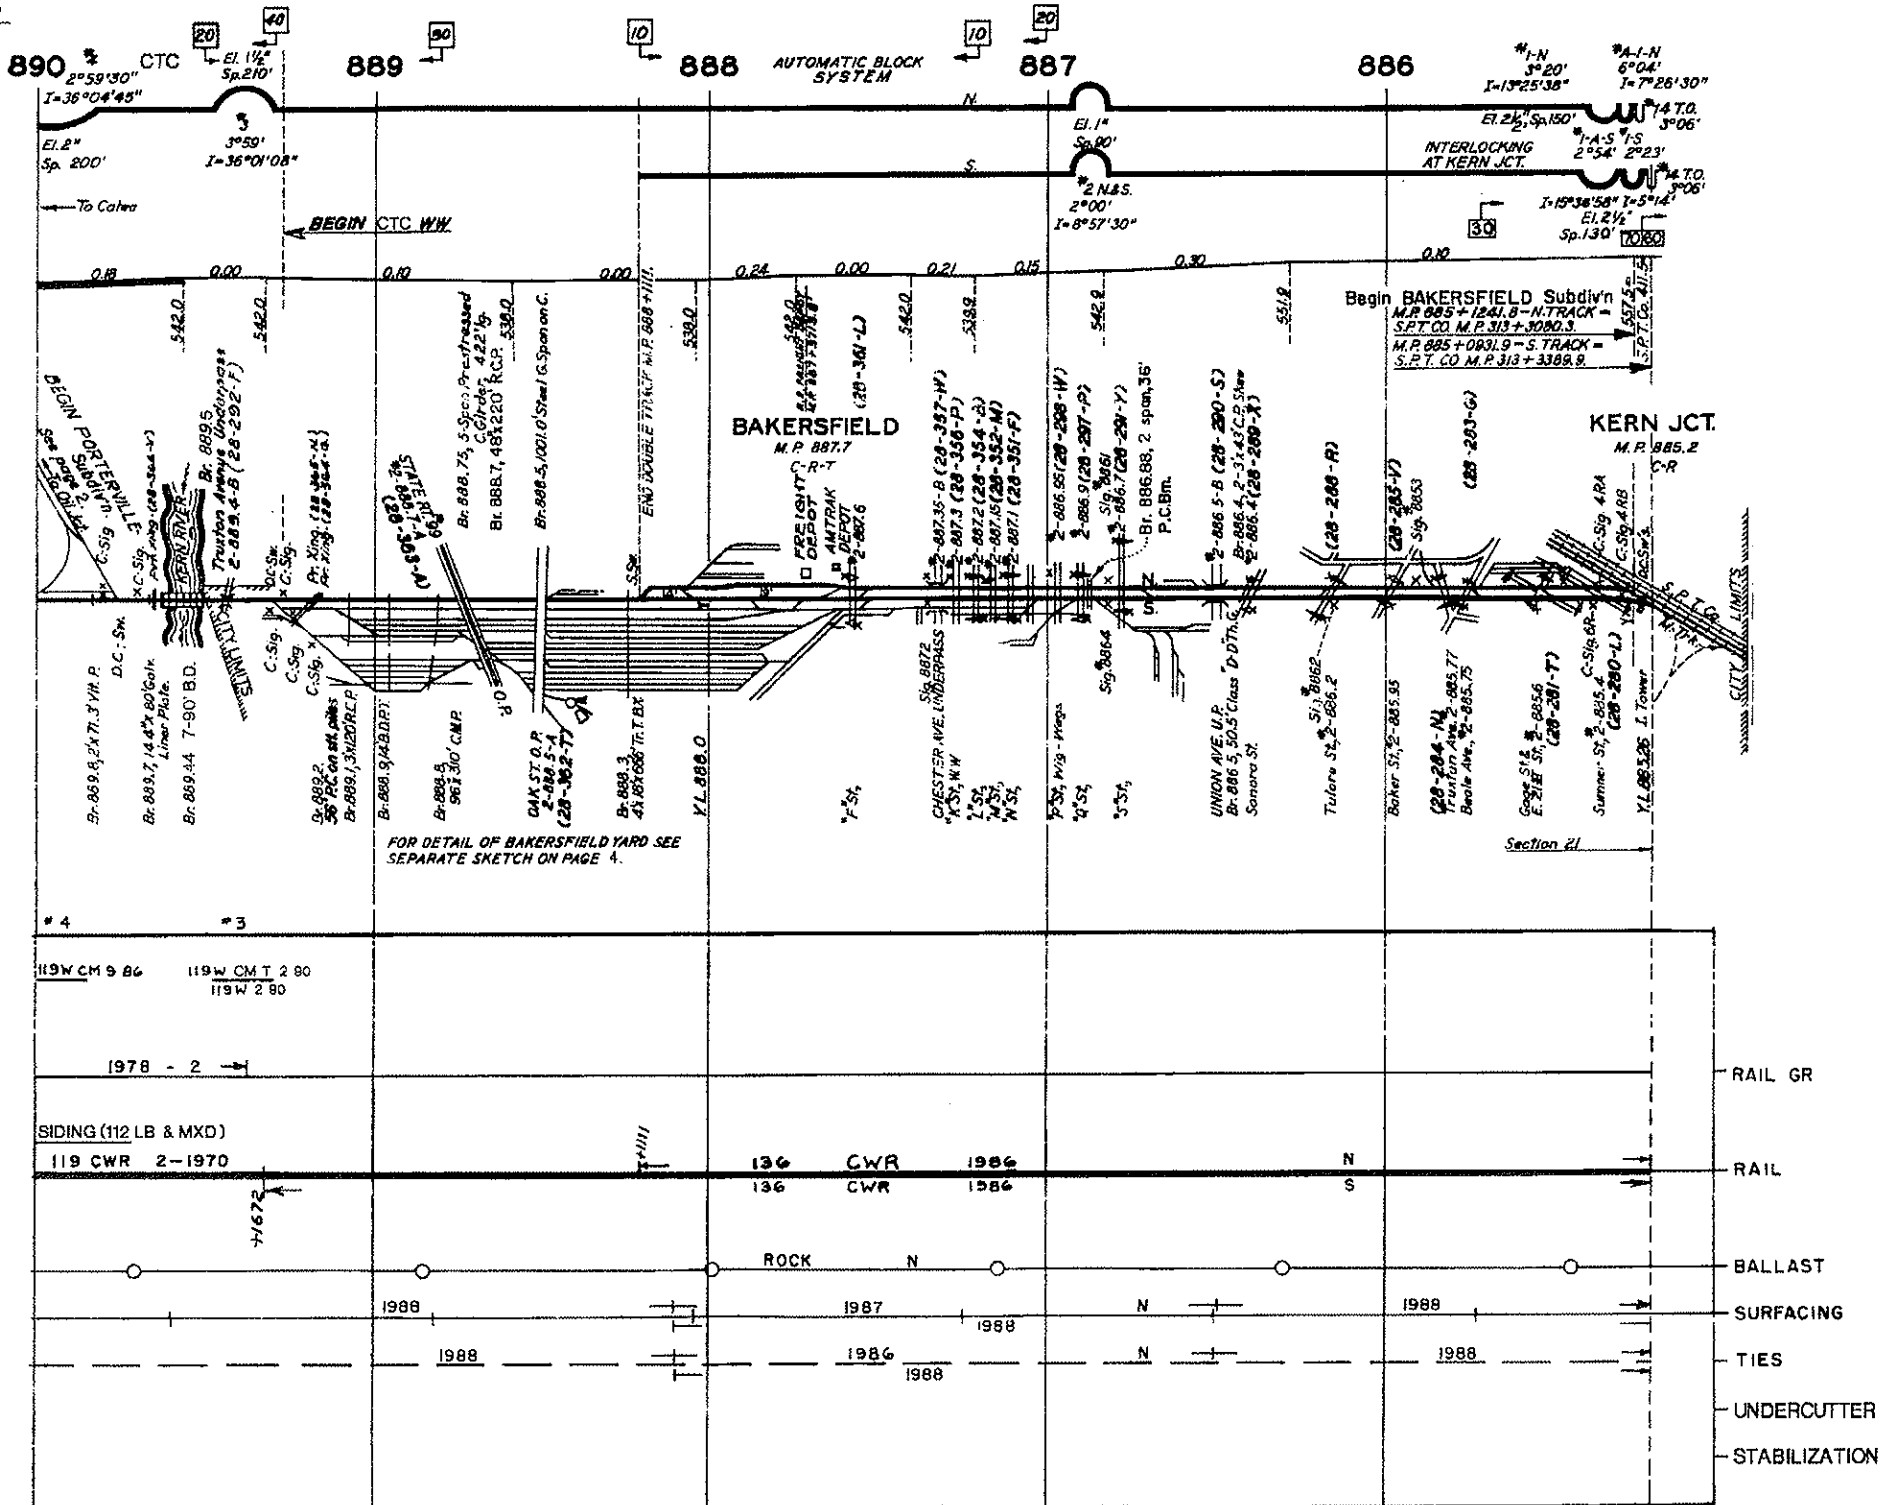

Intentionally Blank

Bakersfield Subdivision

Bakersfield (M.P. 885.2) to Calwa (M.P. 995.2)