


Intentionally Blank

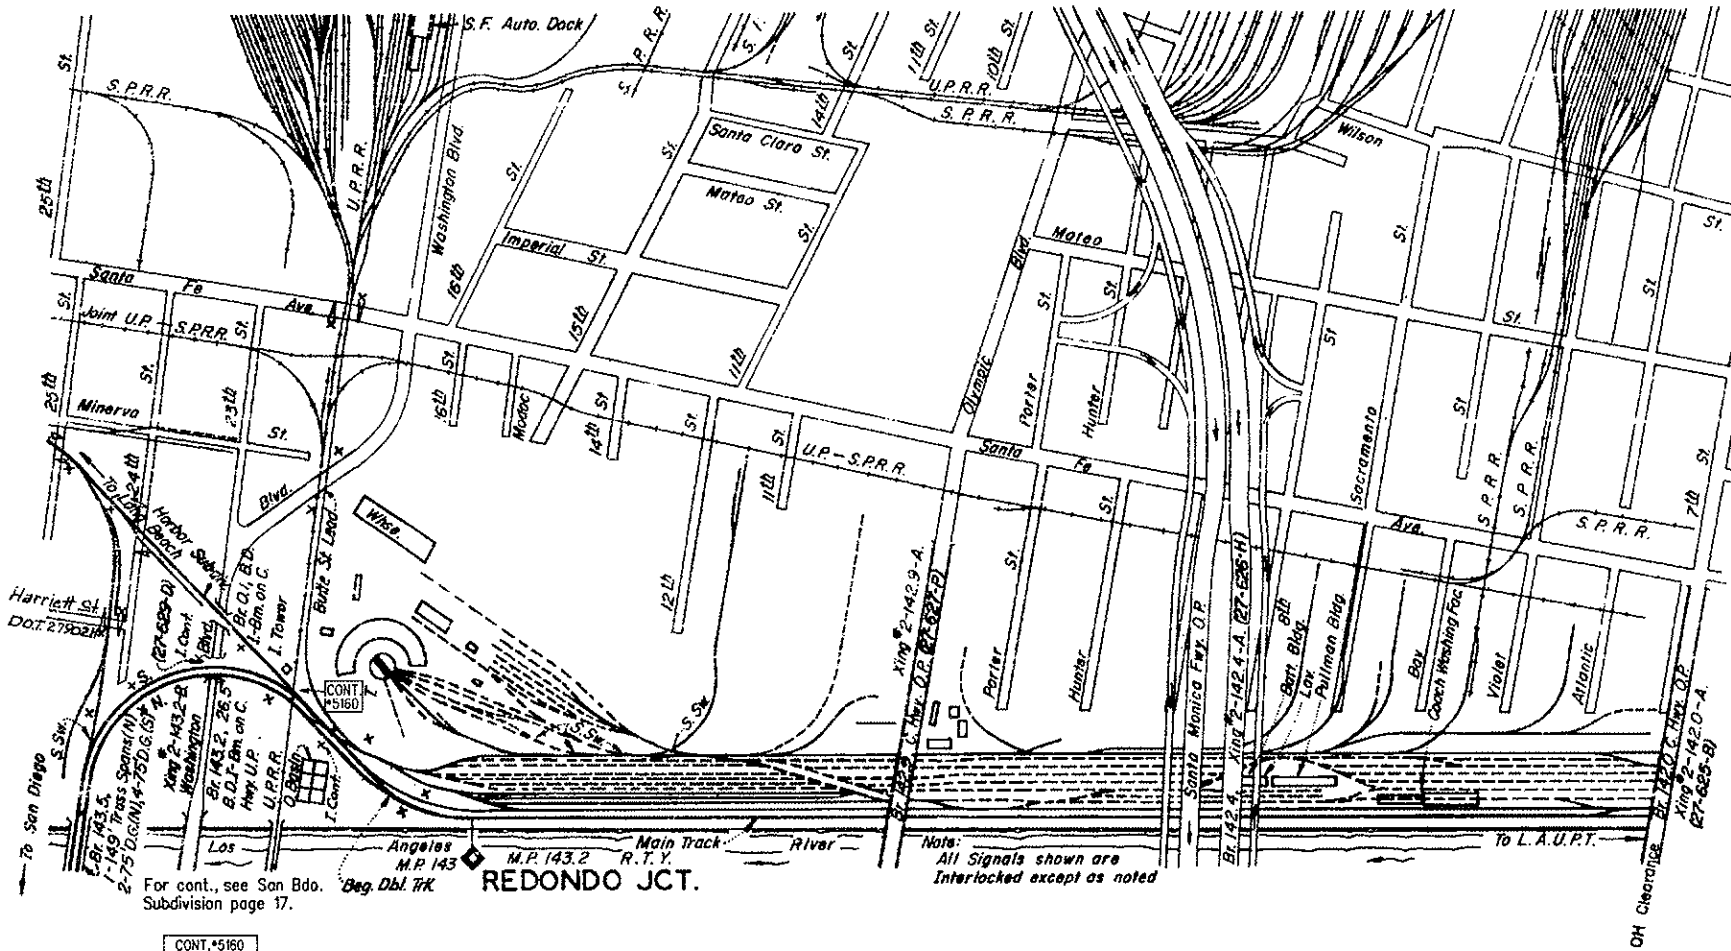



For cont., see San Bdo. Subdivision page 17.


CONT. #5160
 U.P. CROSSING
 OWNER: ATSF
 MAINTENANCE
 ATSF-100%

REDONDO JCT.

Notes: All Signals shown are Interlocked except as noted

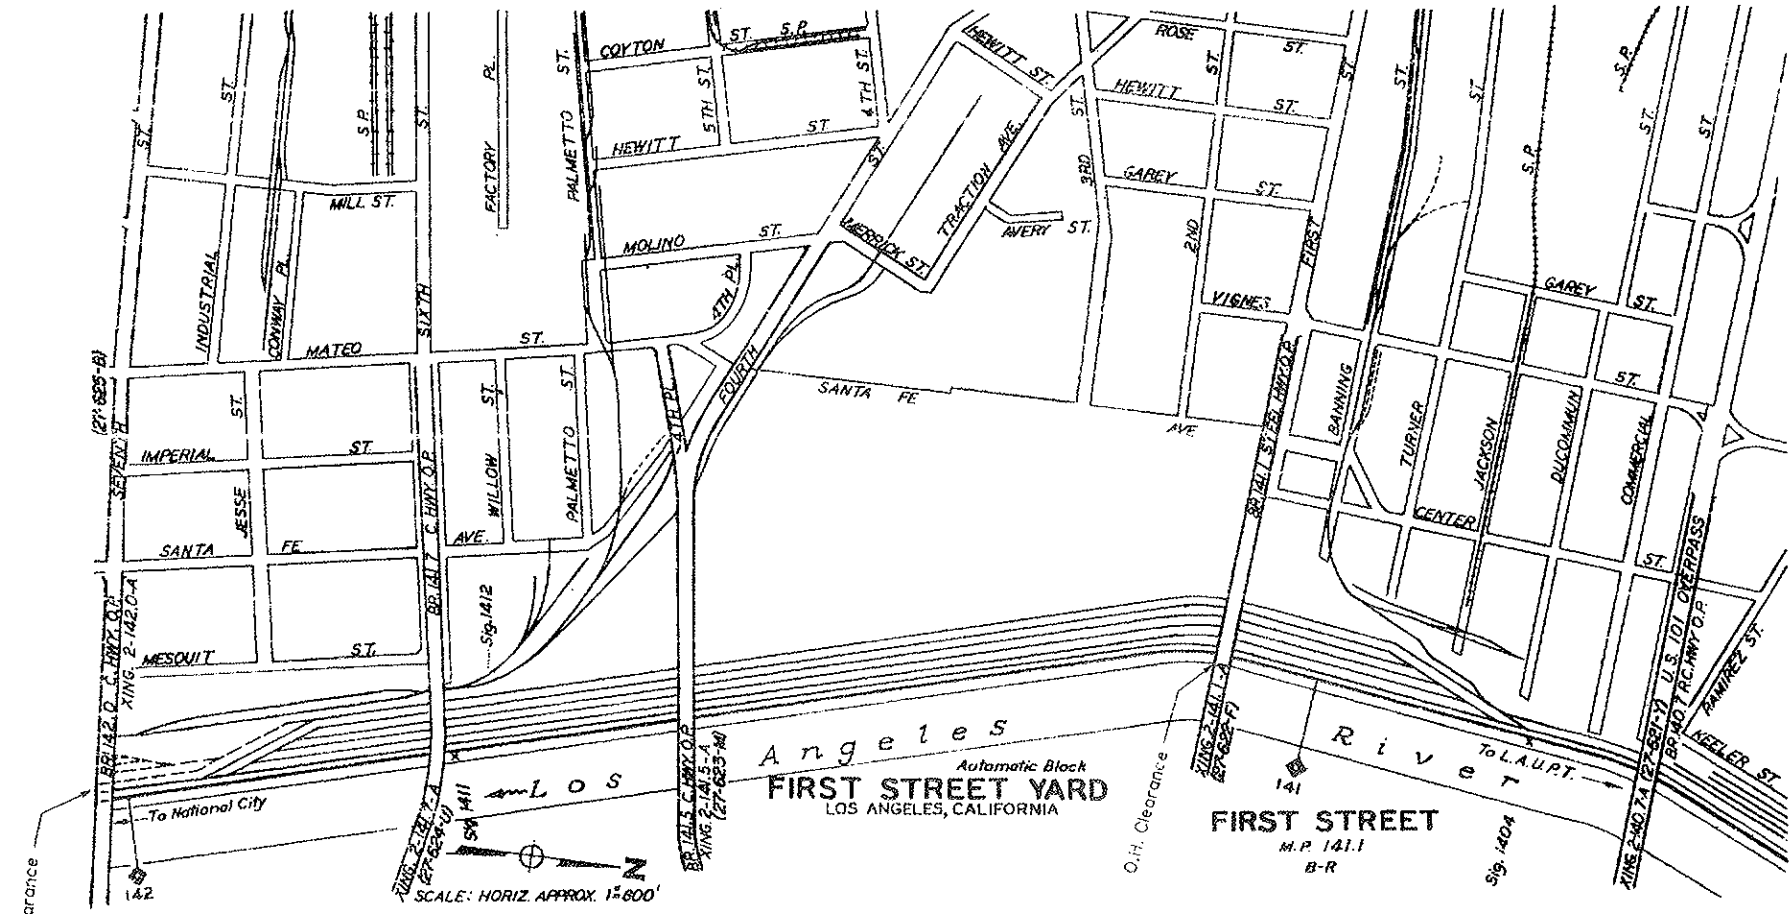


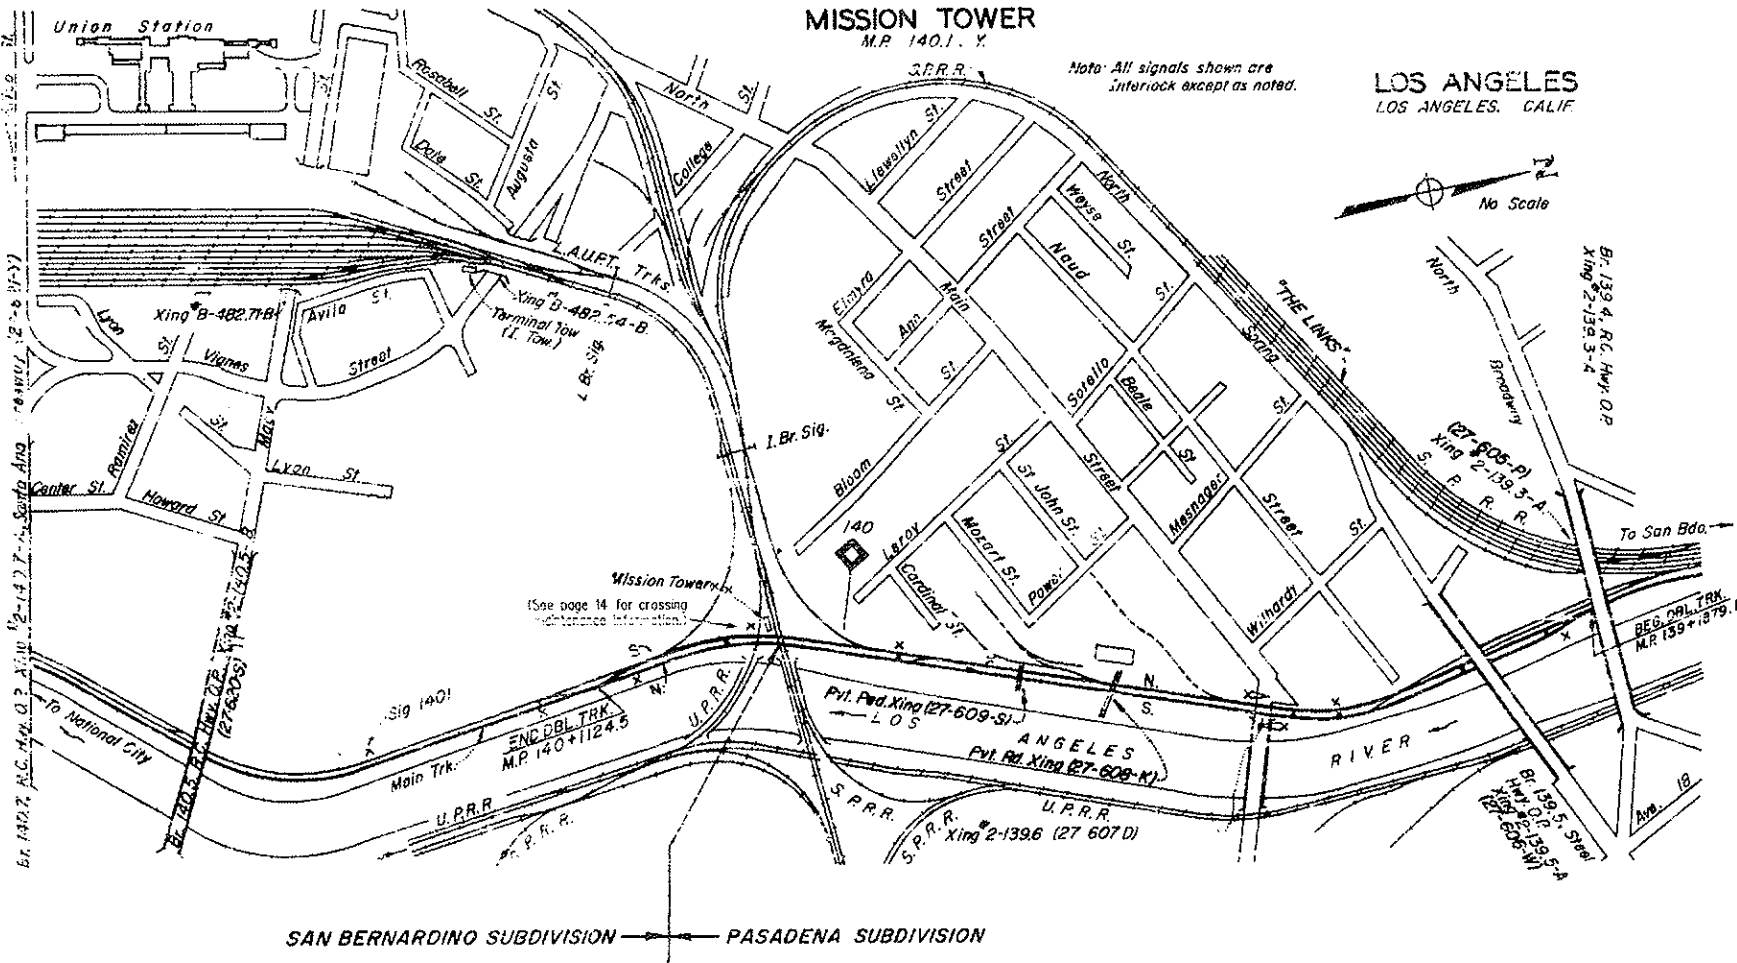


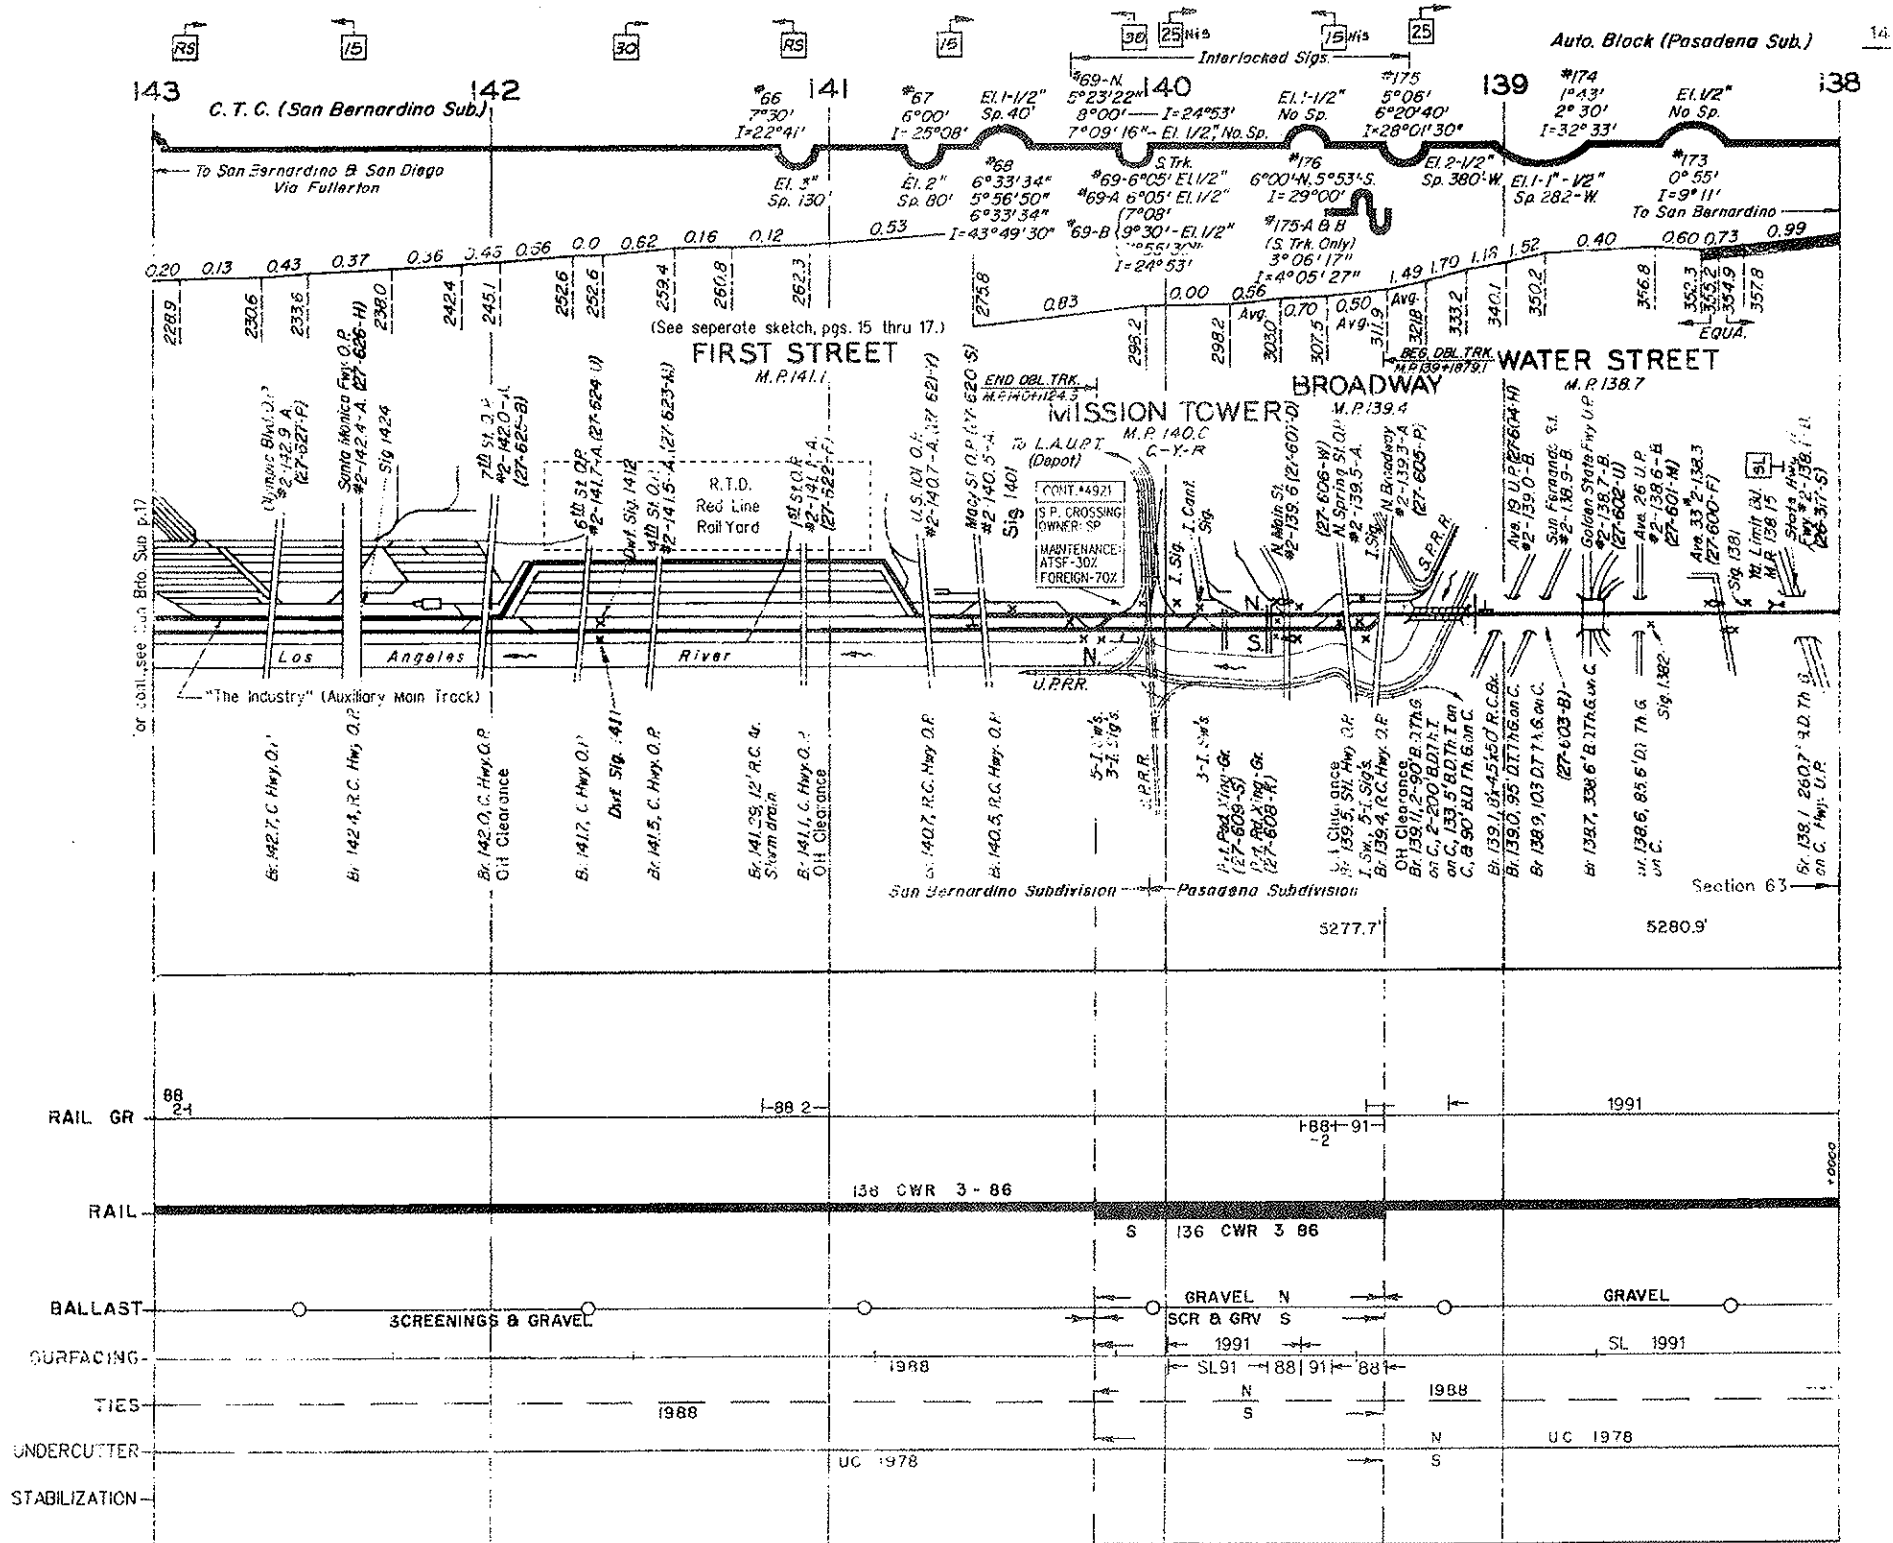



REVISED FEB. 1992

PASADENA SUBDIVISION

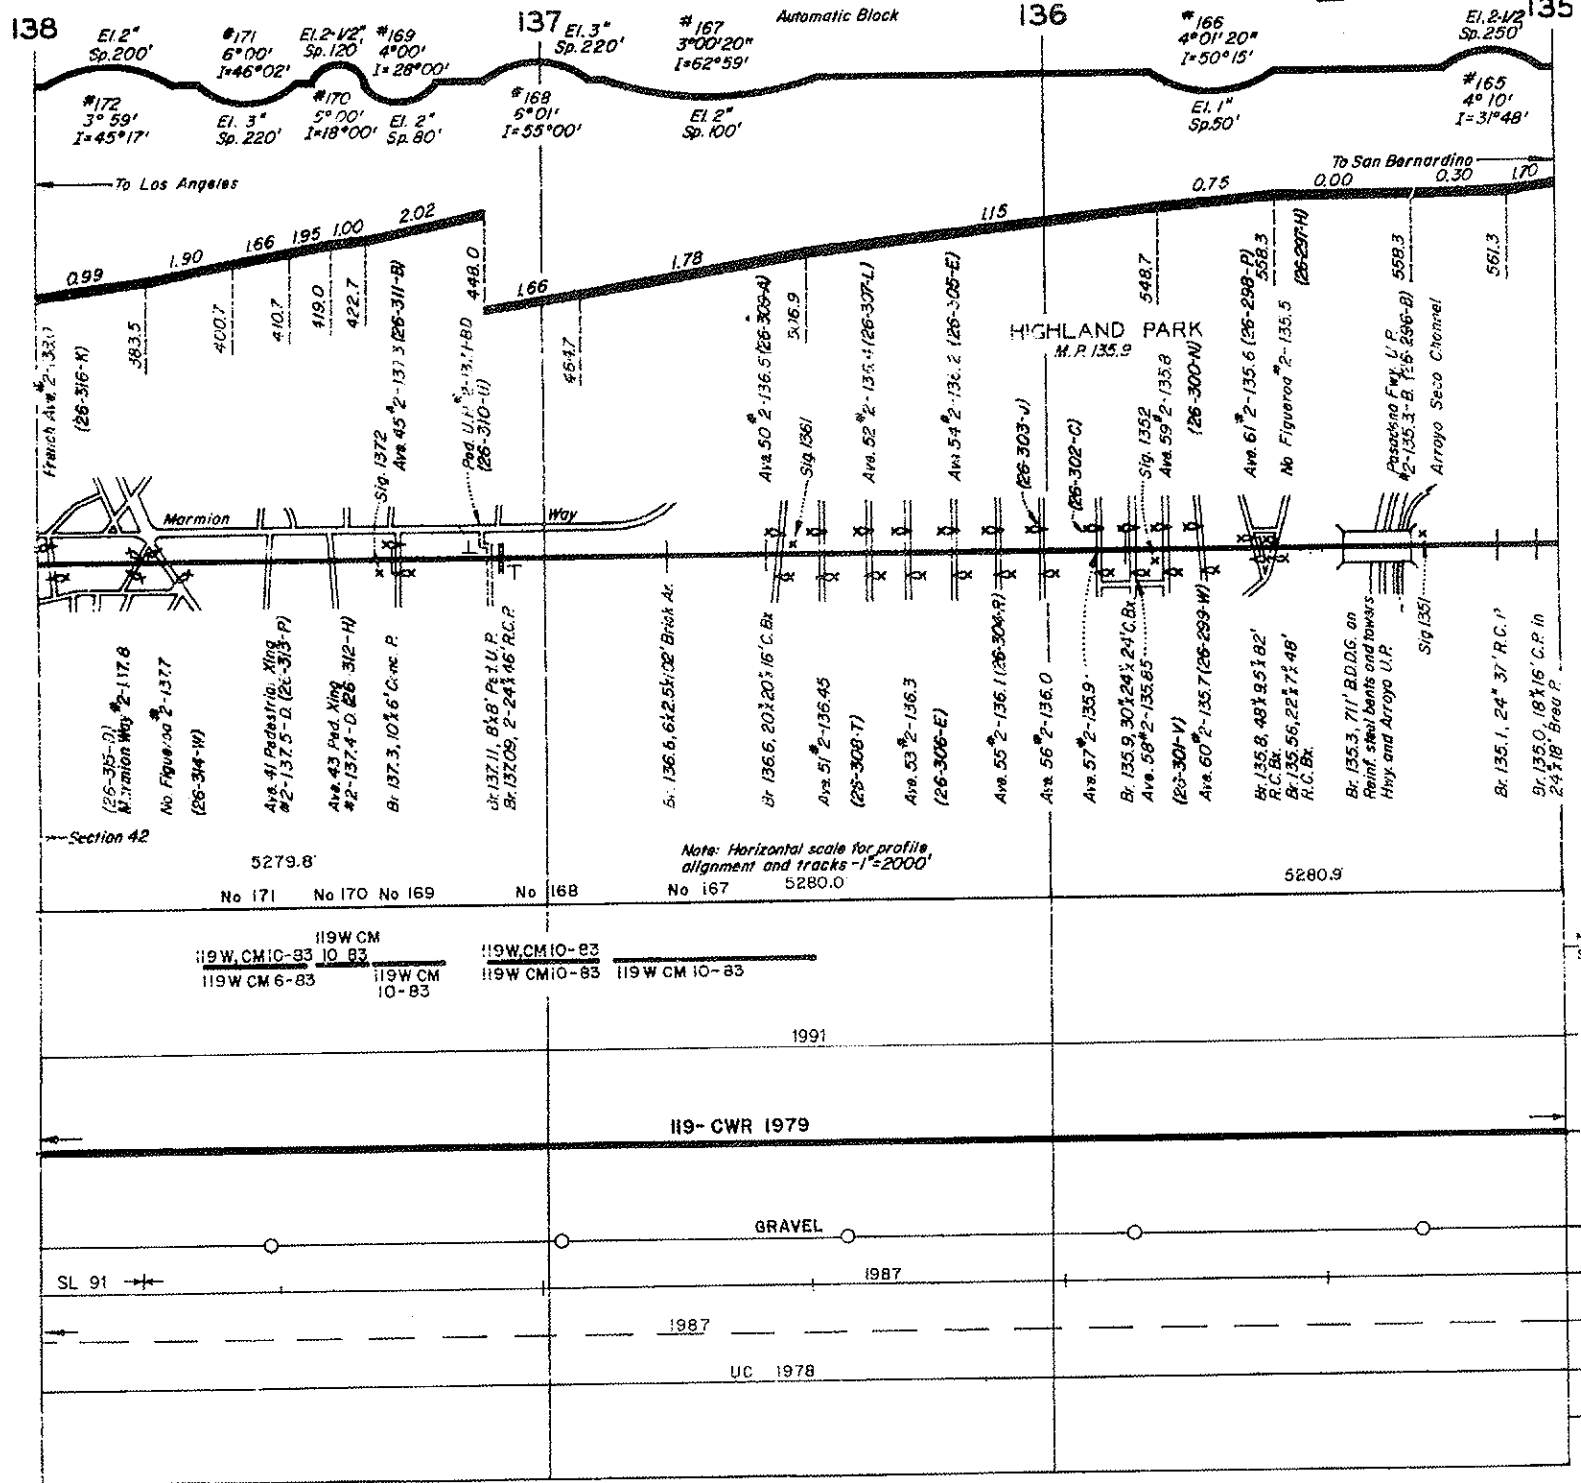

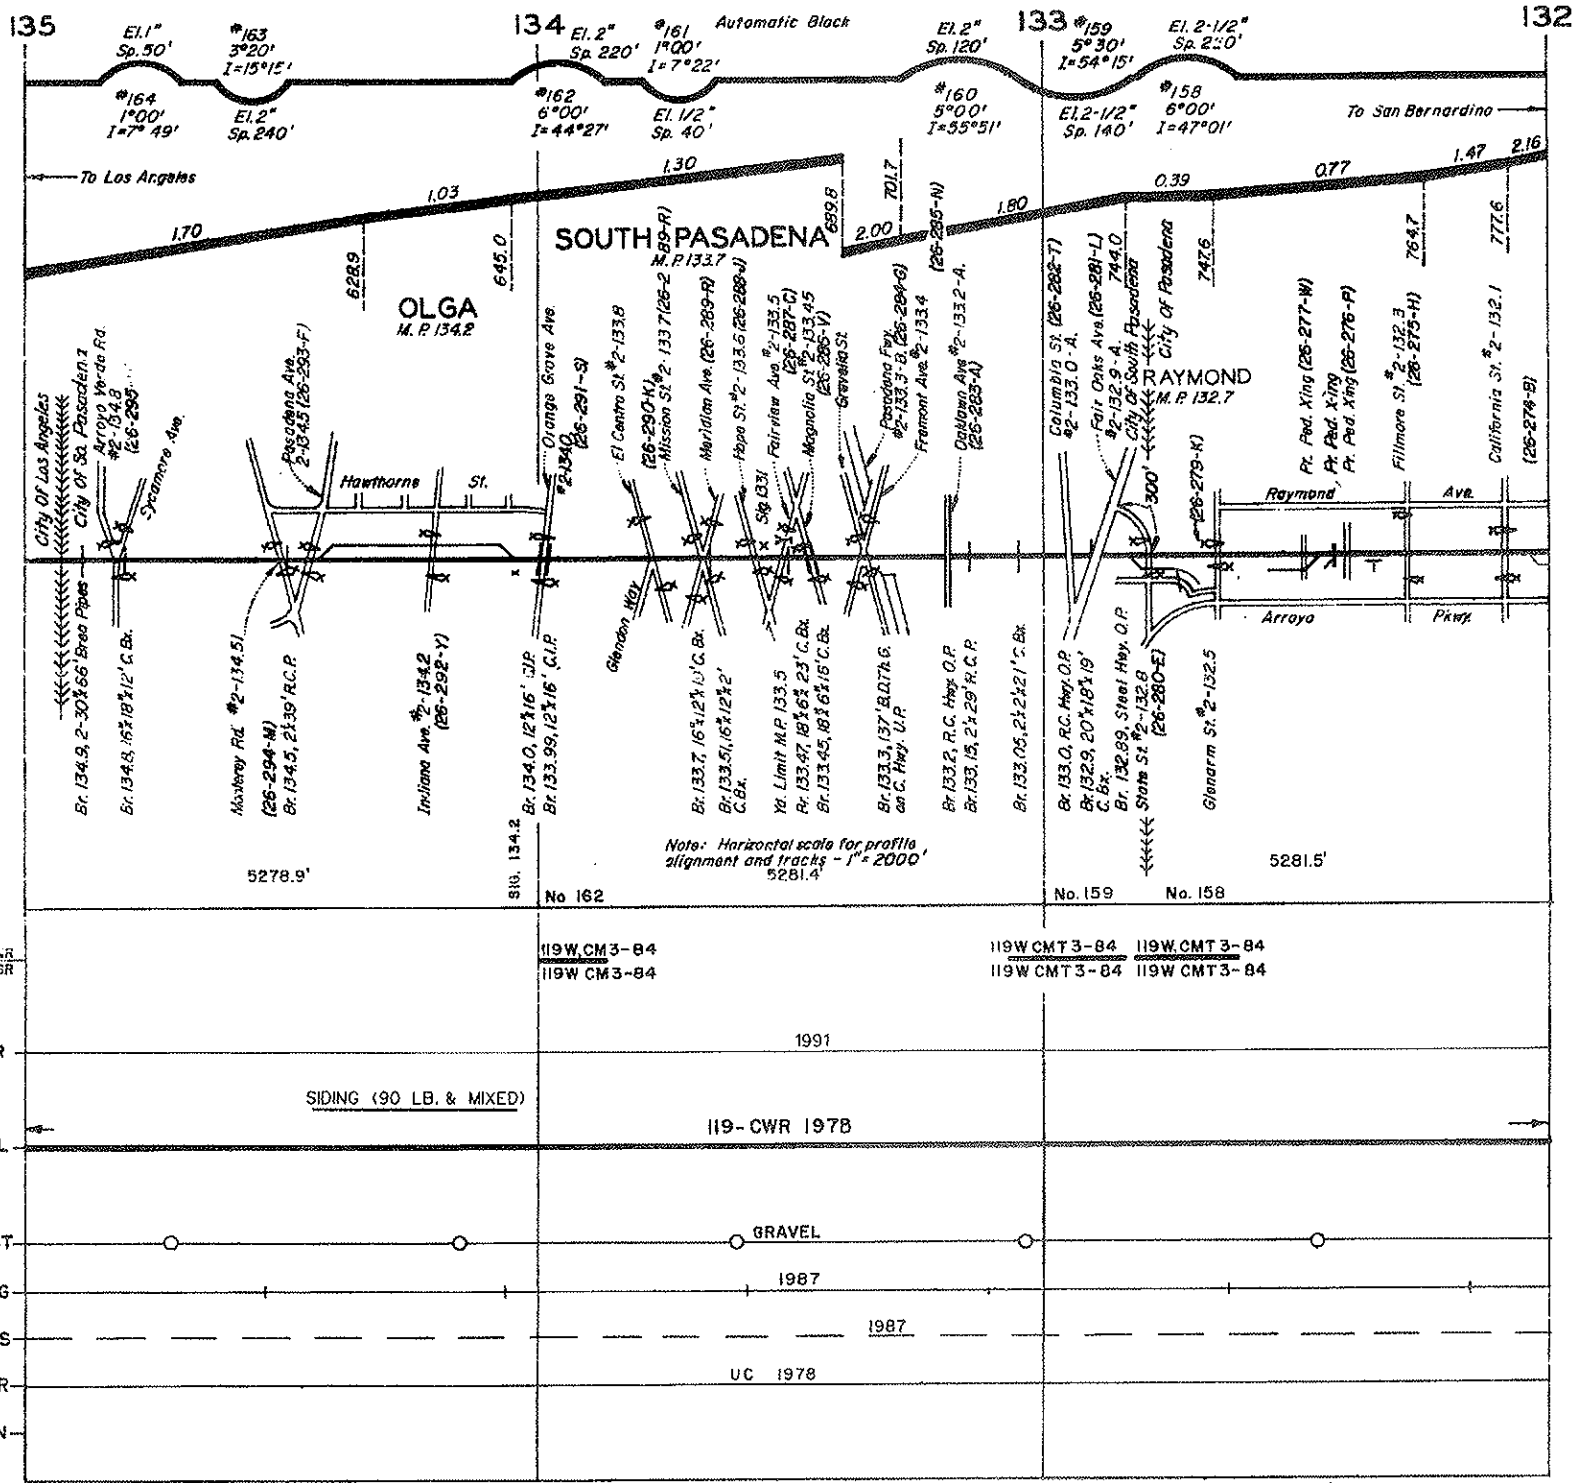


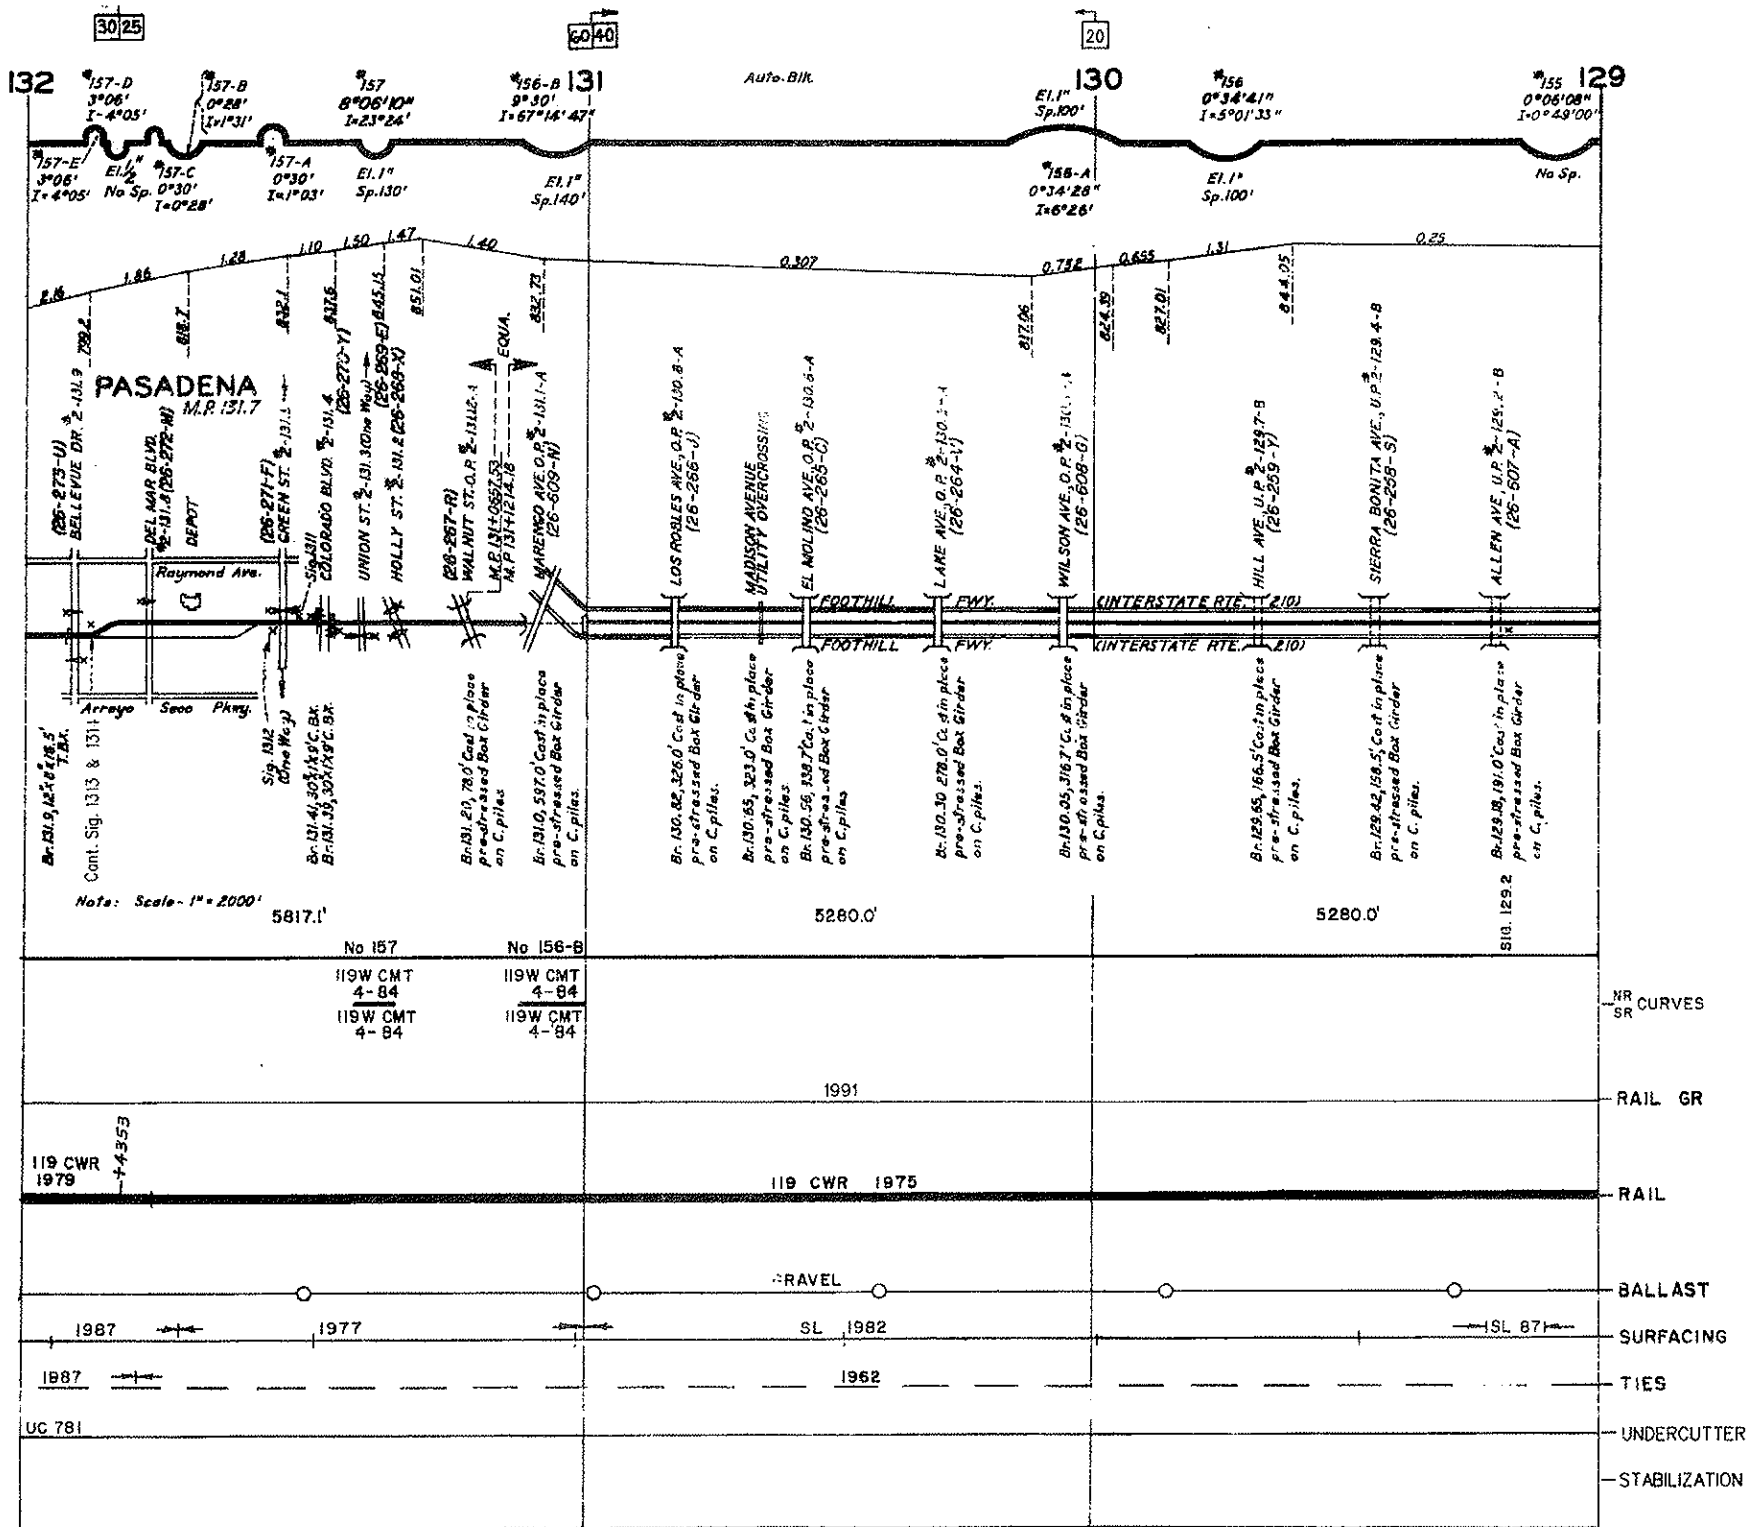


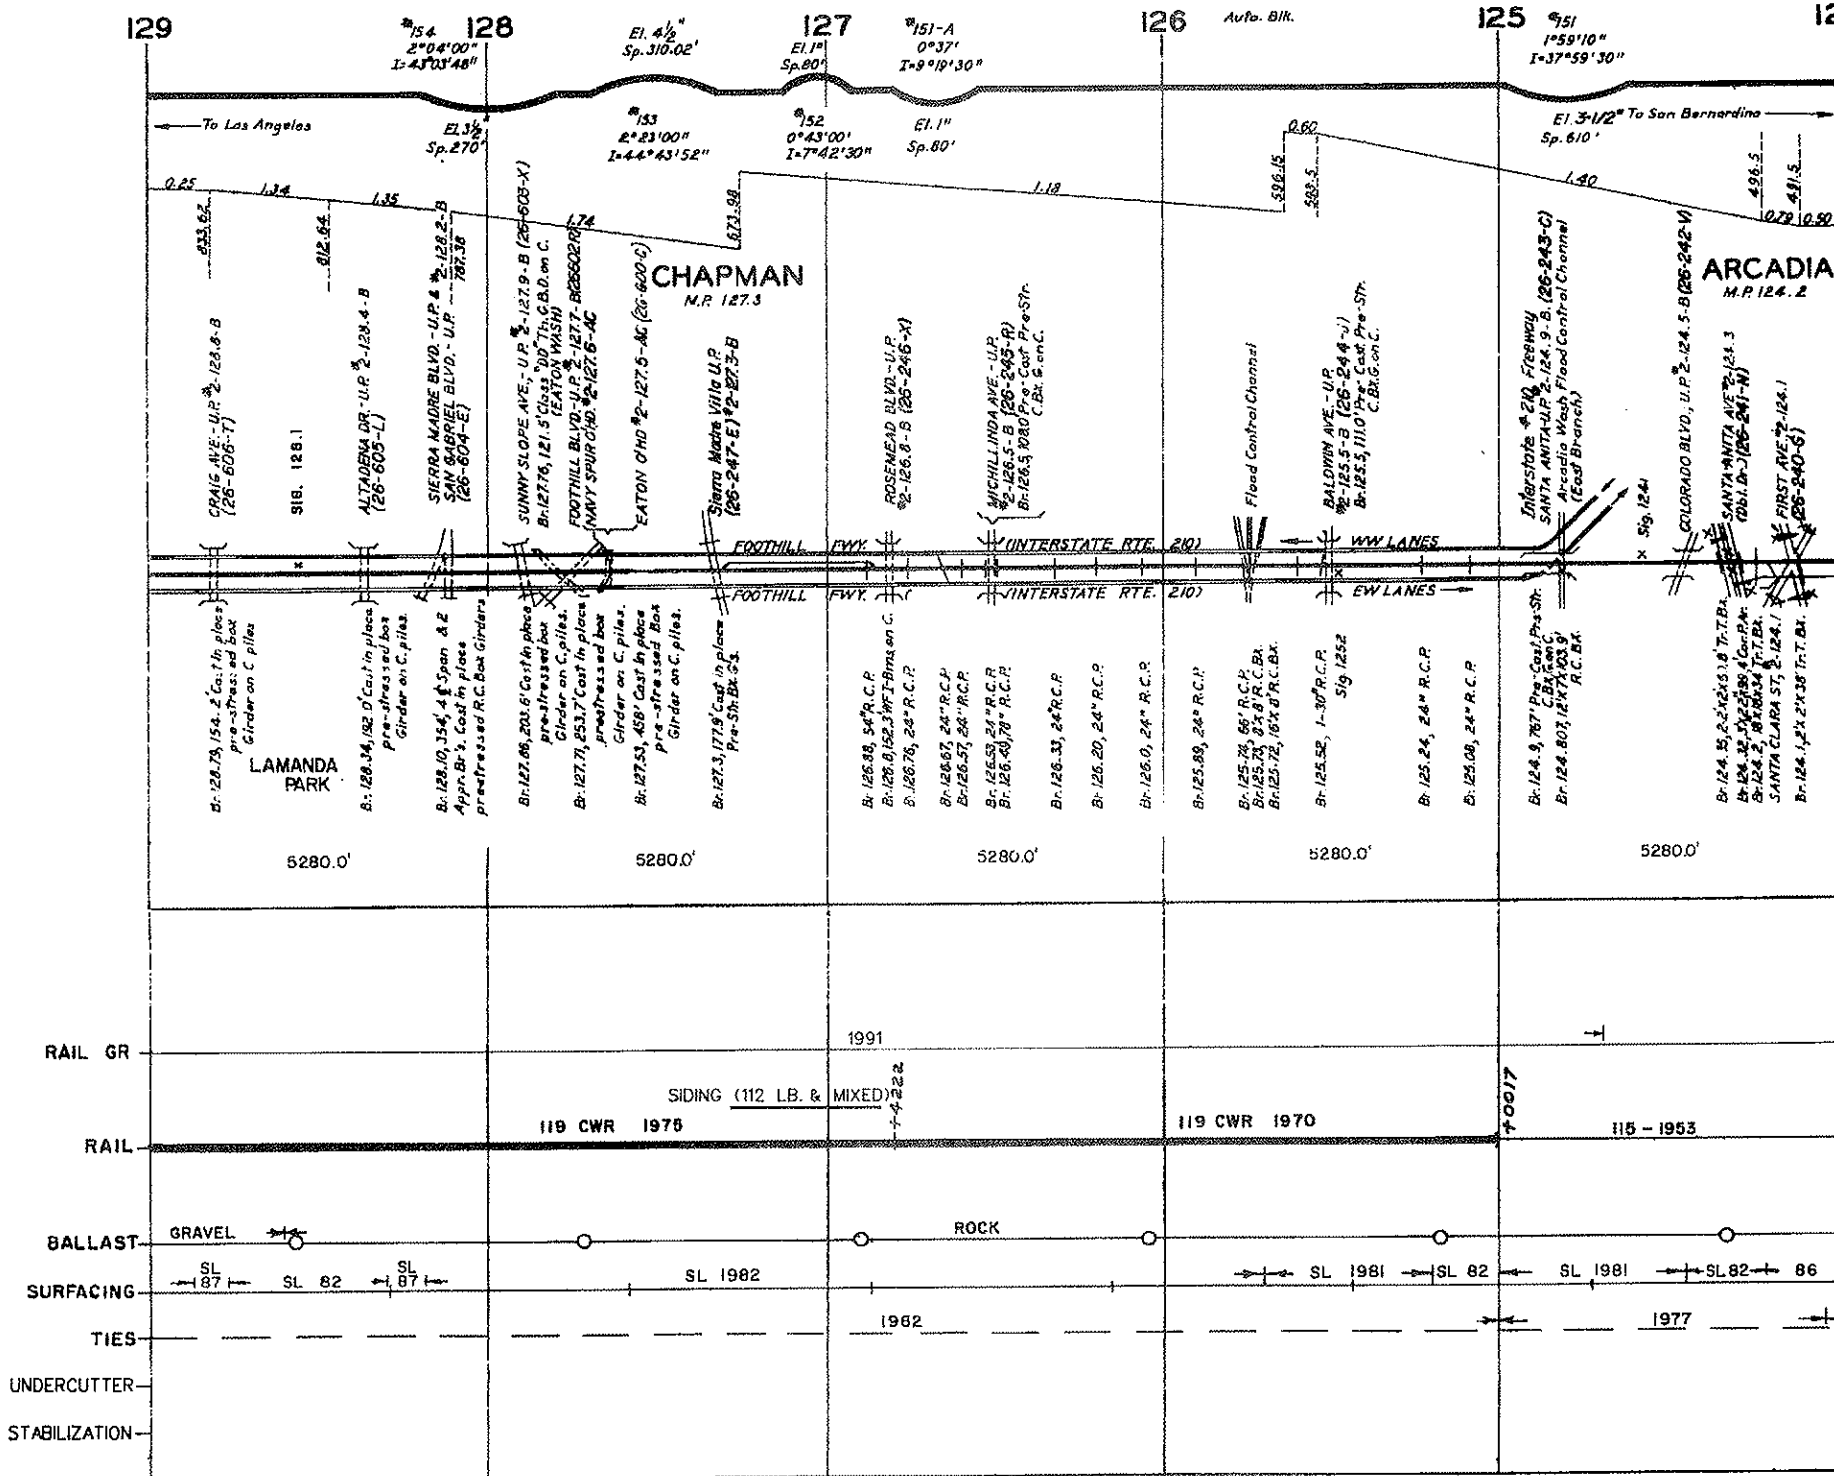

REVISED FEB. 1992


PASADENA SUBDIVISION

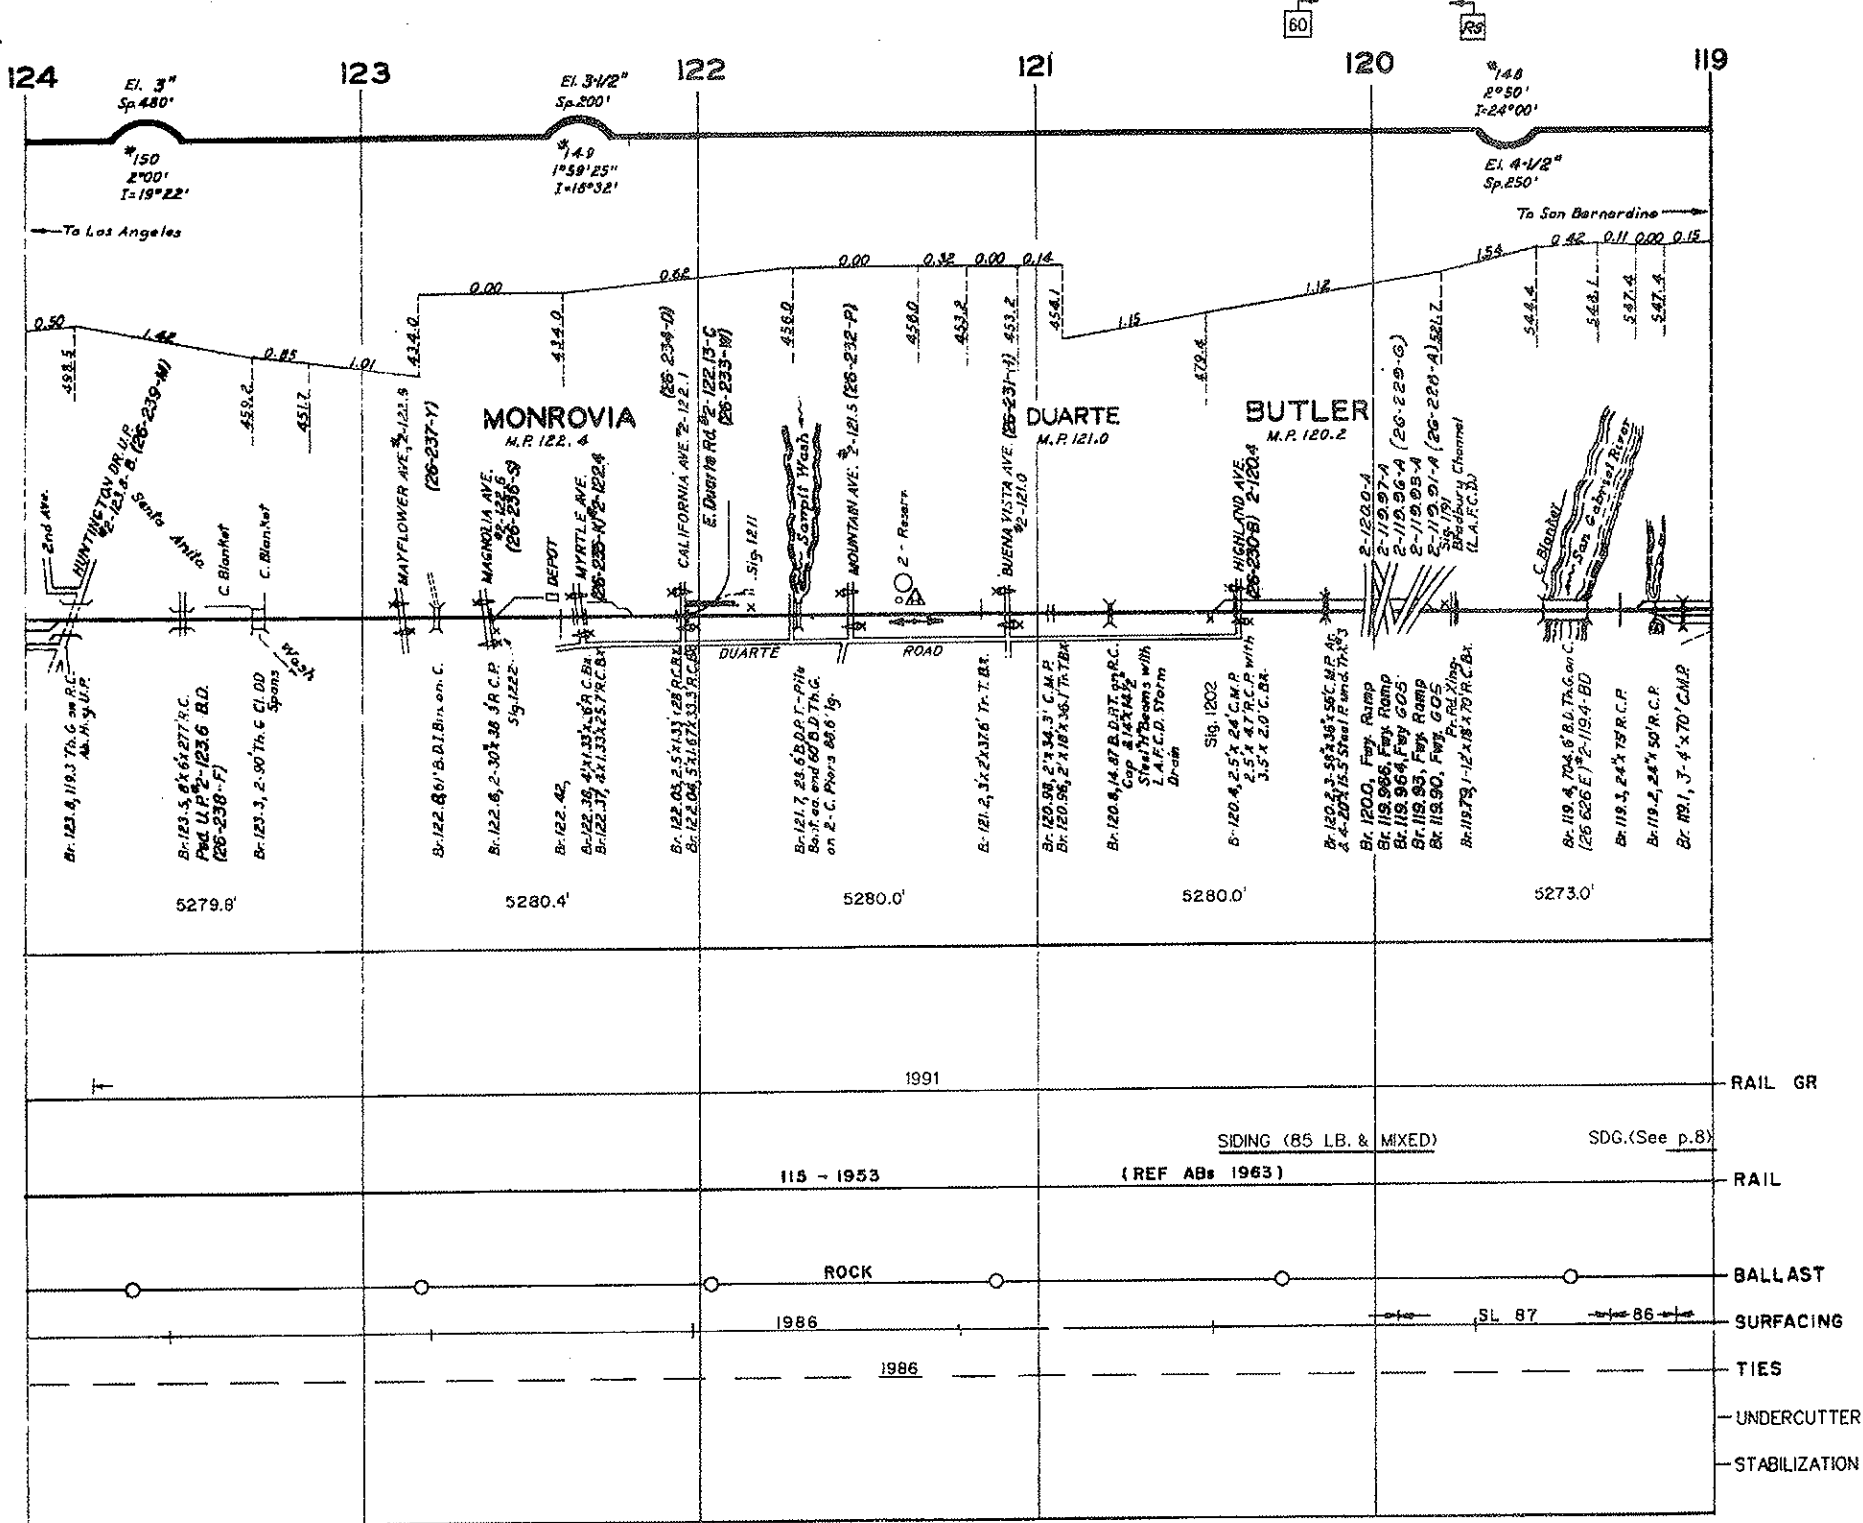


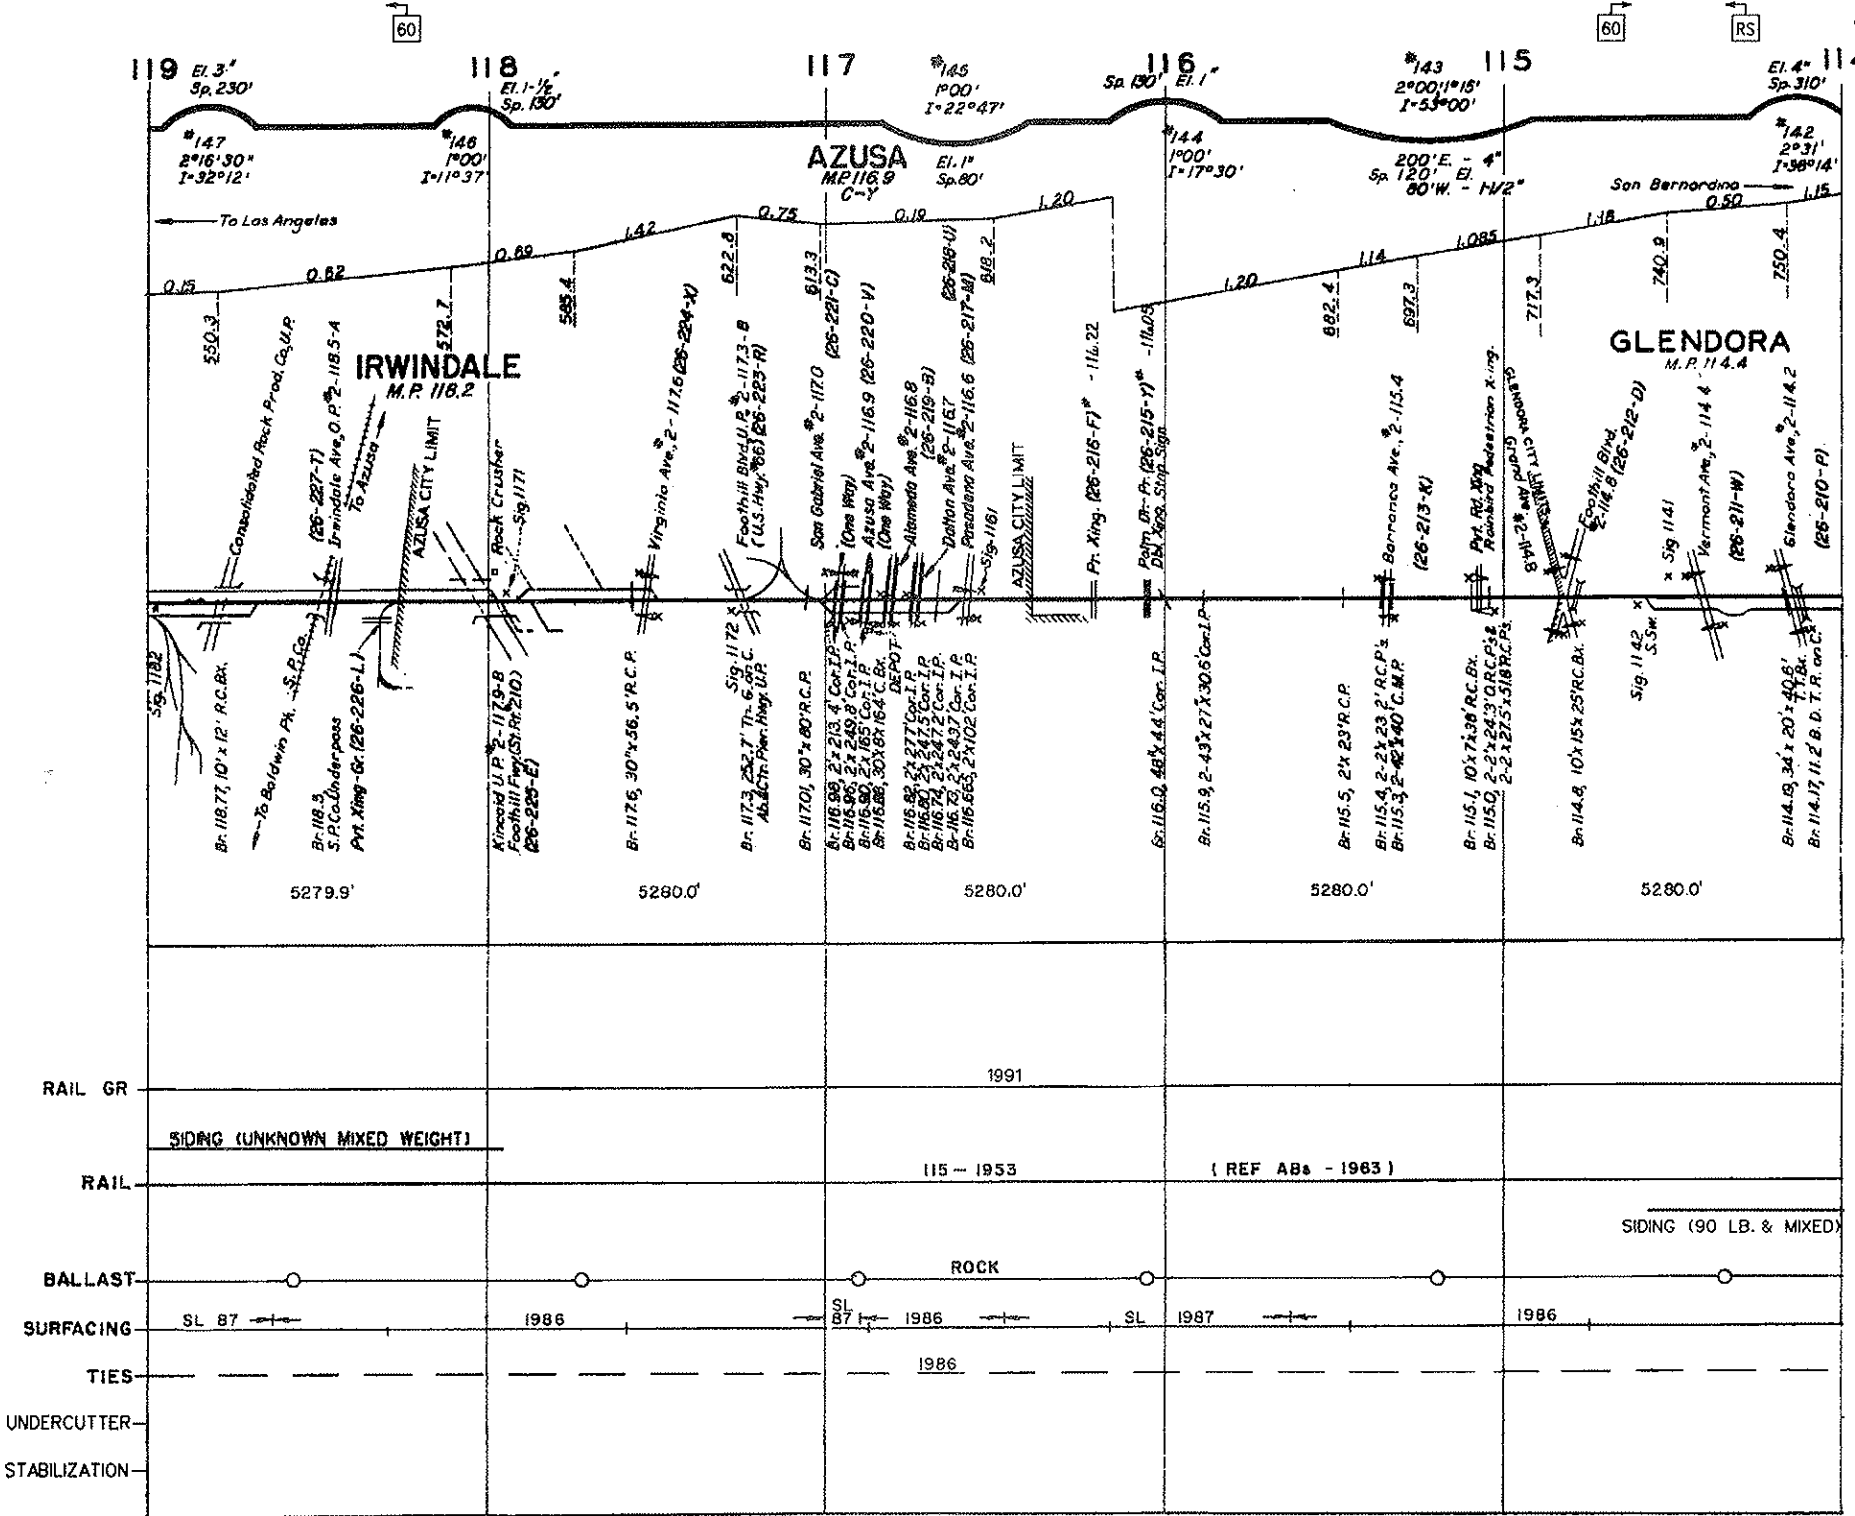

REVISED FEB. 1992

PASADENA SUBDIVISION

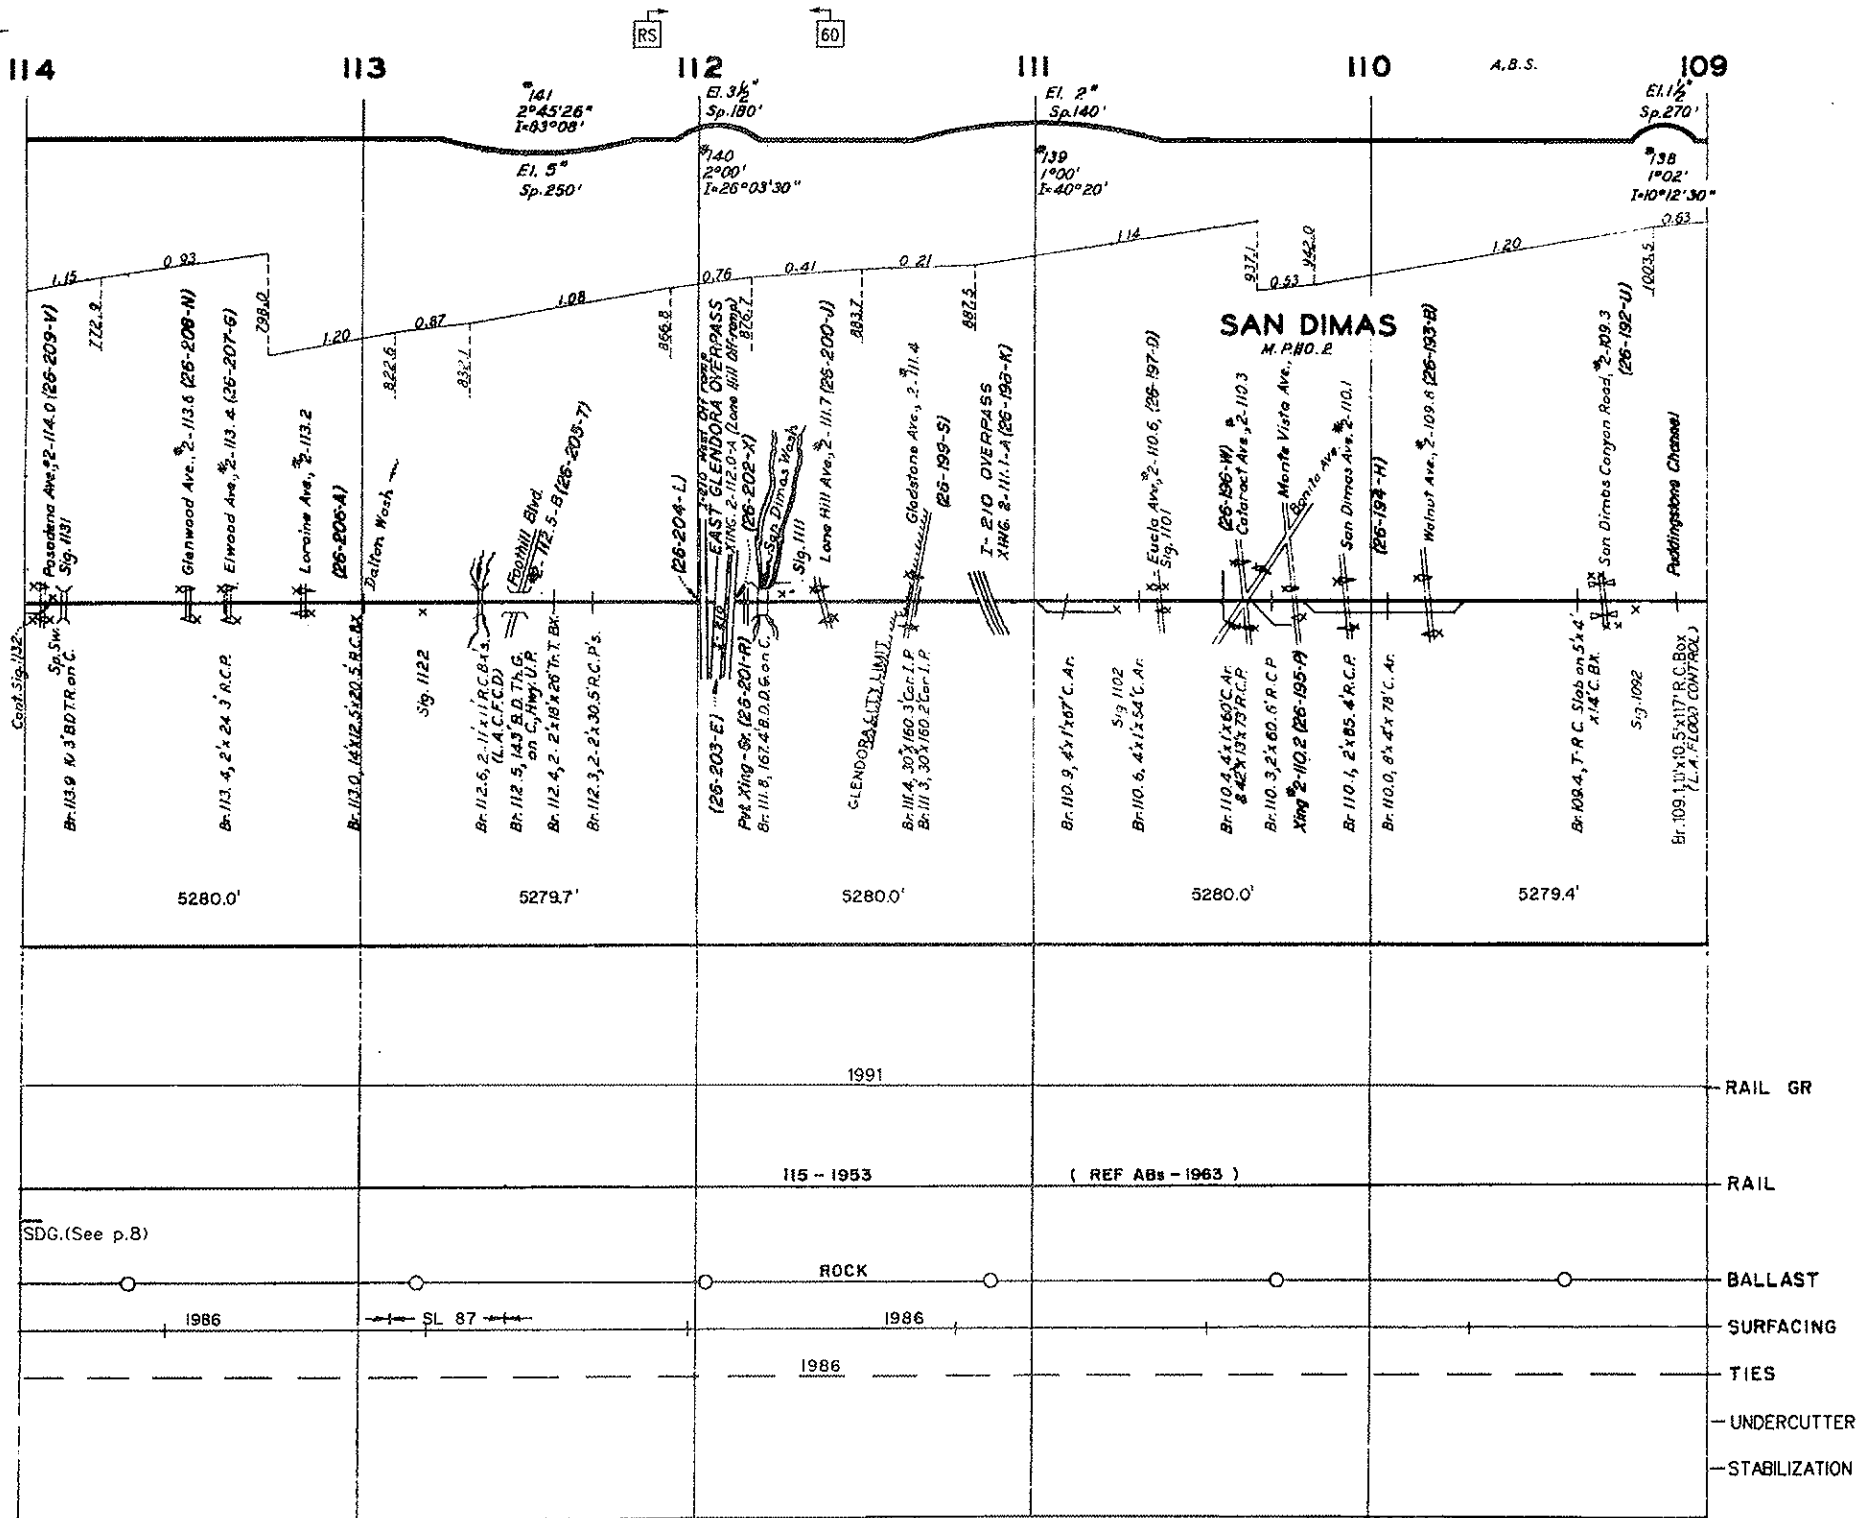

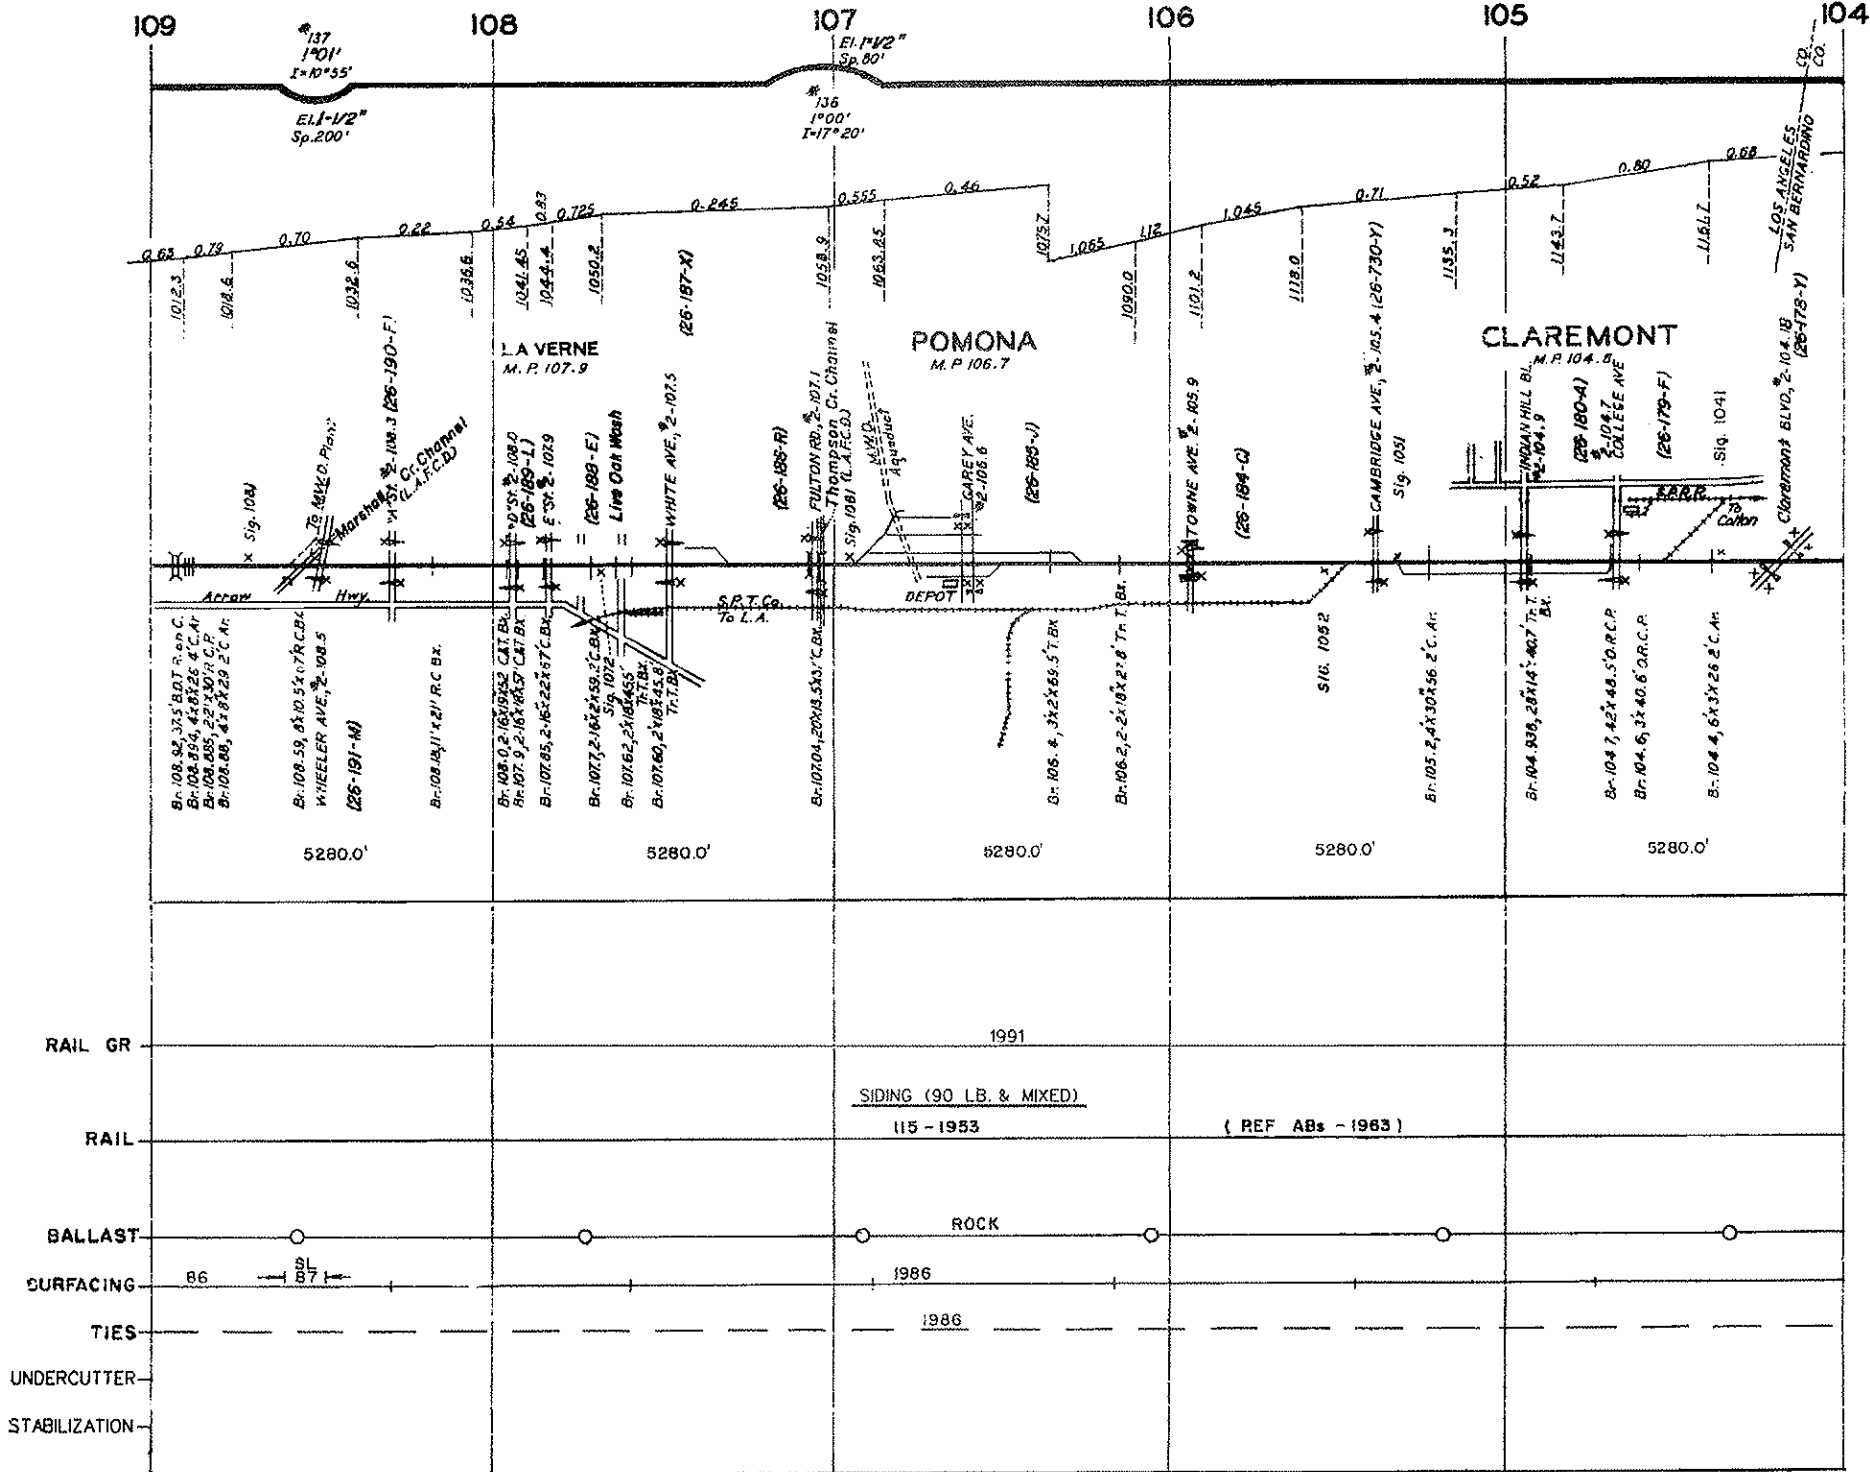

109

108

107

106

105

104

137
1°01'
I=10°55'
E.L. 1-1/2"
Sp. 200'

E.L. 1-1/2"
Sp. 80'
136
1°00'
I=17°20'

LA VERNE
M. P. 107.9

POMONA
M. P. 106.7

CLAREMONT
M. P. 104.8

CO.

CO.

B-108-32, 37.5' B.O.T. R. O.P.C.
B-108-35, 42.6' X 26.4' C.A.P.
B-108-38, 22' X 30.7' C.P.P.
B-108-80, 43.8' X 29.2' C.A.P.

B-108-59, 41.0' X 17.0' R.C.B.L.
WHEELER AVE., 2-108.5
(26-191-N)

B-108-101, 11' X 21' R.C.B.X.

B-108-02, 16.1' X 19.2' CAT.B.L.
B-107-9, 2-16.1' X 15.5' CAT.B.L.
B-107-85, 2-16.2' X 17.0' C.B.X.

B-107-7, 2-16.2' X 15.9' C.B.X.
Sig. 1072
B-107-62, 2-16.2' X 15.5' T.T.B.X.
B-107-60, 2-16.2' X 15.8' T.T.B.X.

WHITE AVE., 2-107.5
(26-187-X)

B-107-04, 20.4' X 15.3' C.B.X.
FULTON RD., 2-107.1
Thompson Cr. Channel
X Sig. 1081 (L.A.P.C.B.)

B-106-4, 31.2' X 6.5' T.B.X.
(26-188-V)

B-106-2, 2-21.0' X 2.8' T.T.B.X.
TOWNE AVE., 2-105.9
(26-184-C)

SIG. 1052

B-105-2, 41' X 30.4' X 56' C.A.P.
CAMBRIDGE AVE., 2-105.4 (26-730-Y)
Sig. 1051

B-104-30, 28' X 14' X 40.7' T.T.B.X.
INDIAN HILL BL.
M.P. 104.9
(26-180-A)
COLLEGE AVE.
Sig. 1047
(26-179-F)

B-104-7, 42' X 40.5' O.R.C.P.
B-104-6, 37' X 40.6' O.R.C.P.
CLAREMONT BLVD., 2-104.18
(26-178-Y)

B-104-4, 6' X 37' X 26.2' C.A.P.
Sig. 1041

LOS ANGELES
SAN BERNARDINO
CLAREMONT BLVD., 2-104.18
(26-178-Y)

RAIL GR

RAIL

BALLAST

SURFACING

TIES

UNDERCUTTER

STABILIZATION

1991

SIDING (90 LB. & MIXED)

115 - 1953

(REF ABs - 1963)


ROCK


1986

1986

REVISED FEB. 1992


PASADENA SUBDIVISION

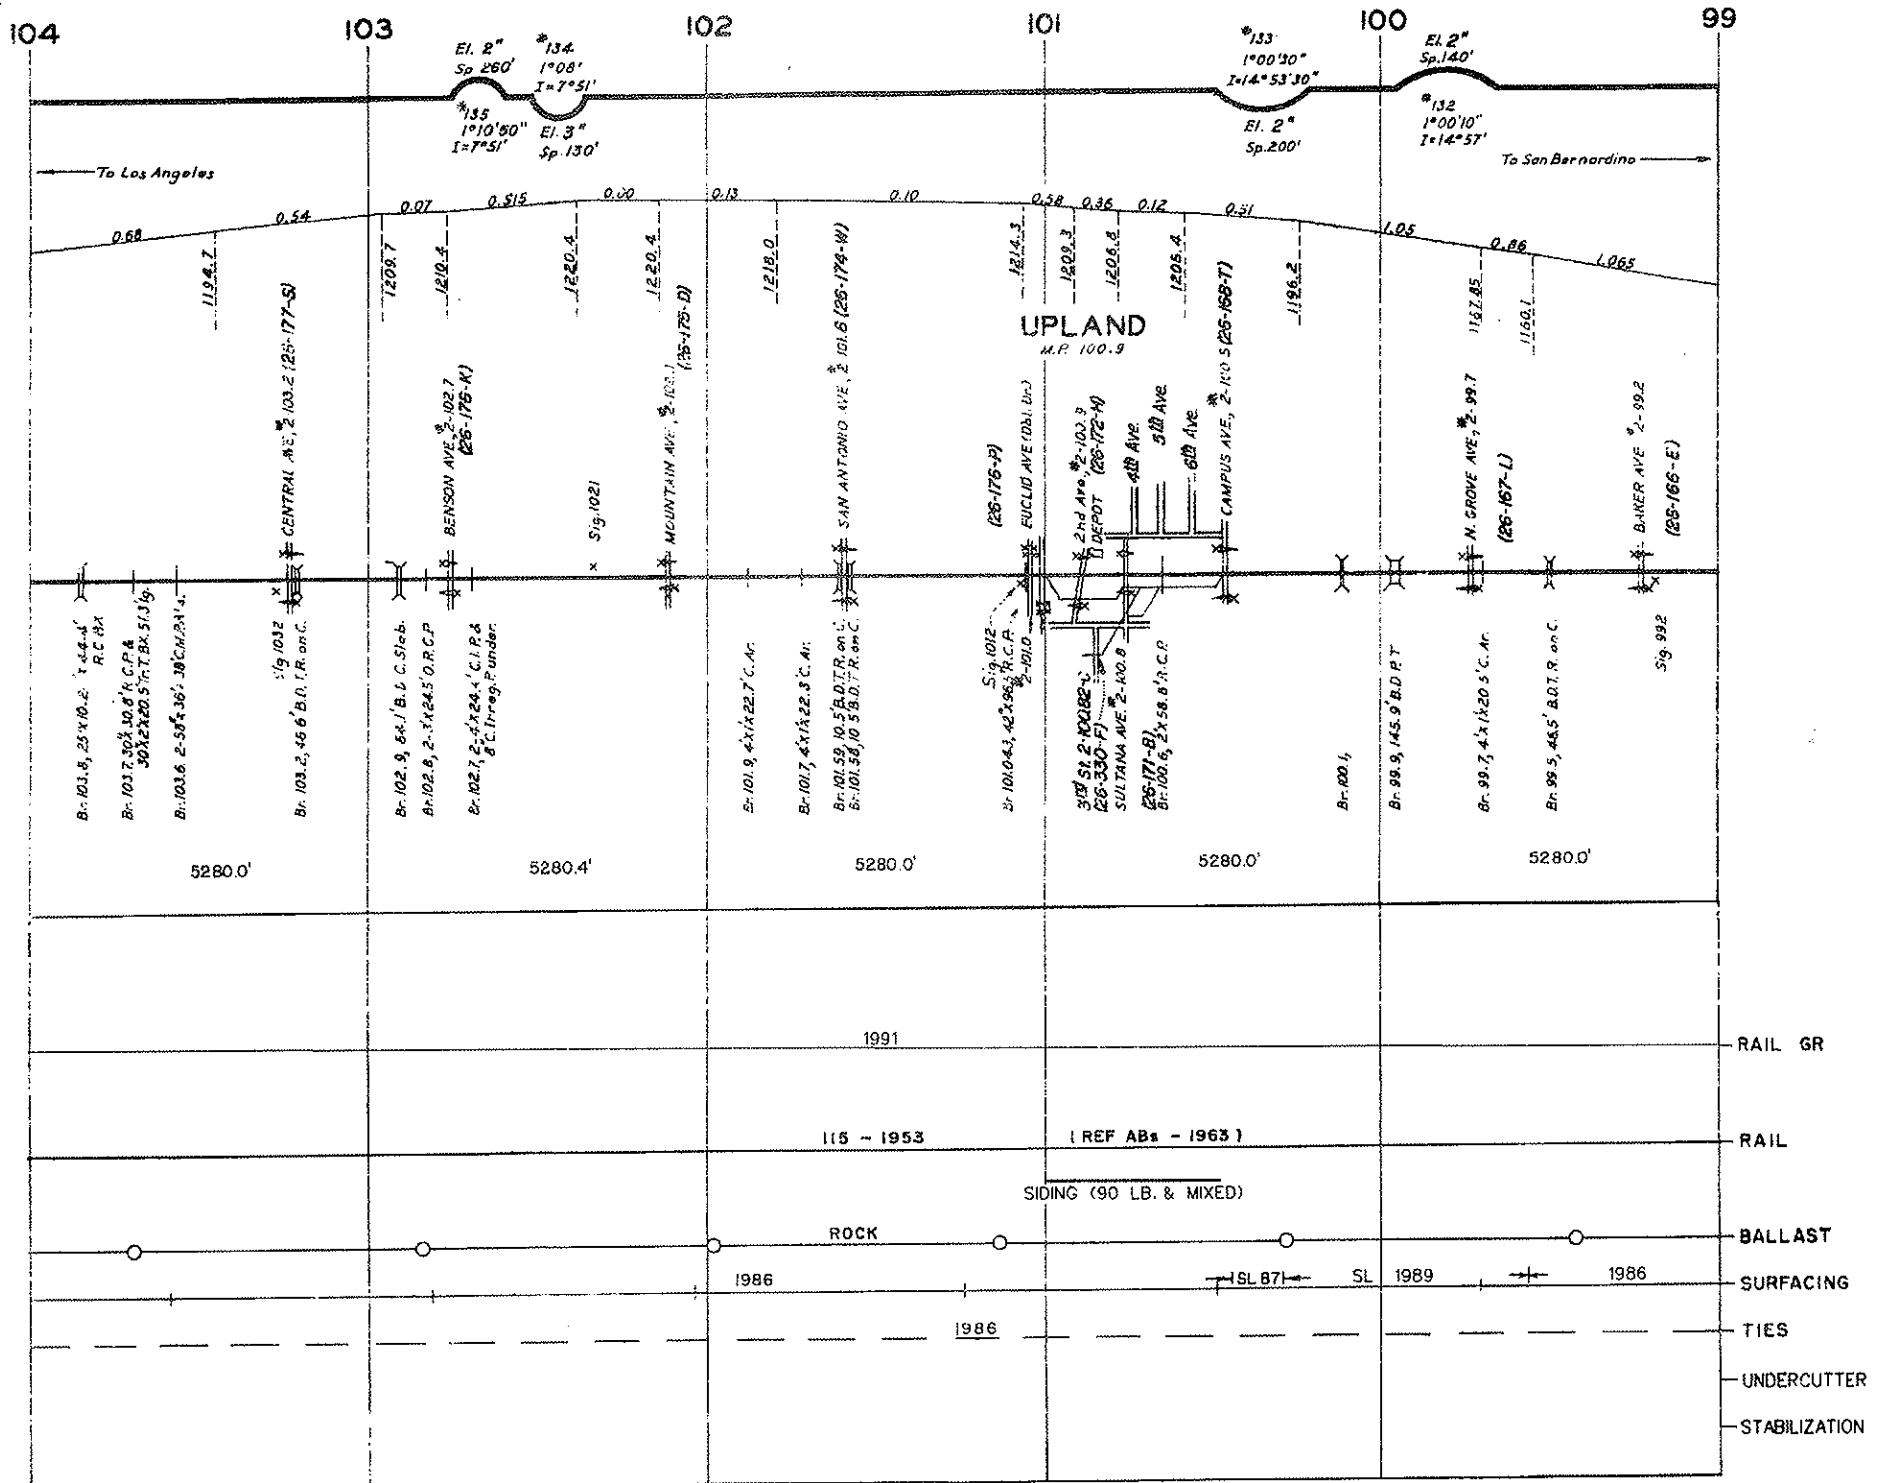


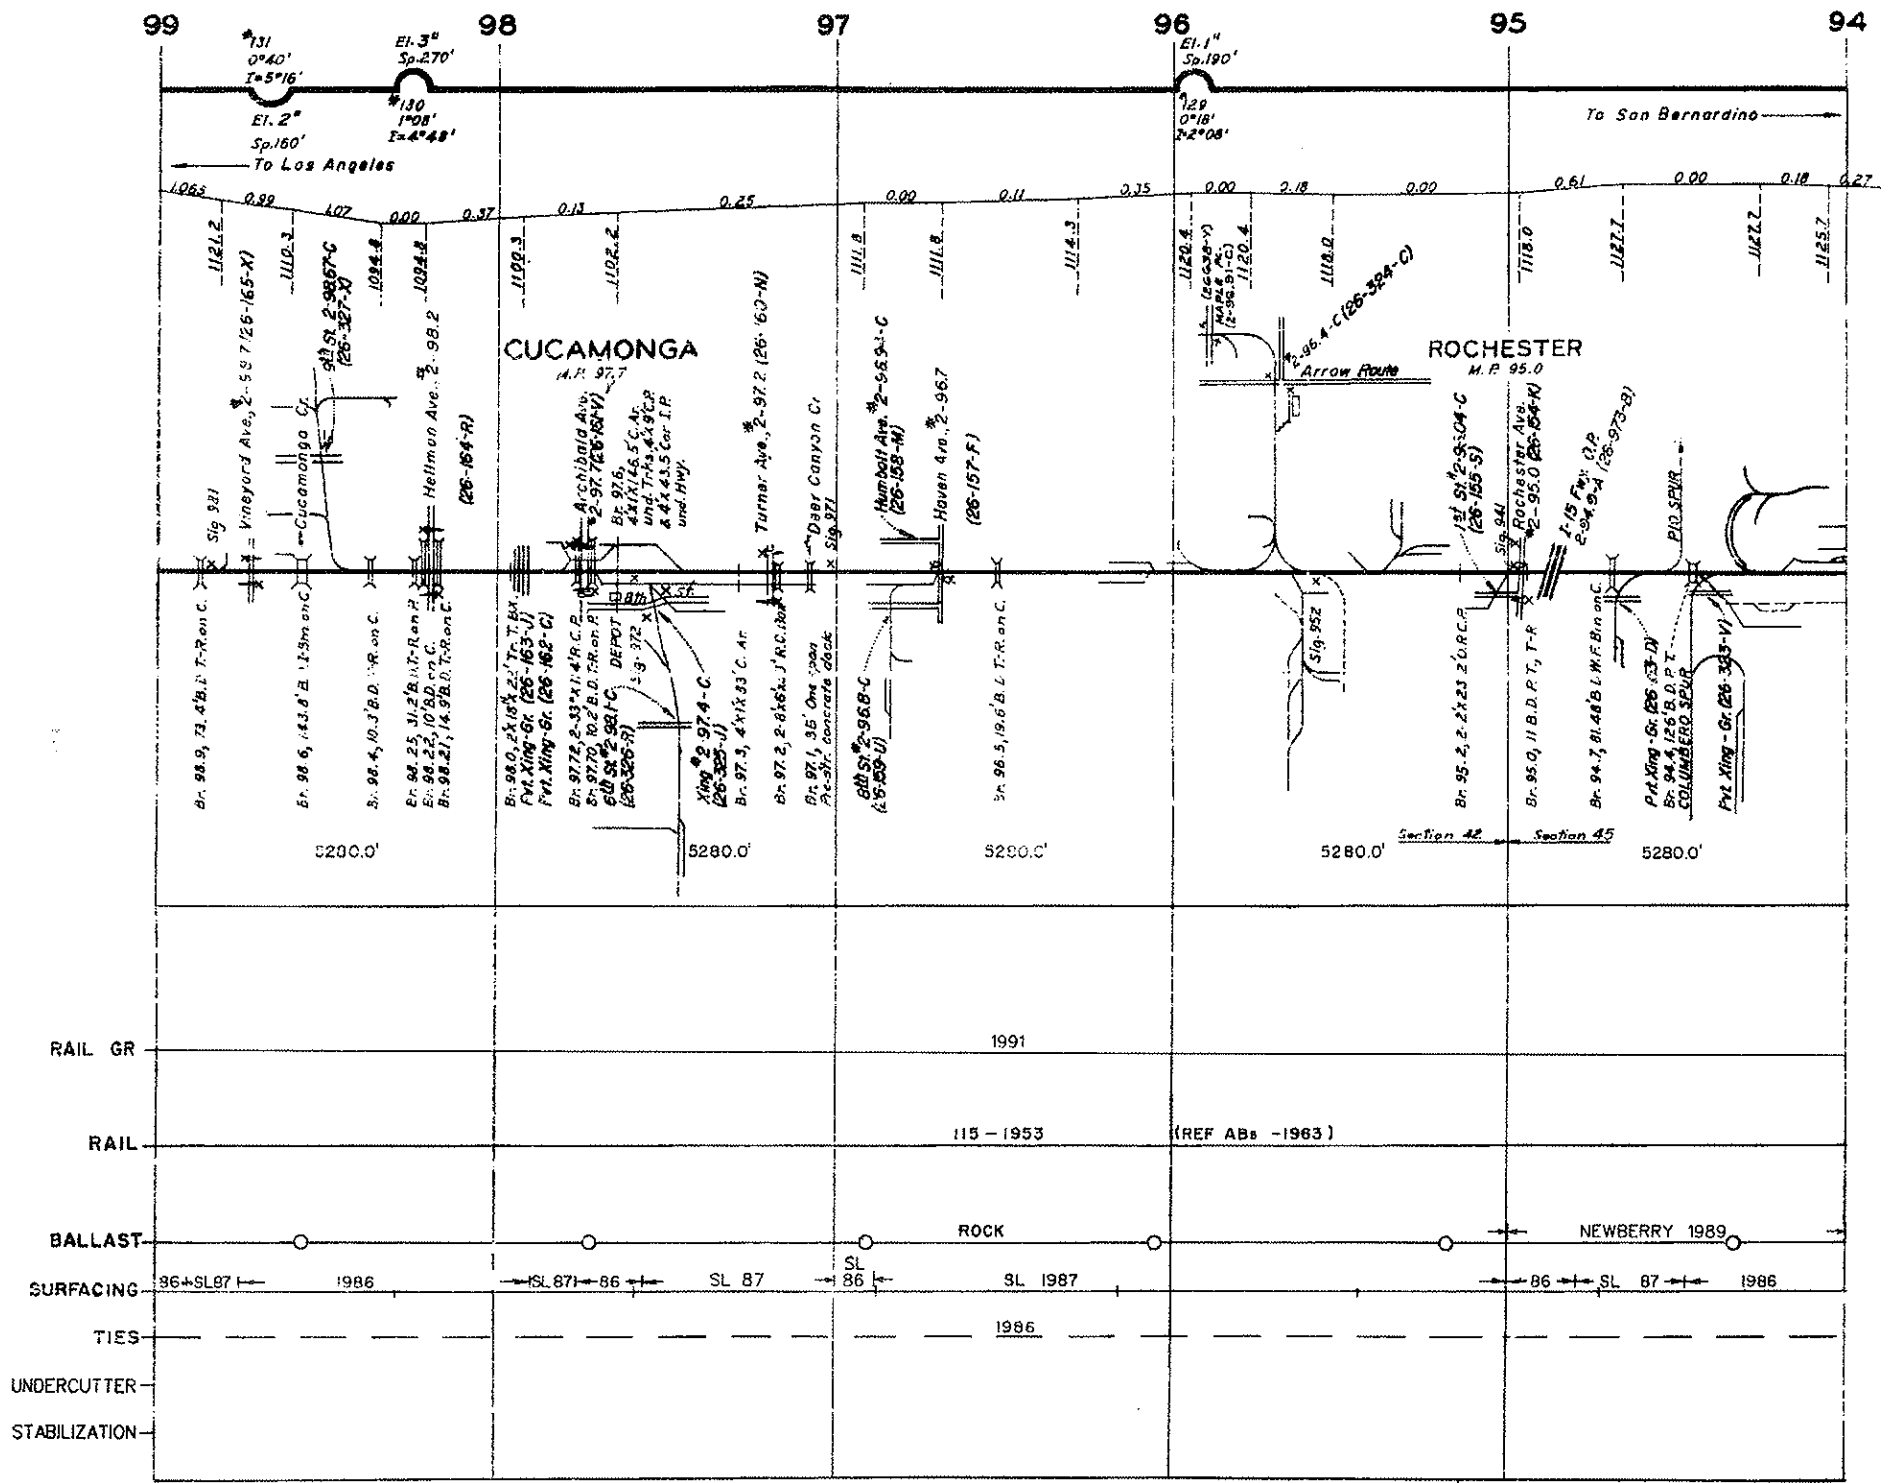

REV. FEB. 1992

PASADENA SUBDIVISION

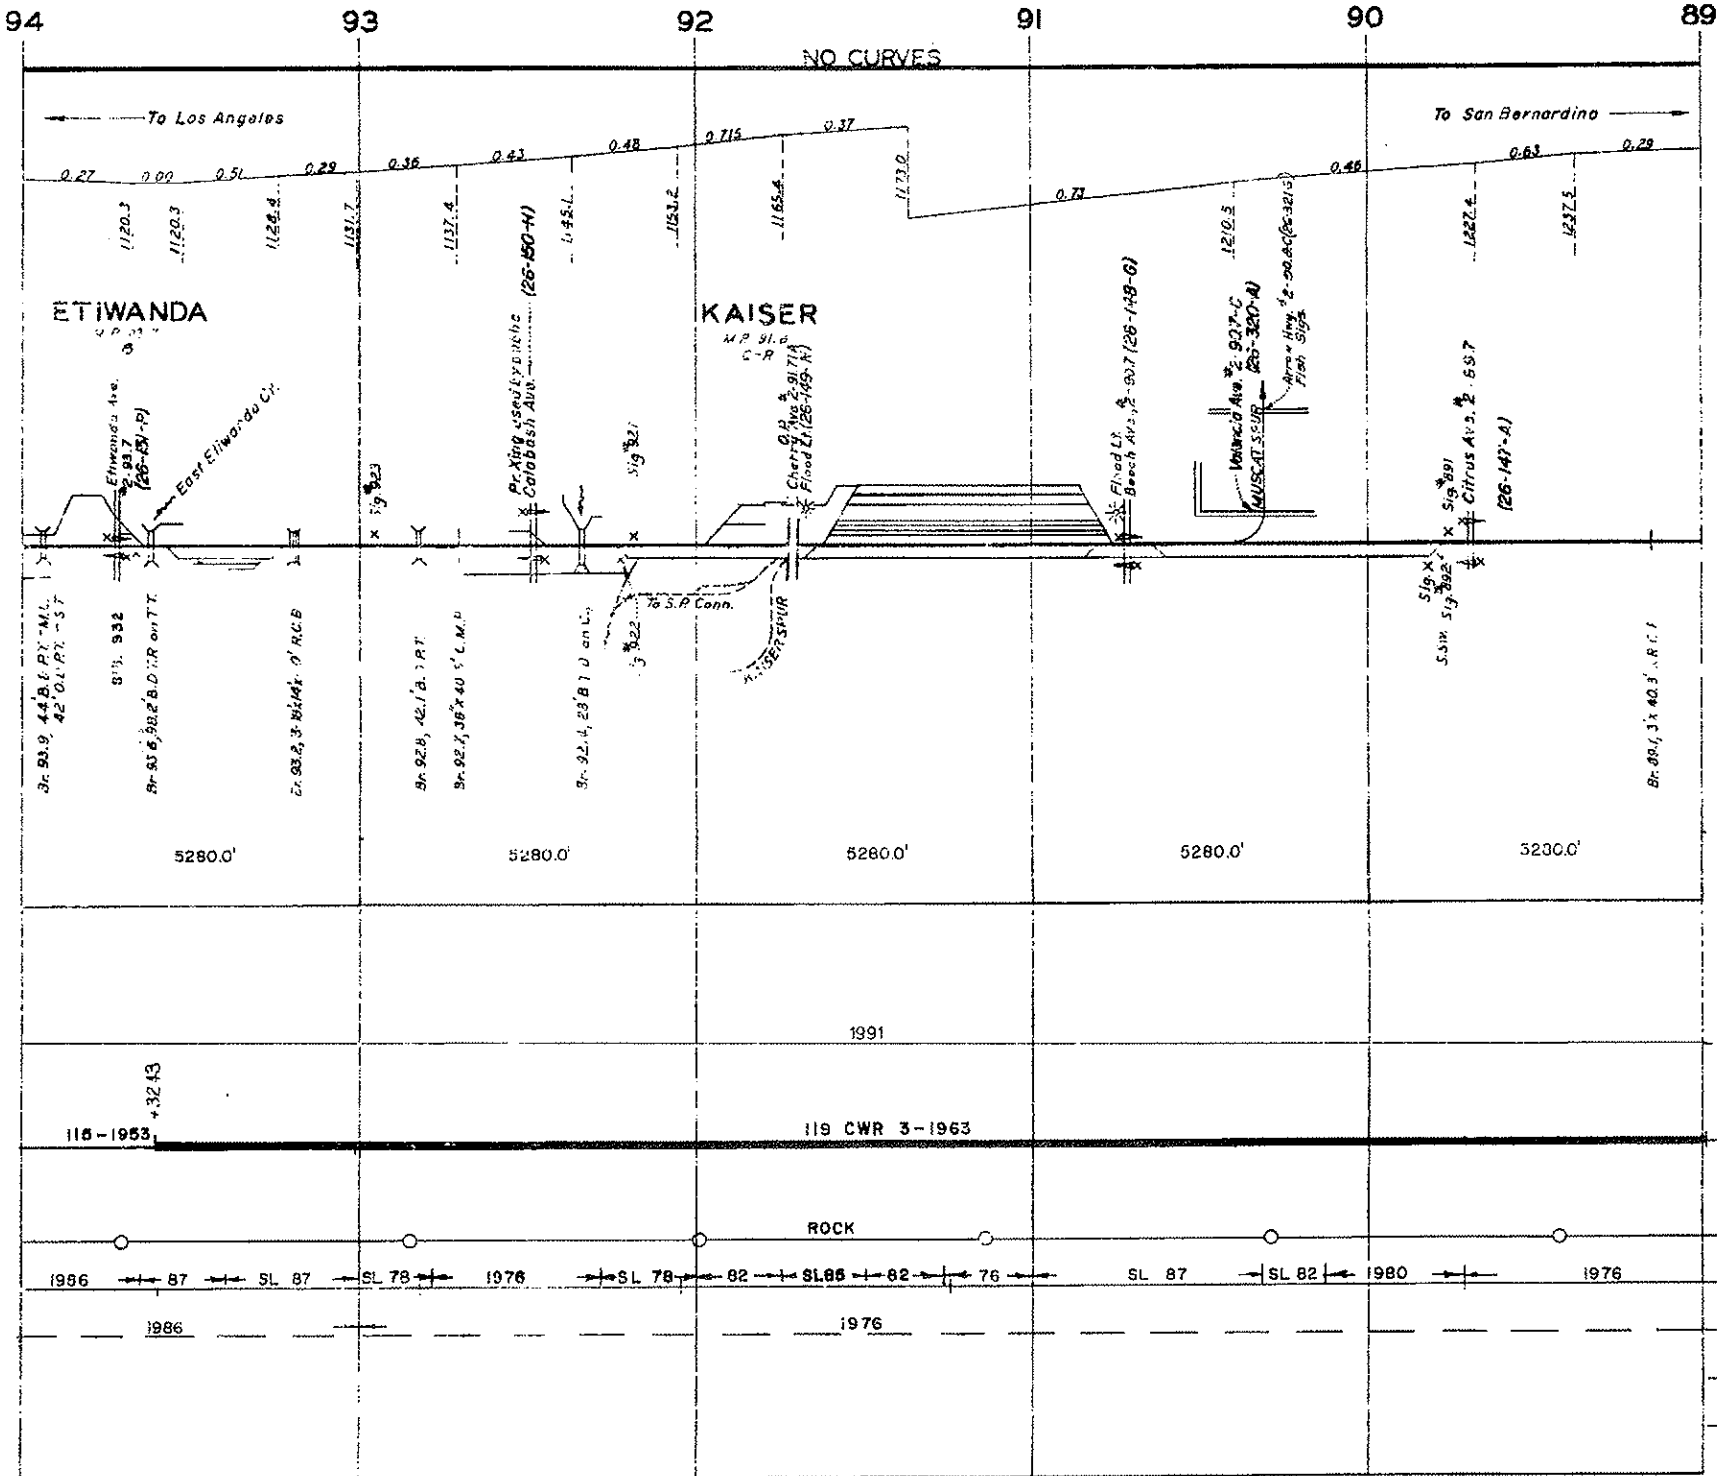

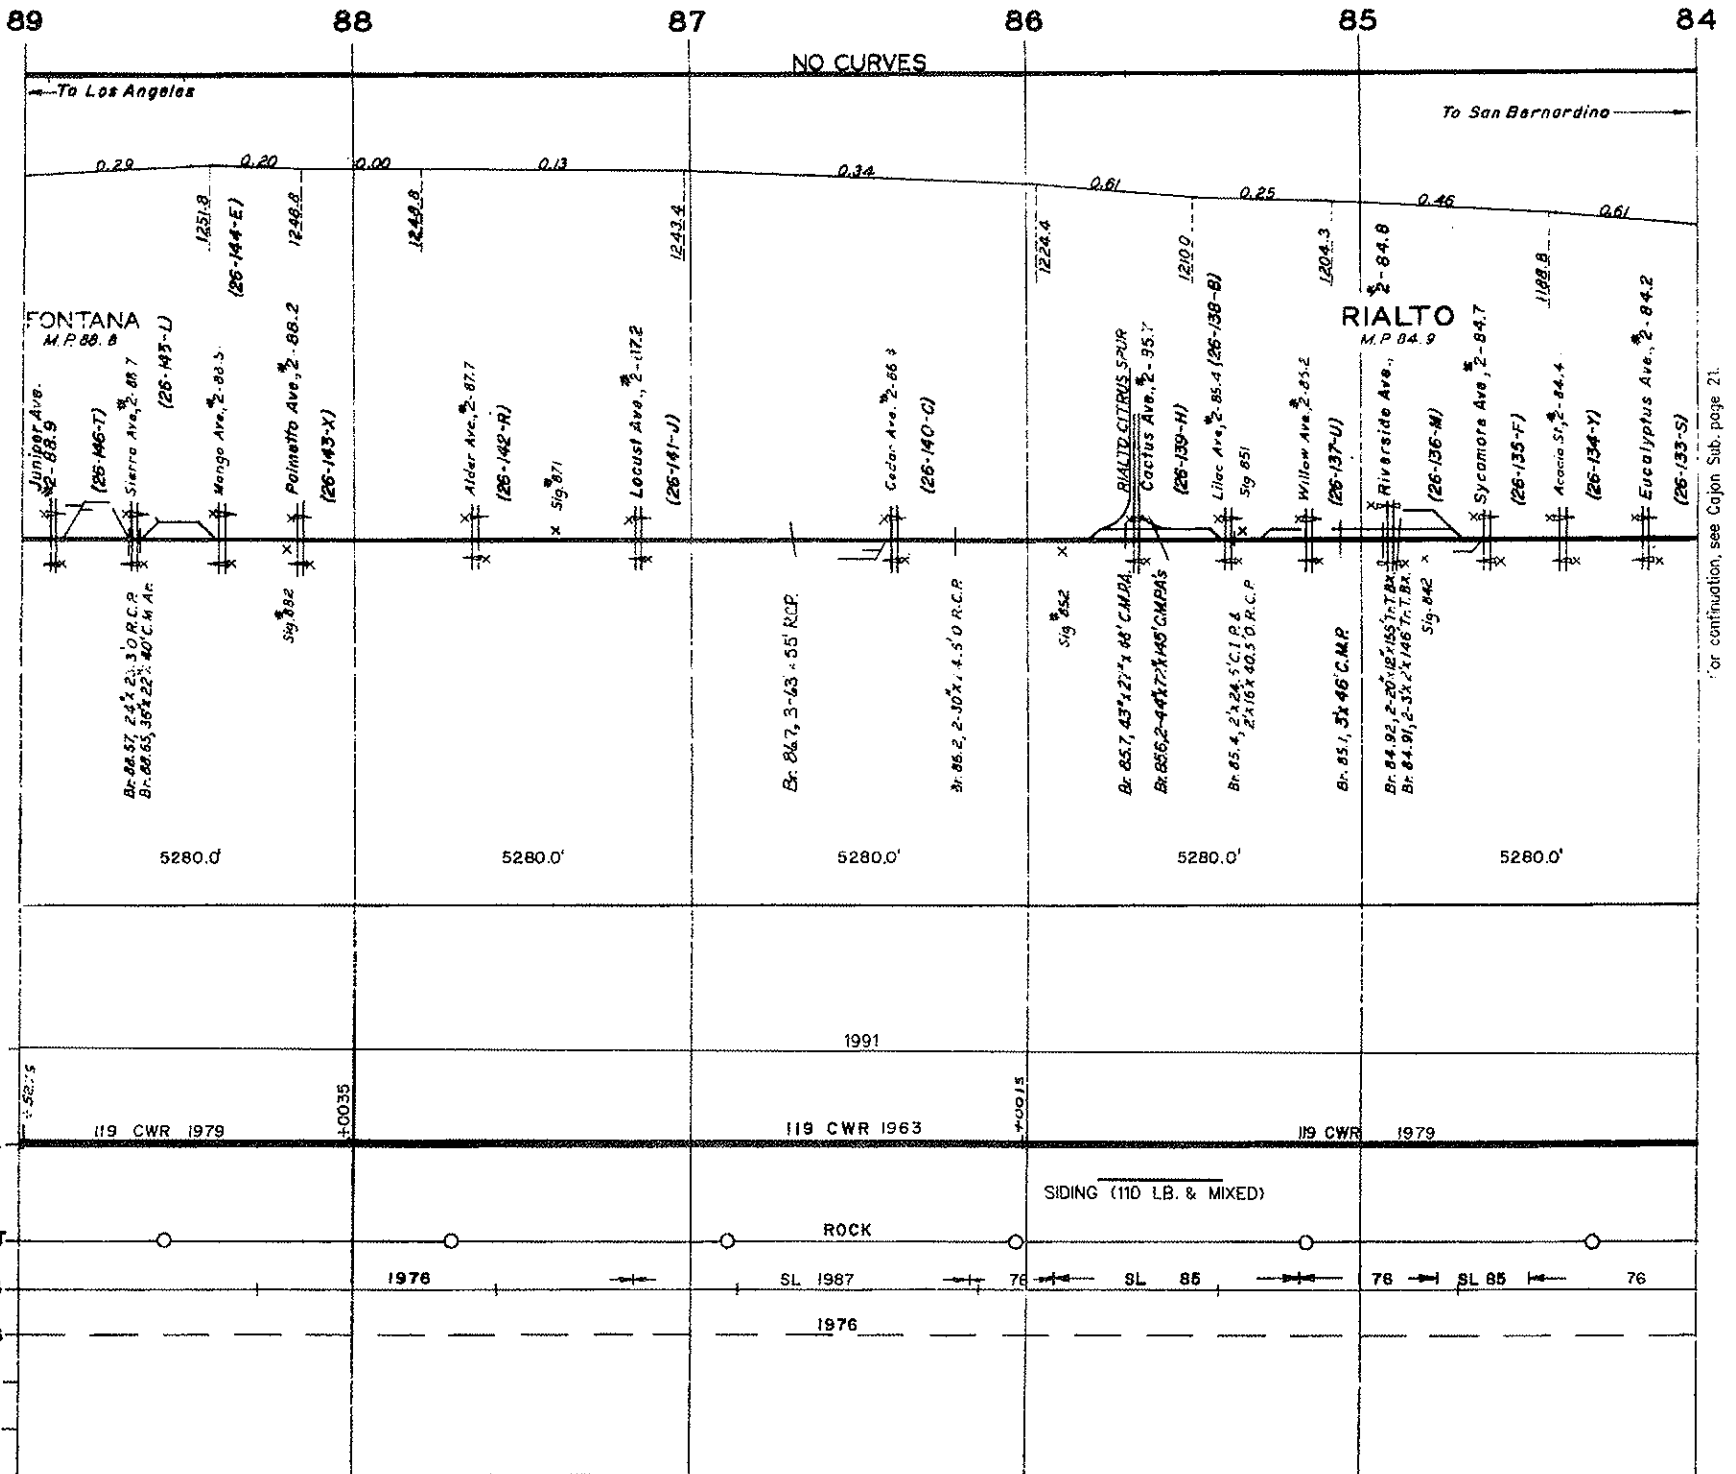

REVISED FEB. 1992

PASADENA SUBDIVISION

For continuation, see Cajon Sub. page 21.

Pasadena Subdivision

San Bernardino (M.P. 82.2) to Los Angeles (M.P. 140.1)