



280      #161  
1°06'  
I=25°17'

281      Automatic Block      #162  
2°01'  
I=19°03'

282      #163  
2°05'30"  
I=14°37'

283      #164  
1°18'  
I=24°30'

284      #165  
2°08'  
I=36°22'

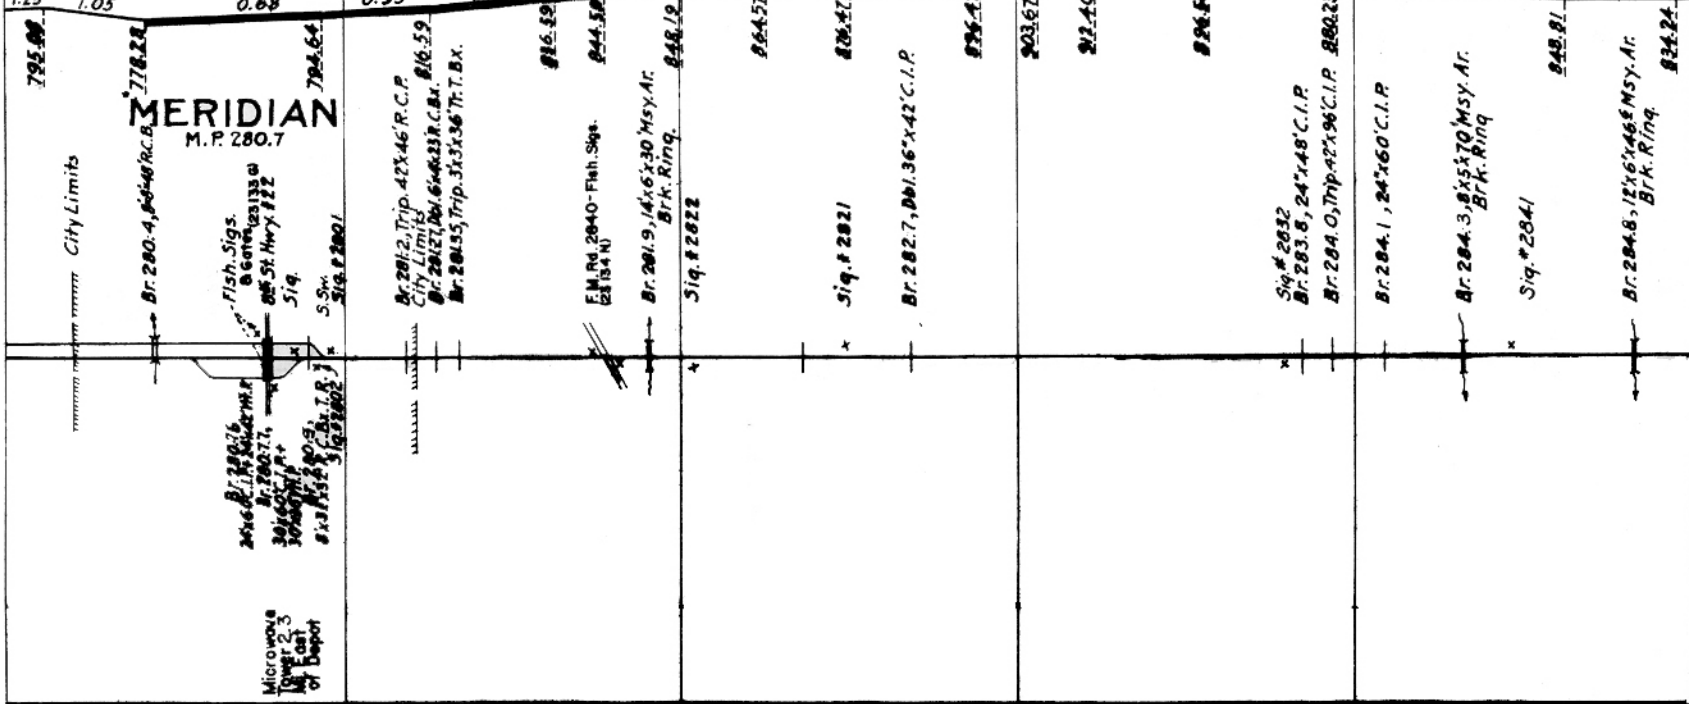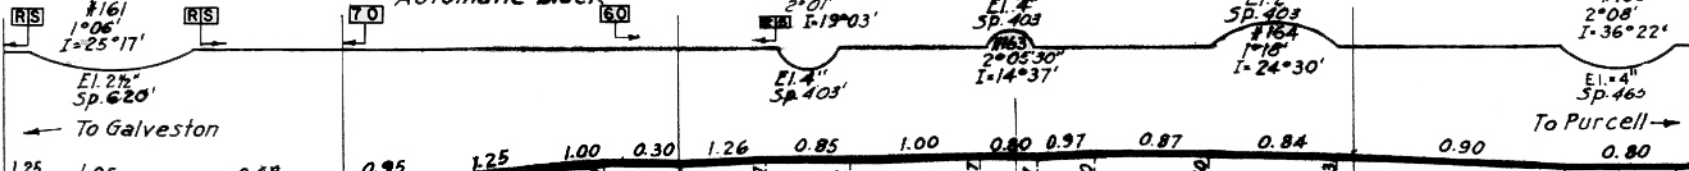

CURVES

RAIL GR.

RAIL

BALLAST

SURFACING

TIES

POLES

GROUT

LIME

119 CWR 12-1961

SLAG

1978

1978

U.T.P. 1961

52

52

52