



← To Galveston

To Purcell →

749.17 0.60 0.04 0.63 0.0 0.46 0.91 753.88 0.84 0.80 777.53 0.66 0.68 0.16 1.00 0.29 775.30

PENDLETON

Sig. # 2252
 Sig.
 Br. 225.3, Dbl. 48'x60'
 C.I.P.
 (23 030 G)
 Pub. Rd. Gr. Xing.
 (23 031 N)
 Pub. Rd. Gr. Xing.
 Br. 225.6, Dbl. 61'x44'
 R.C. Bx.
 (23 032 E) Xing.
 Br. 225.9, Trip. 48'x54'
 Z229.66
 Pub. Rd. Gr. Xing. 9th St
 (23 033 S) C.I.P.
 Br. 226.0, 64'x26' Nsy. 729.66
 A.R. Br. K. Xing.
 5'-8'x16' Conc. Bx. Ext.
 Sig. # 2262
 Sig. # 2261
 S. Sw.
 Br. 227.0, Dbl. 36'x36' C.I.P.
 Pub. Rd. Gr. Xing. (23 034 J)
 Br. 227.3, Dbl. 36'x54' C.I.P.
 Br. 227.6, 36'x56' C.P.
 Pub. Rd. Gr. Xing. (23 038 R)
 761.53
 Pub. Rd. Gr. Xing. (23 036 X)
 777.53
 Br. 228.4, Dbl. 48'x56' C.P.
 761.03
 Pub. Rd. Gr. Xing. (23 037 E)
 Br. 228.5, 36'x56' C.P.
 Sig. 2282
 Br. 229.0, 30'x60' C.I.P.
 Sig. # 2291
 Pr. Rd. Gr. Xing. (23 038 L)
 Br. 229.5, 30'x36' C.I.P.
 Pub. Rd. Gr. Xing. (23 039 T)
 Br. 229.5, 30'x36' C.I.P.
 Pub. Rd. Gr. Xing. (23 040 W)
 Br. 229.8, 36'x36' C.I.P.
 769.35
 781.17
 772.59
 781.17
 769.35
 775.30

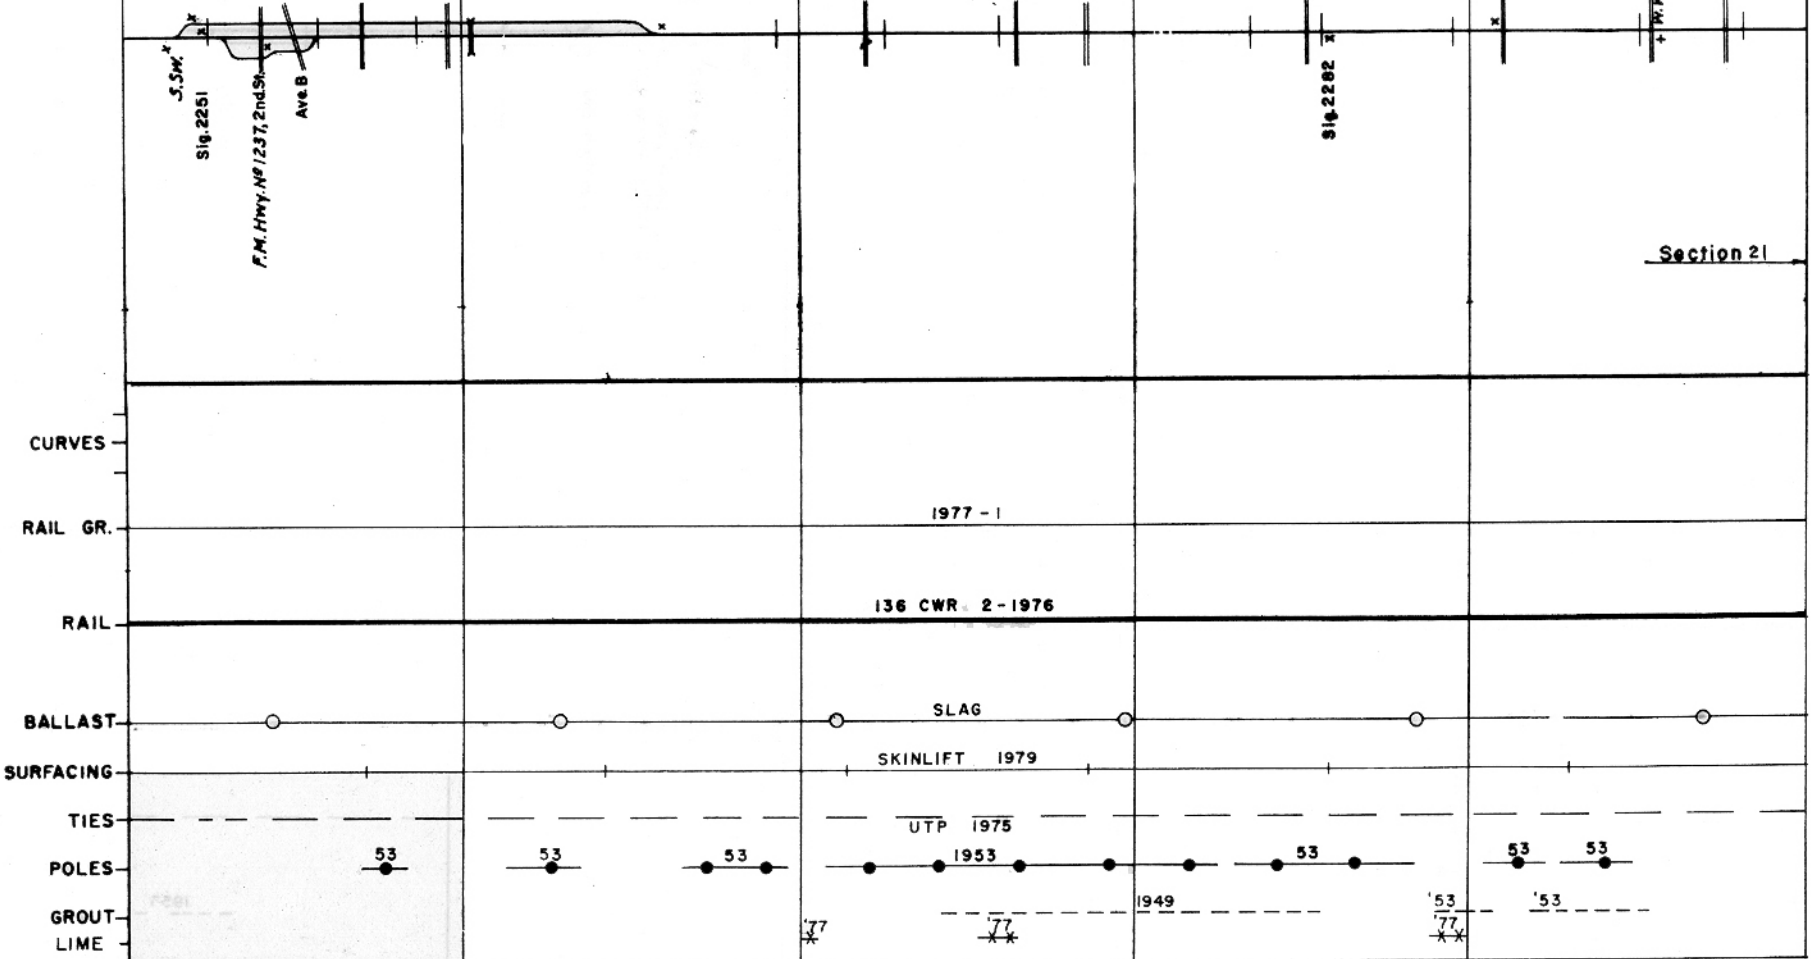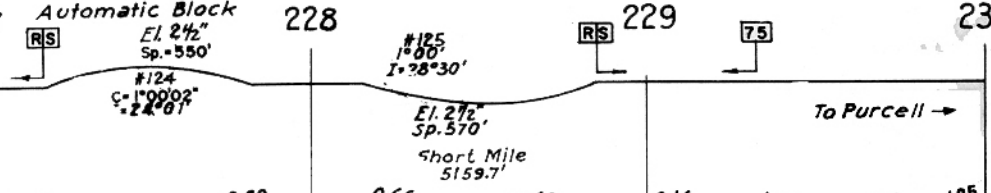

Section 21