

120





121

122

123

124

125

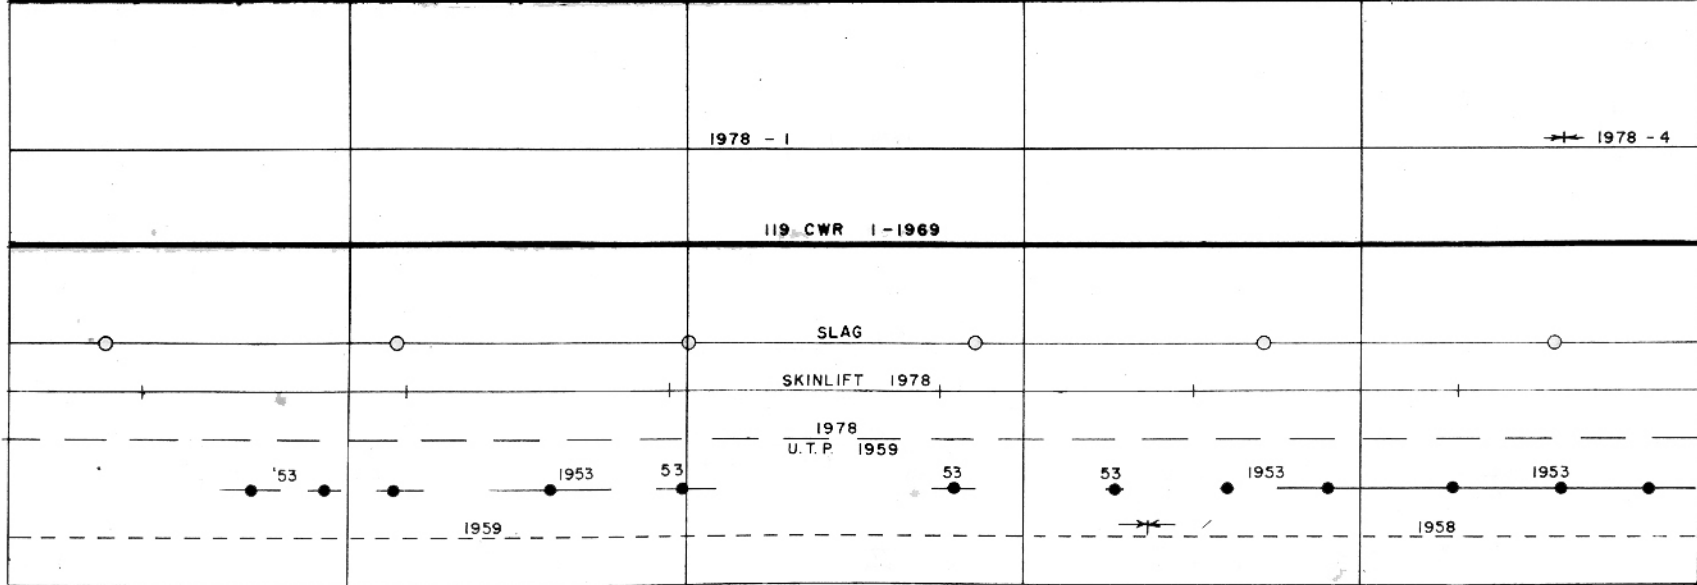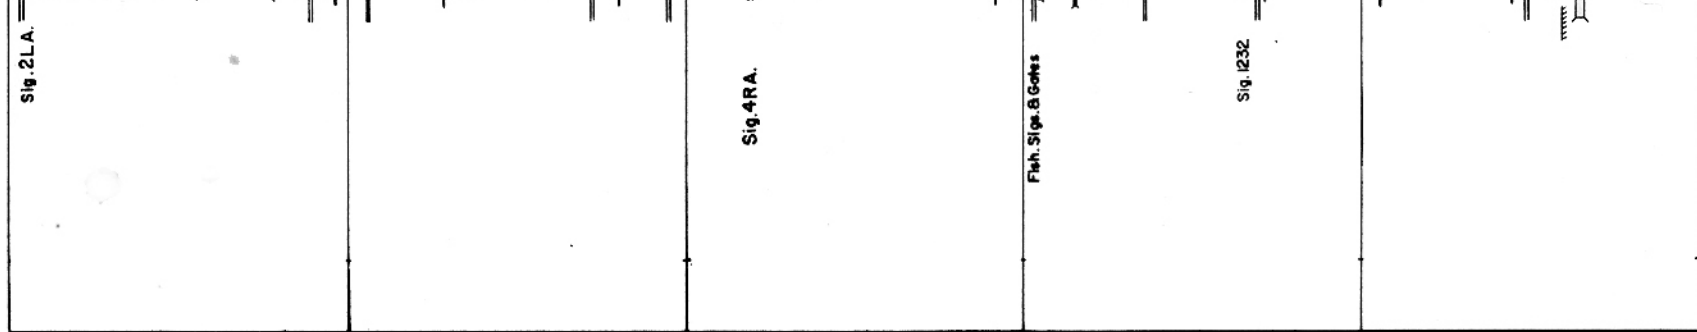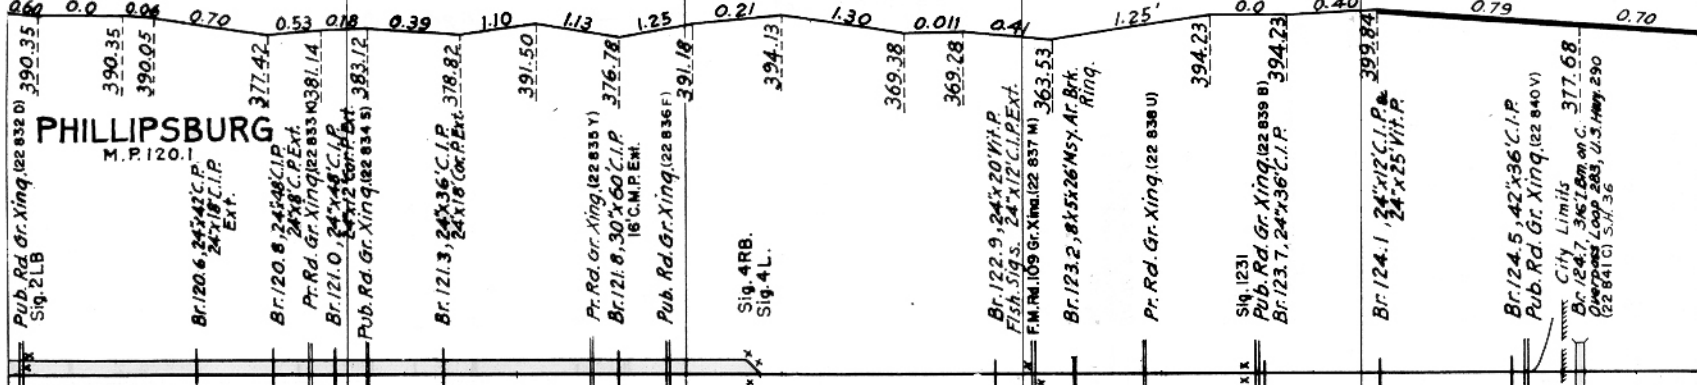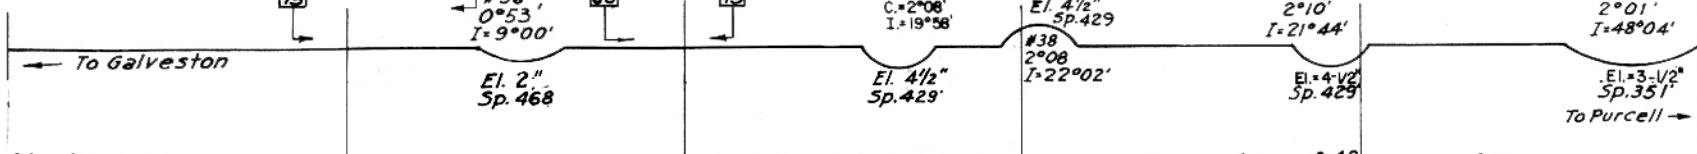

REVISED

BINDER NO. 8