

305

306

307 Automatic Block 308

309

310

#79
2°01'30"
I=31°03"
El. 4"
Sp. 360'

El. 4"
Sp. 360'
#80
2°01'30"
I=34°14'30"

#81
2°42'
I=10°31'
El. = 3-V2"
Sp. = 390'

El. = 3-V2"
Sp. 360'
#82
2°02'30"
I=32°00"


To Temple

To Sweetwater

1.24 1.25 1.22 0.78 0.26 1.25 0.14 1.25 0.28 0.28 0.77 1.18 1.25 1.25 1.22

CASTOR

M. P. 306.1

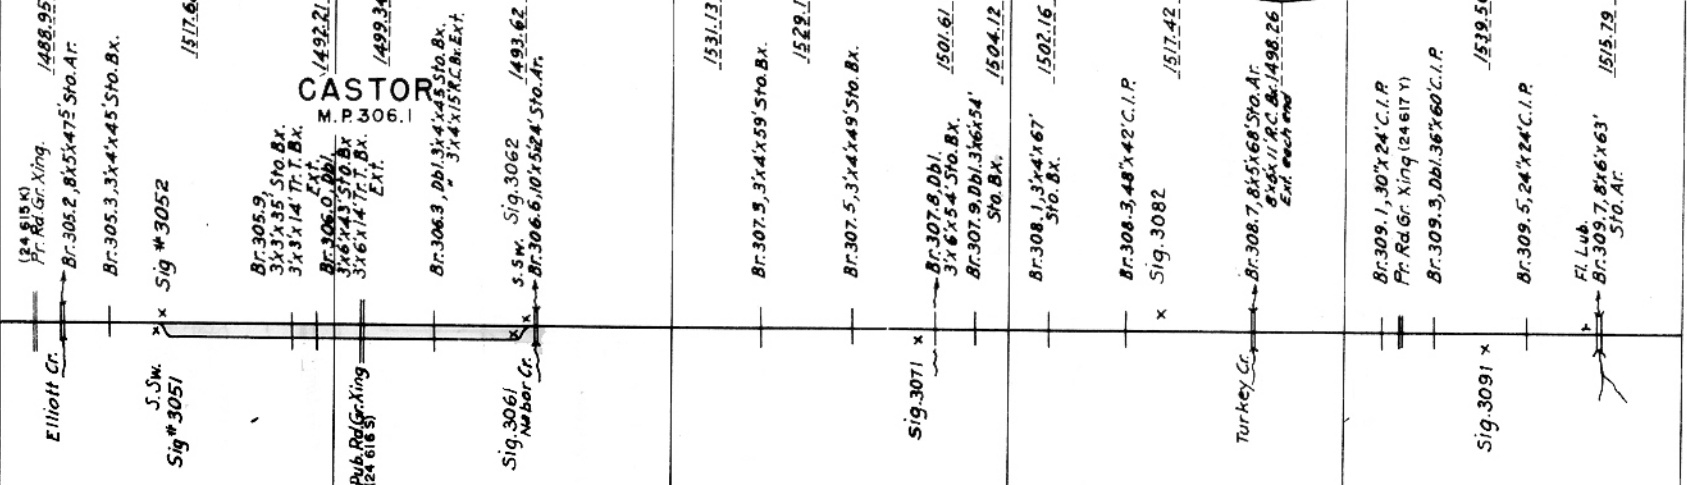

CURVES
RAIL GR.
RAIL
BALLAST
SURFACING
TIES
POLES
GROUT
LIME

[1977 - 1]

[1977 - 1]

[77-1]

[1977 - 1]

115 1951

(REF. ABs - 1962)

SLAG

1979

1979
U.T.P. 1968

51

51 51

51 49 48

48 48 48