

75 No. 34
1°30'
l=16°36'
El: 1' 1/2'
Sp=50'
← To Longview


74 Sp=70.8
El=2'

73 No. 33
3°30'
l=54°40'

72 Sp=100'
El=1'

71 No. 32
1°40'
l=43°04'

70 To Silsbee →

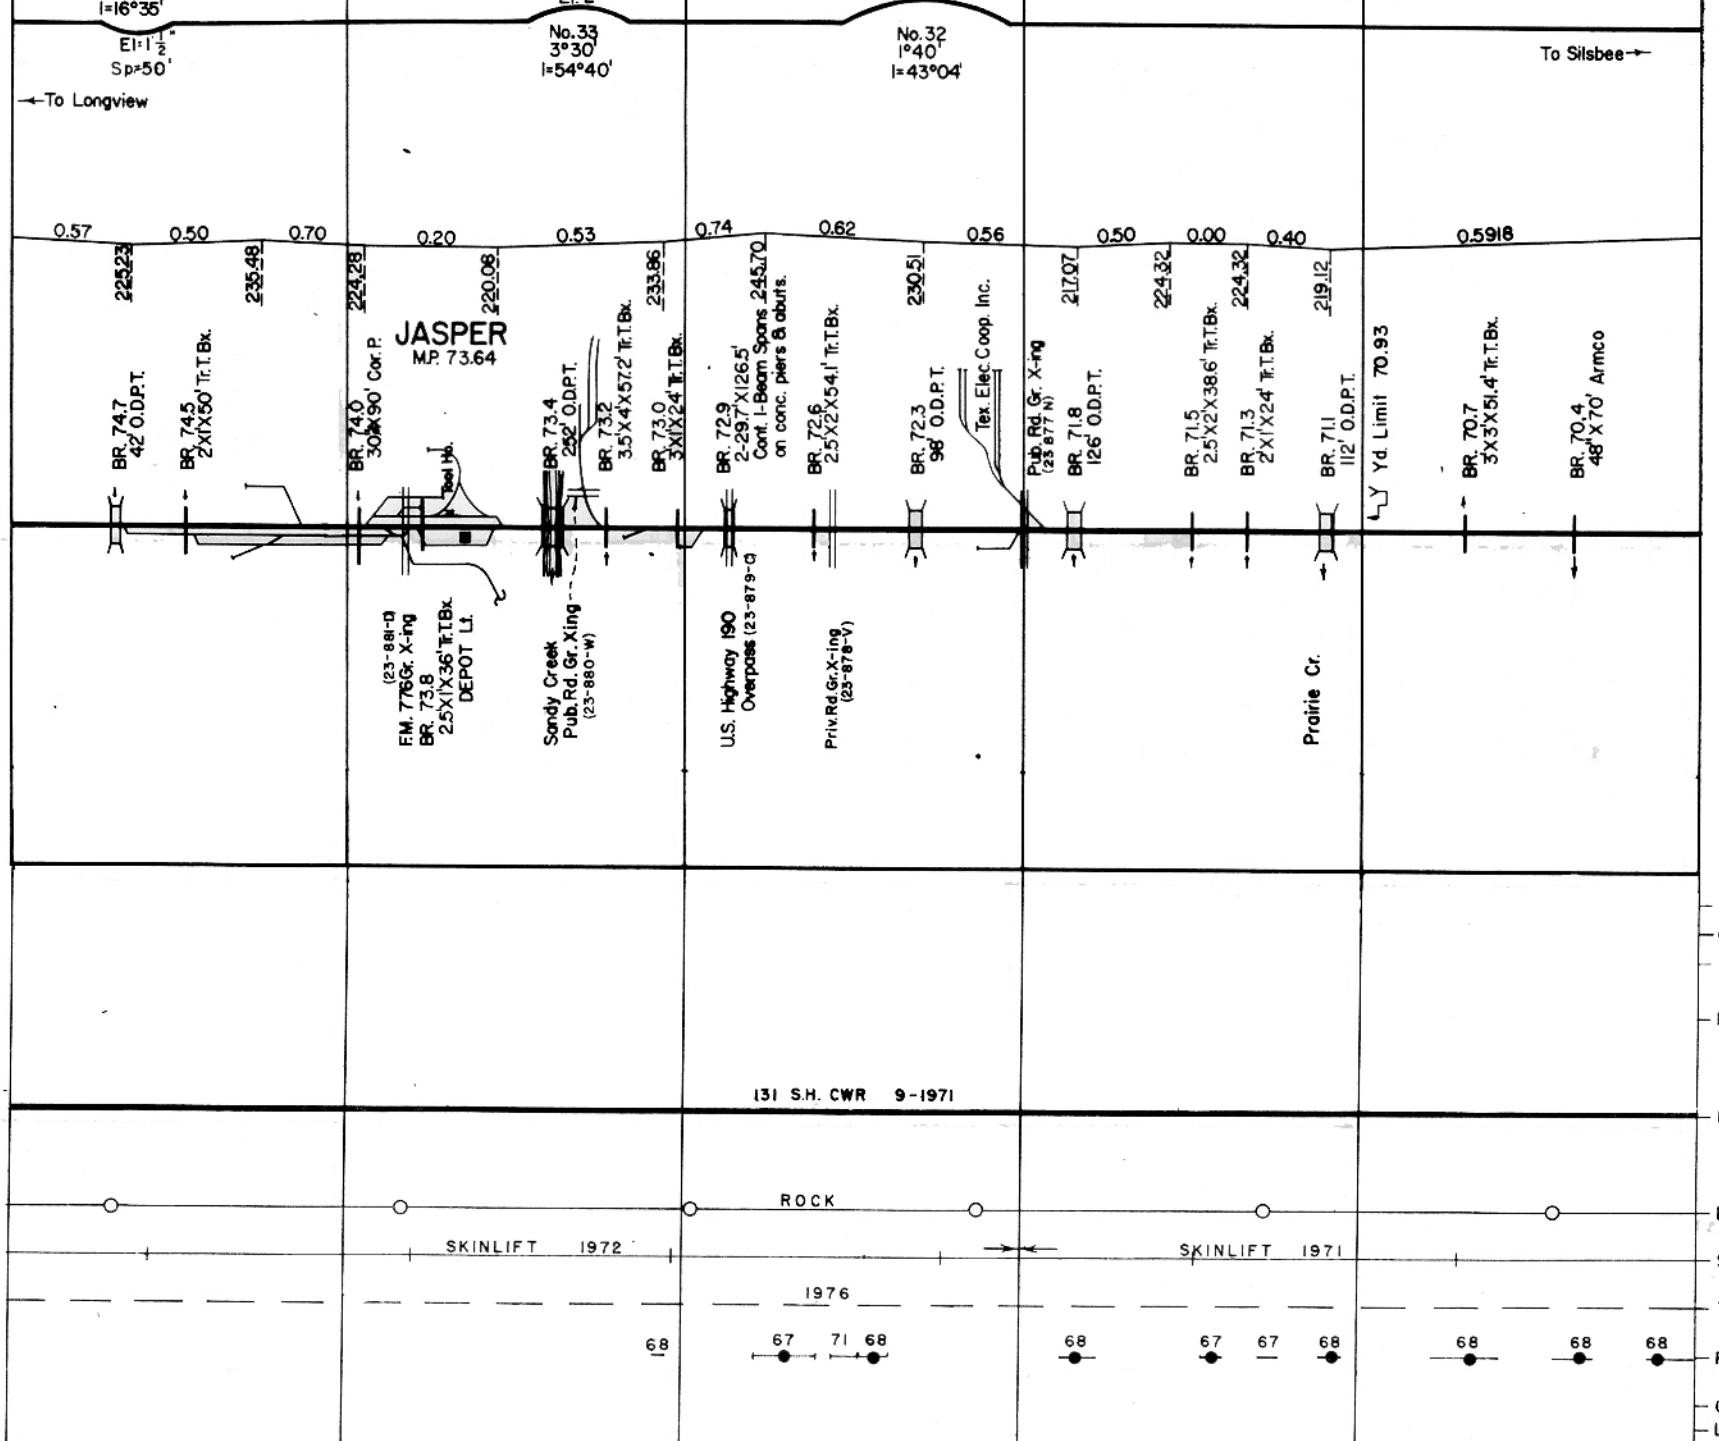

REVISED 1-80

BINDER NO. 8