


125 El.=3 1/2" Sp.=170' 124 El.=3 1/2" Sp.=170' No.102 3°00' I=29°06' 123 El.=1 1/4" Sp.=80' 122 No.101 1°00' I=11°26' 121 No.100 3°00' I=16°06' 120

← To Longview No.104 3°00' I=20°12' No.103 3°00' I=19°30' El.=3 1/2" Sp.=170' I=29°06' No.101 1°00' I=11°26' El.=3 1/2" Sp.=120' To Silsbee No.99 1°00' I=4°43' El.=1" Sp.=60'



SAN AUGUSTINE

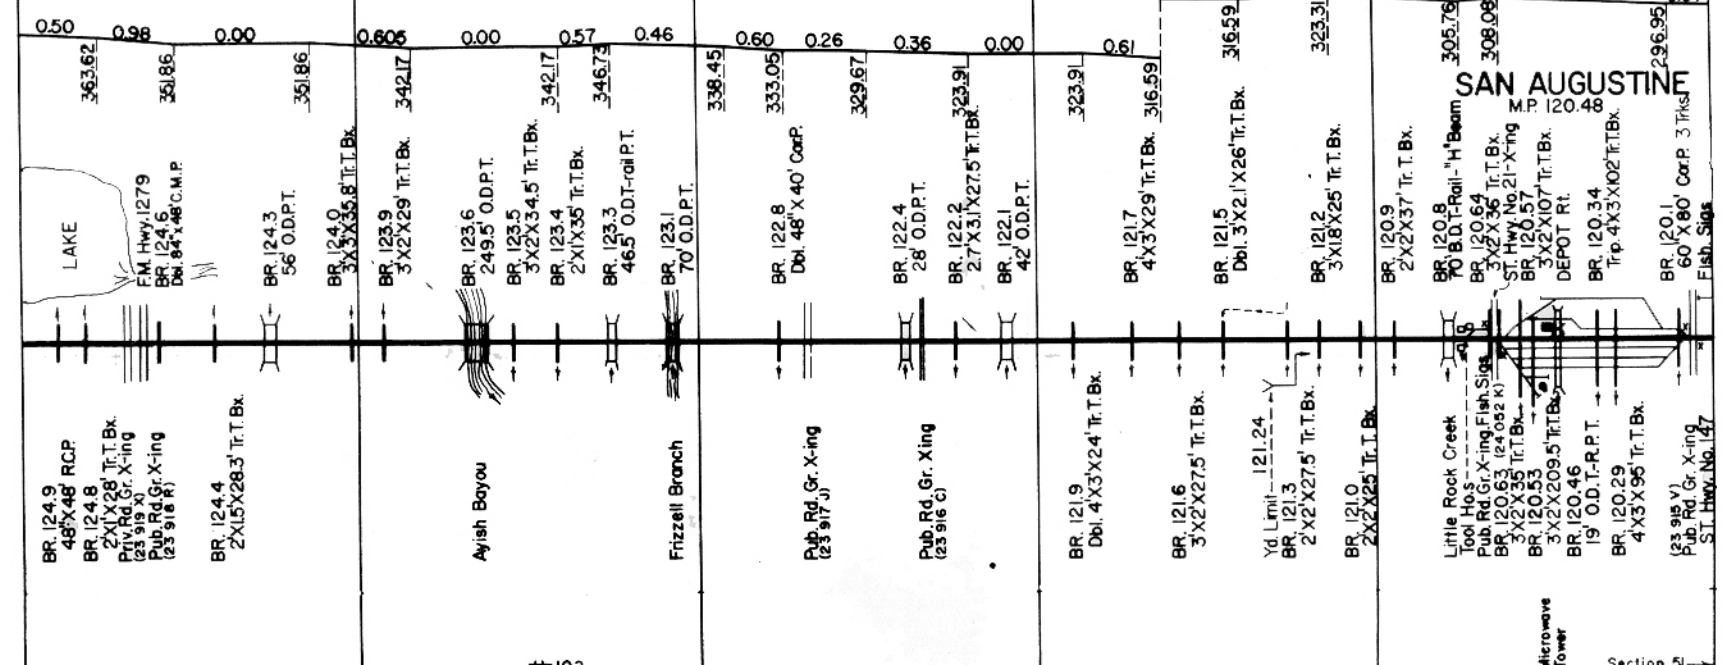

BR. 124.9
48'x48' RCP
BR. 124.8
2'x1'x28' Tr.T.Bx.
Pub. Rd. Gr. X-ing
(23 916 J)
Pub. Rd. Gr. X-ing
(23 916 K)
BR. 124.4
2'x1.5'x28.3' Tr.T.Bx.

Ayish Bayou

Frizzell Branch

Pub. Rd. Gr. X-ing
(23 916 J)

Pub. Rd. Gr. X-ing
(23 916 C)

BR. 121.9
4'x3'x24' Tr.T.Bx.

BR. 121.6
3'x2'x27.5' Tr.T.Bx.

Yd. Limit
121.24
BR. 121.3
2'x2'x27.5' Tr.T.Bx.

BR. 121.0
2'x2'x25' Tr.T.Bx.

Little Rock Creek
Tool Hos.
Pub. Rd. Gr. X-ing Fish. Sigs.
(23 916 K)

BR. 120.57
3'x2'x107' Tr.T.Bx.
DEPOT RT.

BR. 120.34
19' O.D.T-R.P.T.

BR. 120.29
4'x3'x95' Tr.T.Bx.
(23 916 V)
Pub. Rd. Gr. X-ing
ST. Hwy. No. 147

102

131-W, HS-1979

131 S.H. CWR 11-1972

ROCK

SKINLIFT 1973

1971

Microwave
Tower

Section 51

- NR CURVES SR
- RAIL GR.
- RAIL
- BALLAST
- SURFACING
- TIES
- POLES
- GROUT LIME

68

68