

→ To Longview

To Silsbee →


El. = 2-1/2"
Sp. = 150'

El. = 2-1/2"
Sp. = 110'

El. = 2-1/2"
Sp. = 110'

El. = 2-1/2"
Sp. = 110'

122 0.76 1.8 0.038 0.03 1.85 0.83 1.42 0.30 2.31 1.59 0.36 1.40 2.06 1.22 2.10 2.36 1.01 0.64 1.70 0.49 0.33 2.03

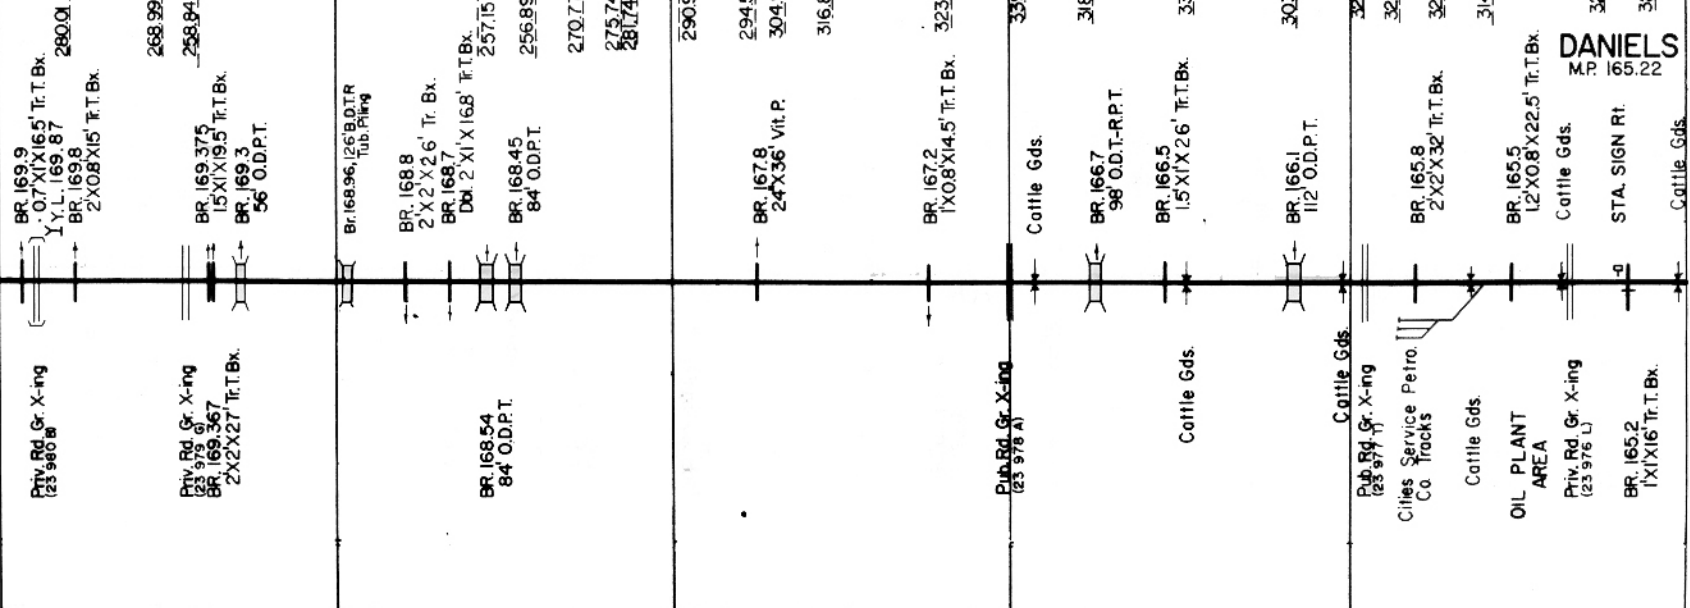

DANIELS
M.P. 165.22

CURVES
RAIL GR.
RAIL
BALLAST
SURFACING
TIES
POLES
GROUT
LIME

131 S.H. CWR 11-1974

10-1974

ROCK

1974

U.T.P. 1974

68

68

72

68

68

68

68

68

68